



existing rear elevation



existing side elevation



existing front elevation




proposed rear elevation




proposed side elevation




proposed front elevation

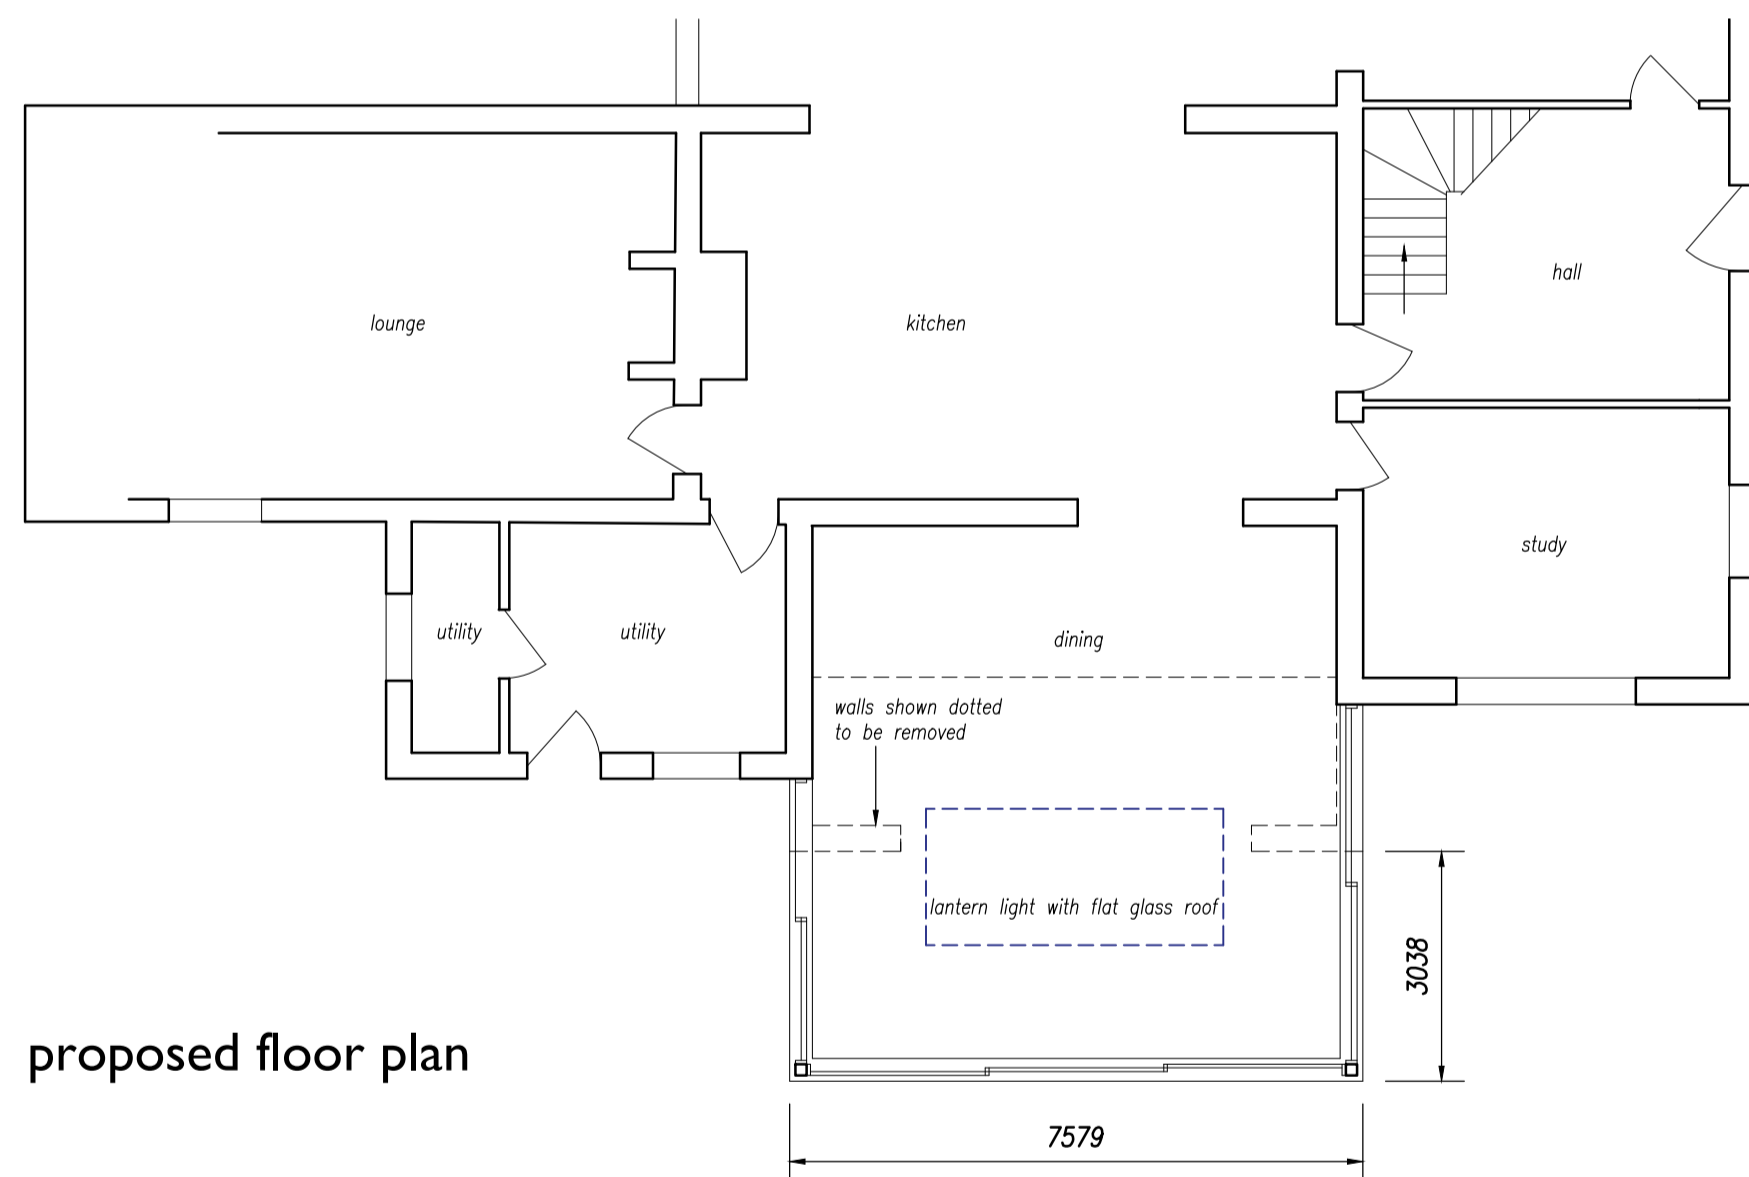

proposed floor plan

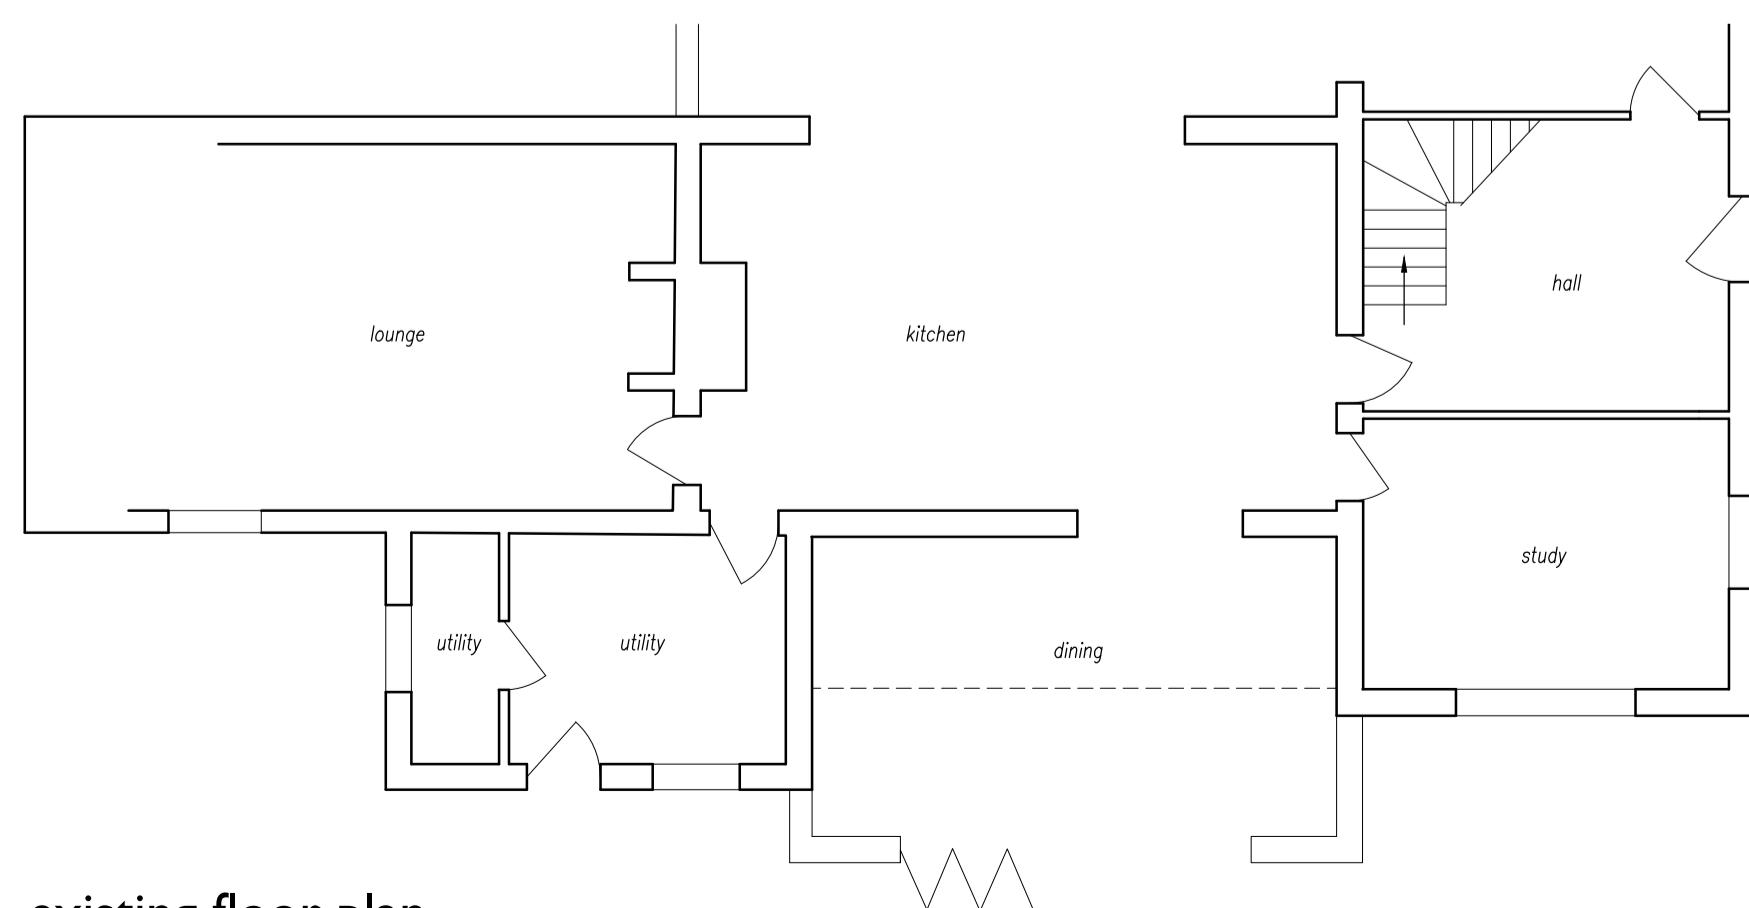


existing floor plan

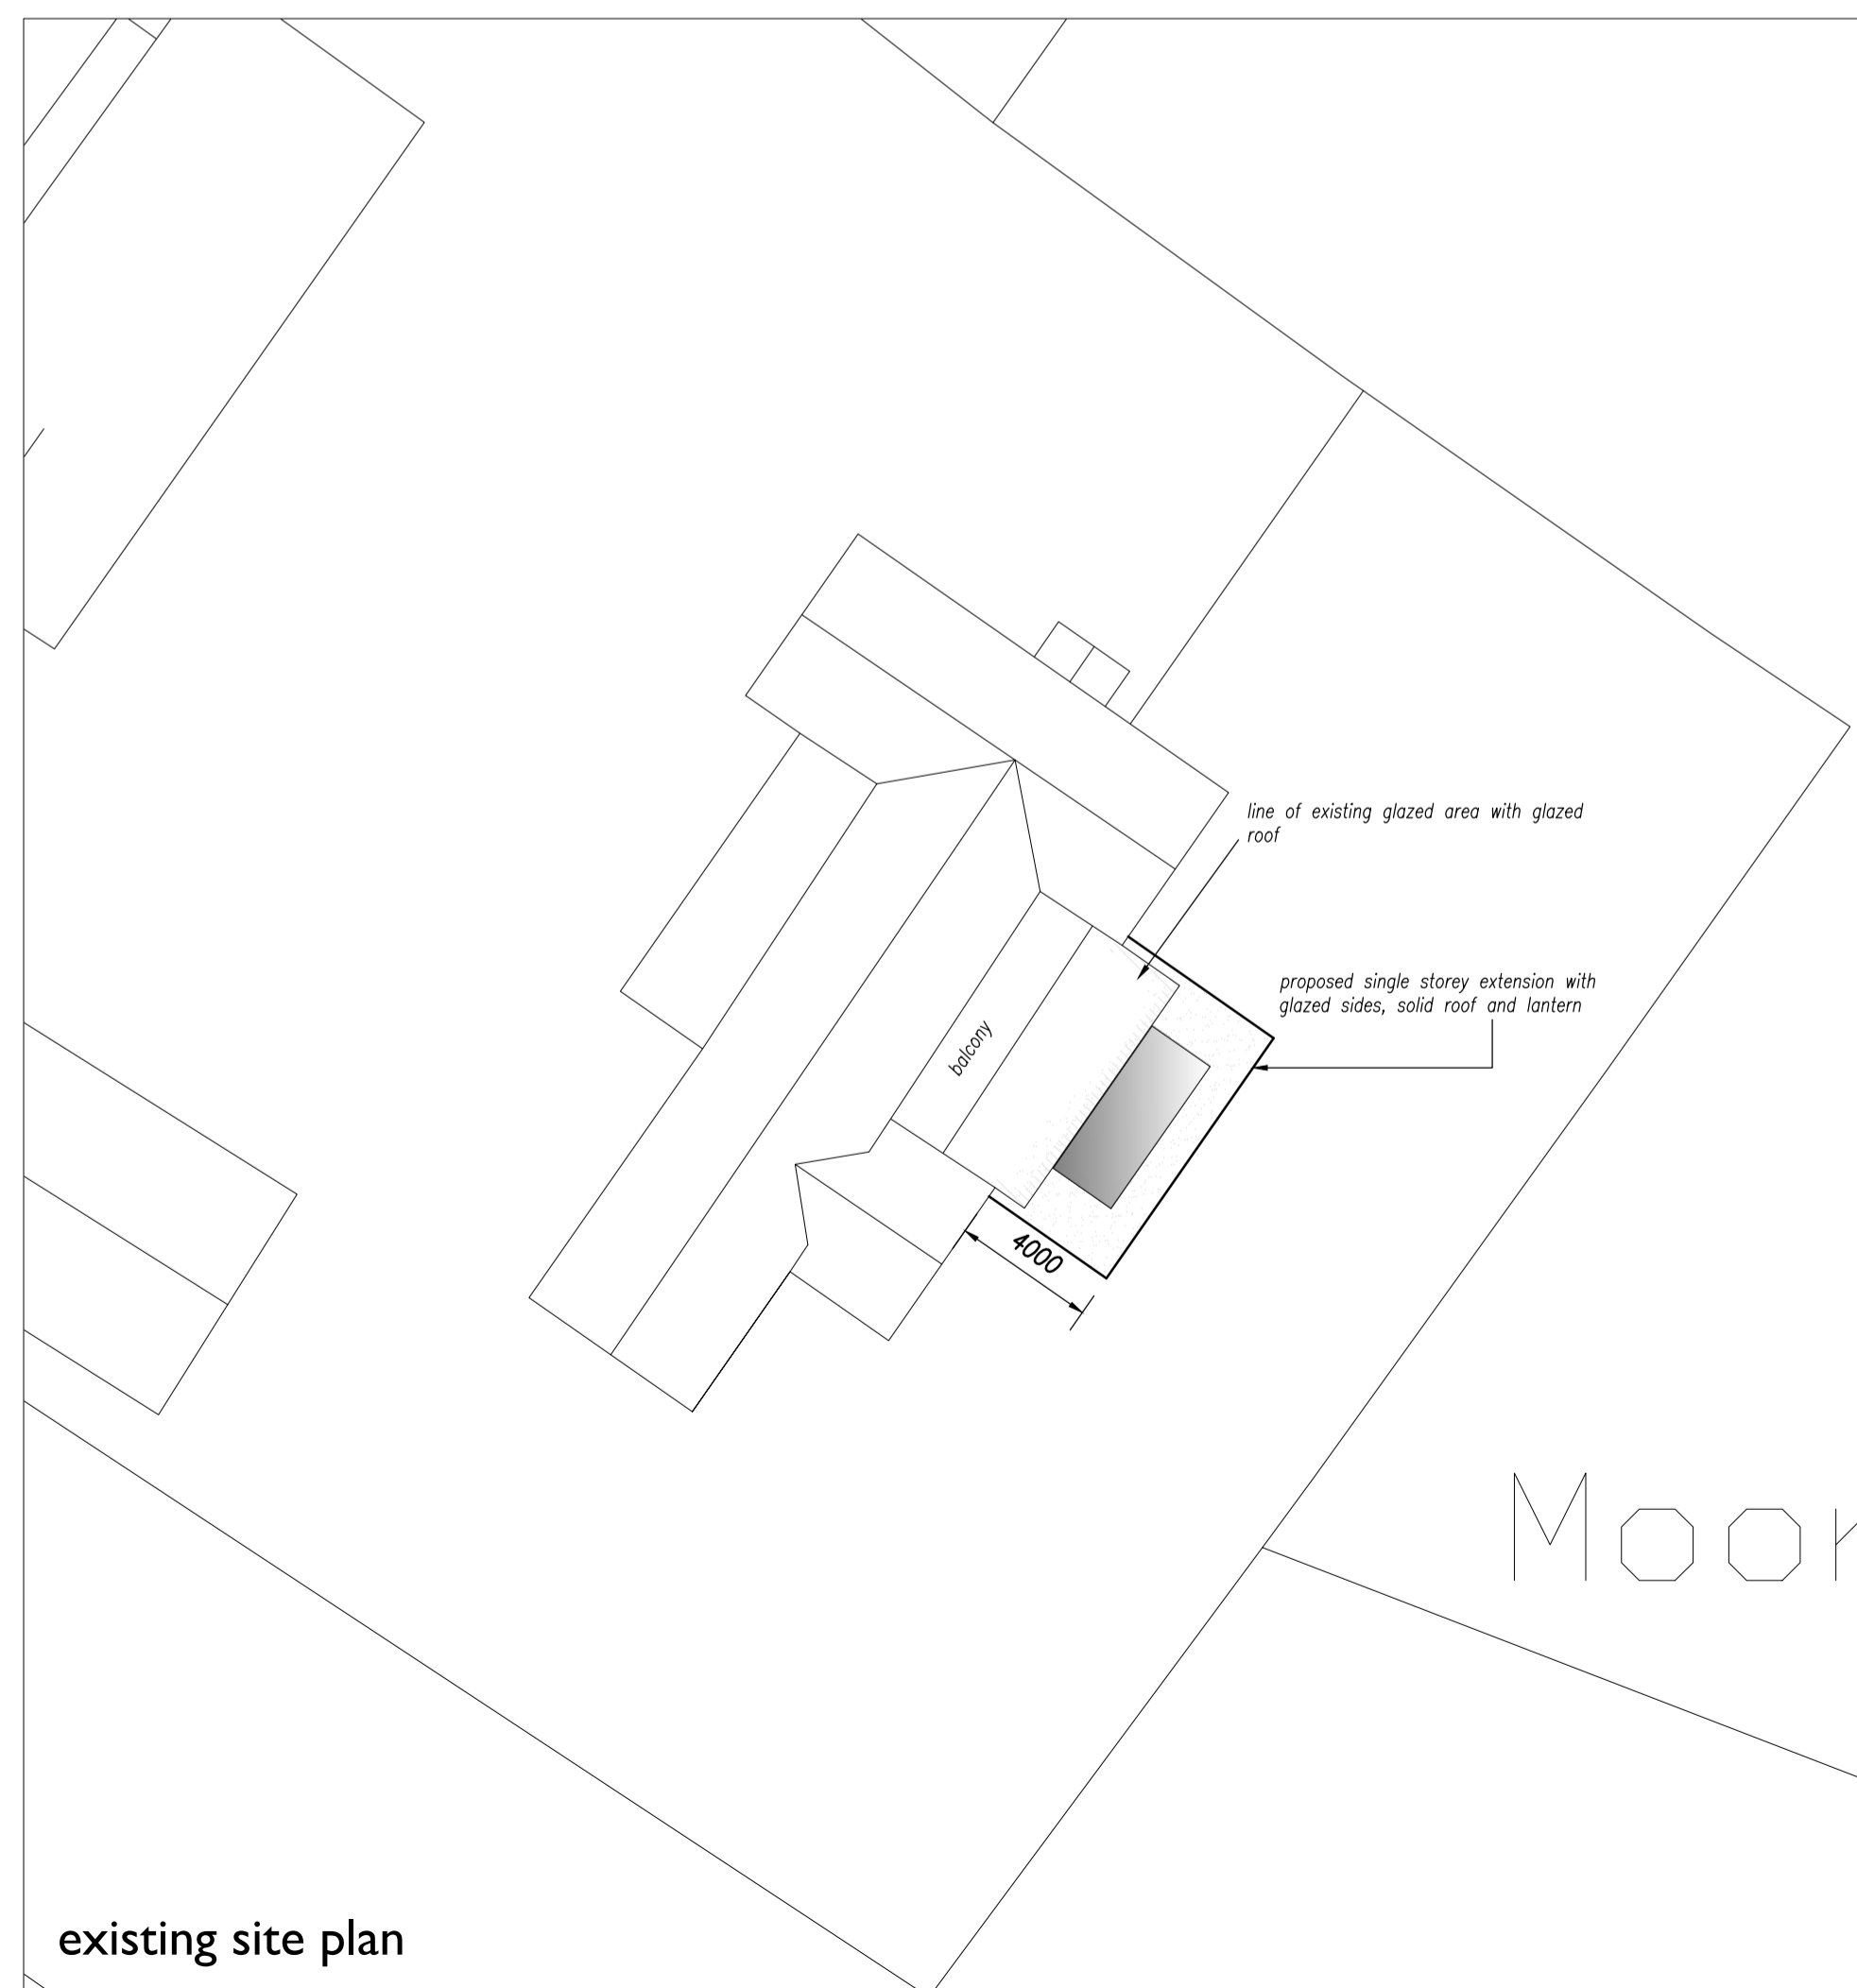

existing site plan



location plan 1:2500

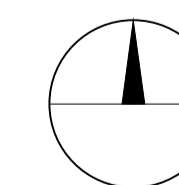

**NOTES**  
 This drawing is the copyright of FLARE VISUAL LTD and must not be reproduced without written consent.  
 All dimensions to be verified on site prior to commencement of works. Any measurements are in mm unless otherwise stated.  
 All materials specified on this drawing are to be used in strict accordance with the manufacturers written instructions and current codes of practice.

Project:	Proposed Development at Moor Farm	Drawing Title:	Proposal Drawing
Scale:	1:100, 1:200, 1:2500	Drawing No.:	F2998 - 10 - 01
Date:	Sept 2022		