





Proposed Side Elevation
Scale 1:50

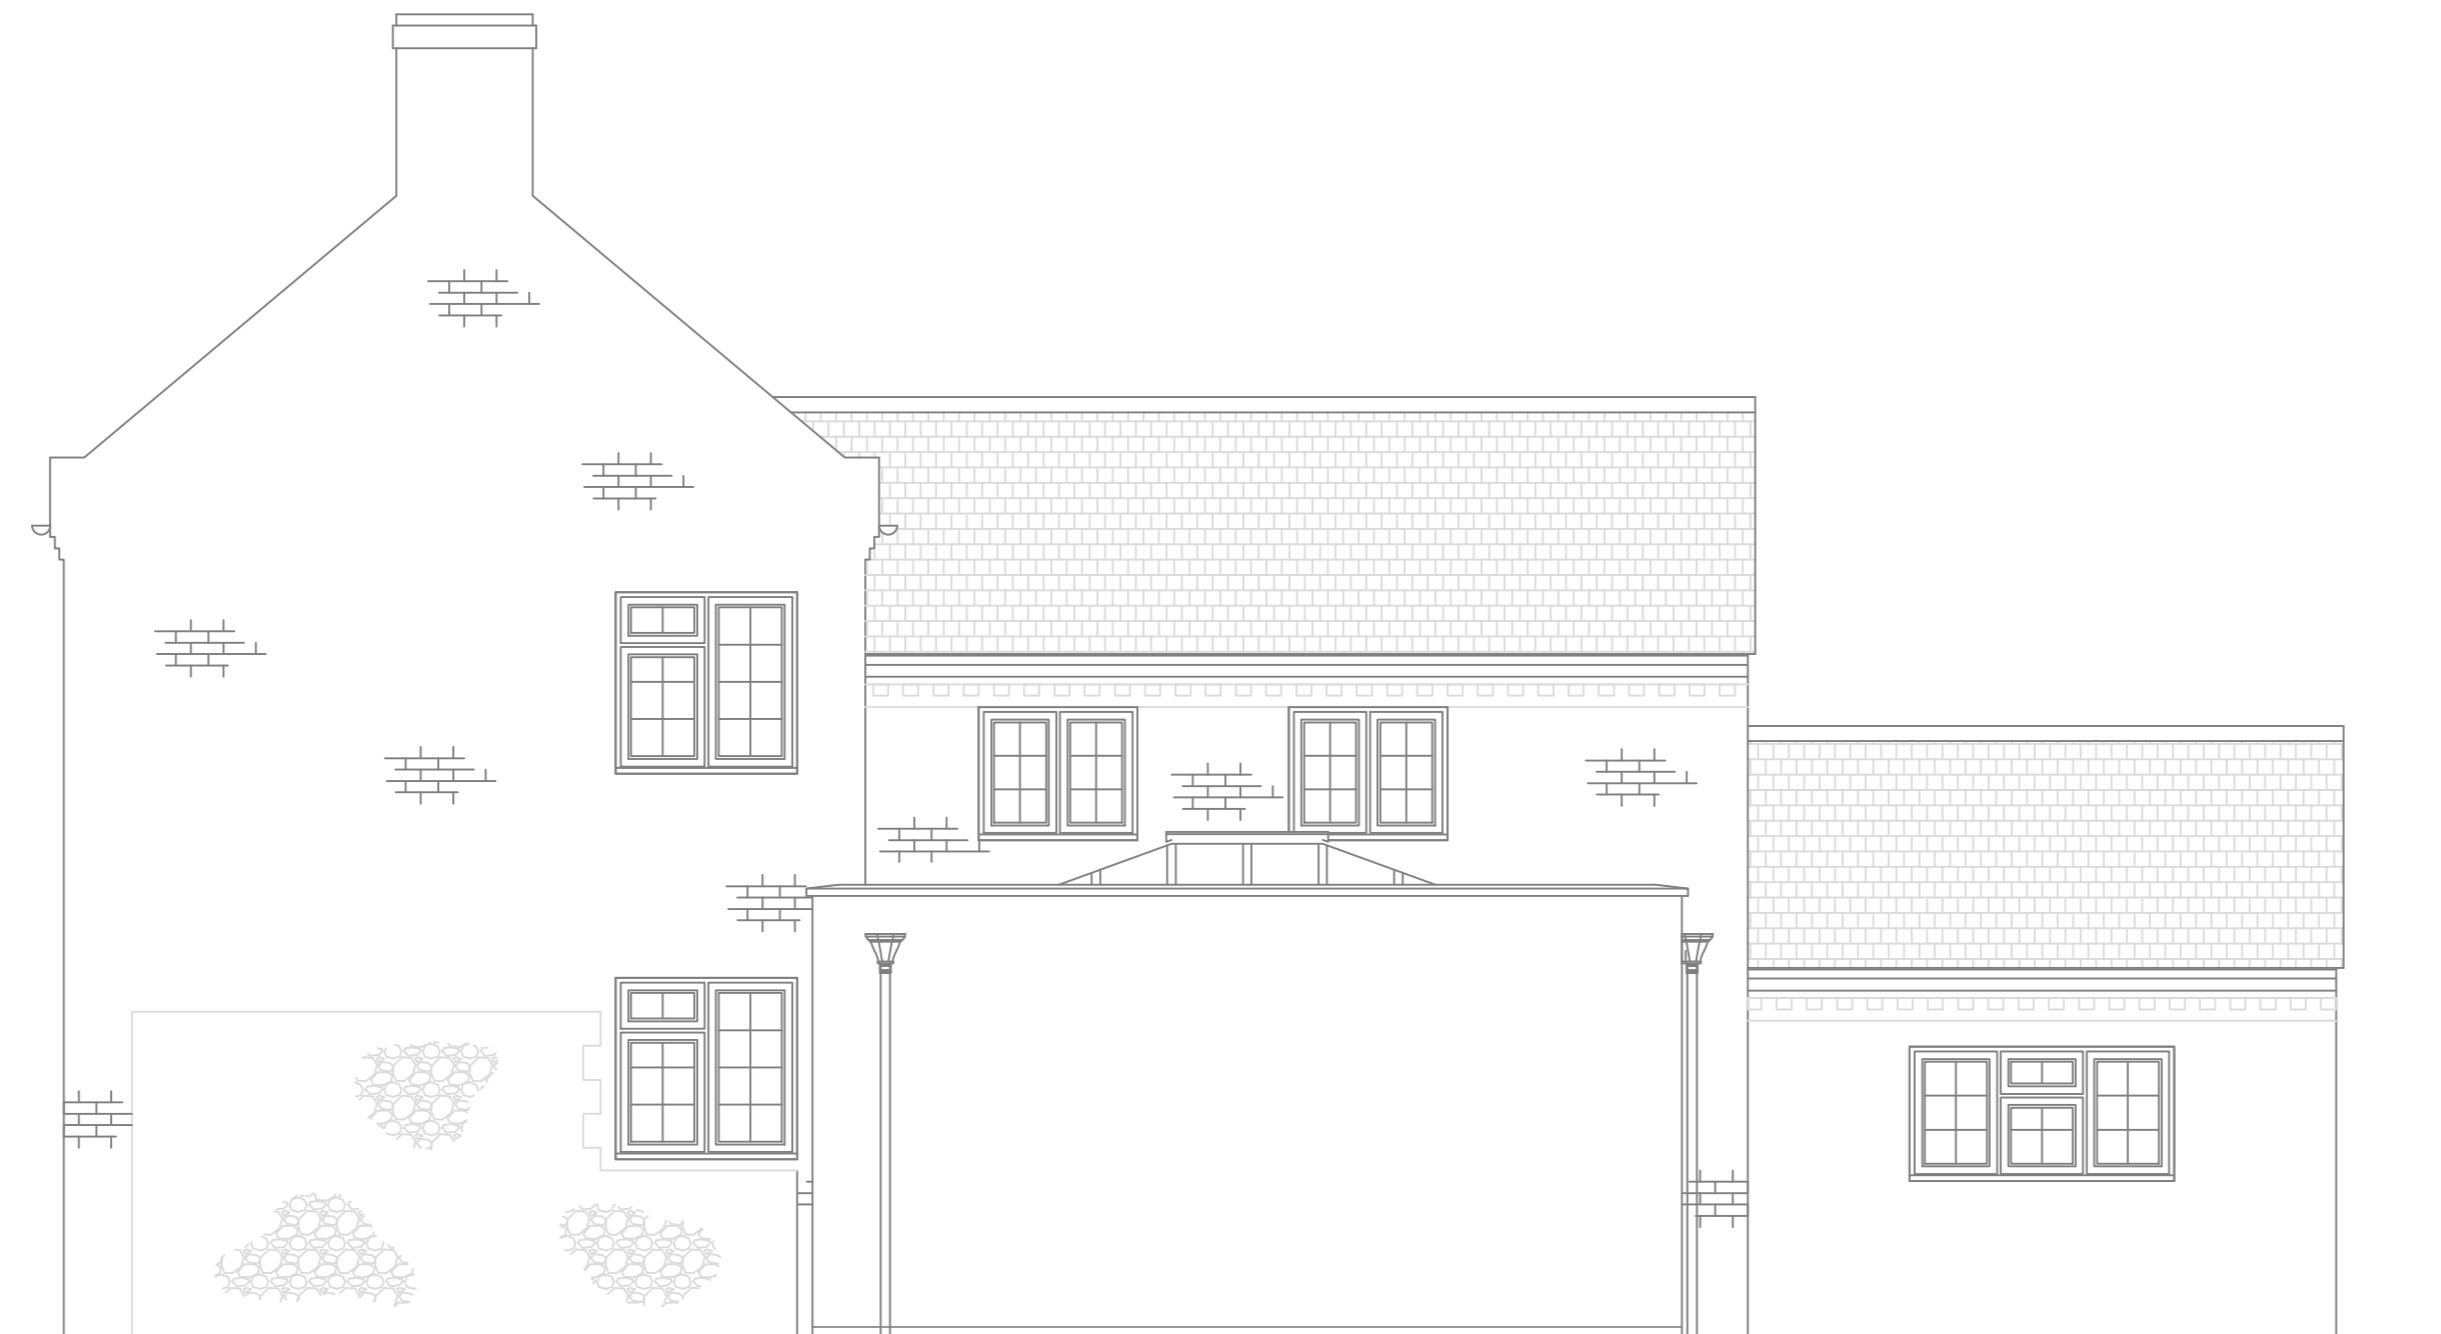

Proposed Rear Elevation
Scale 1:50

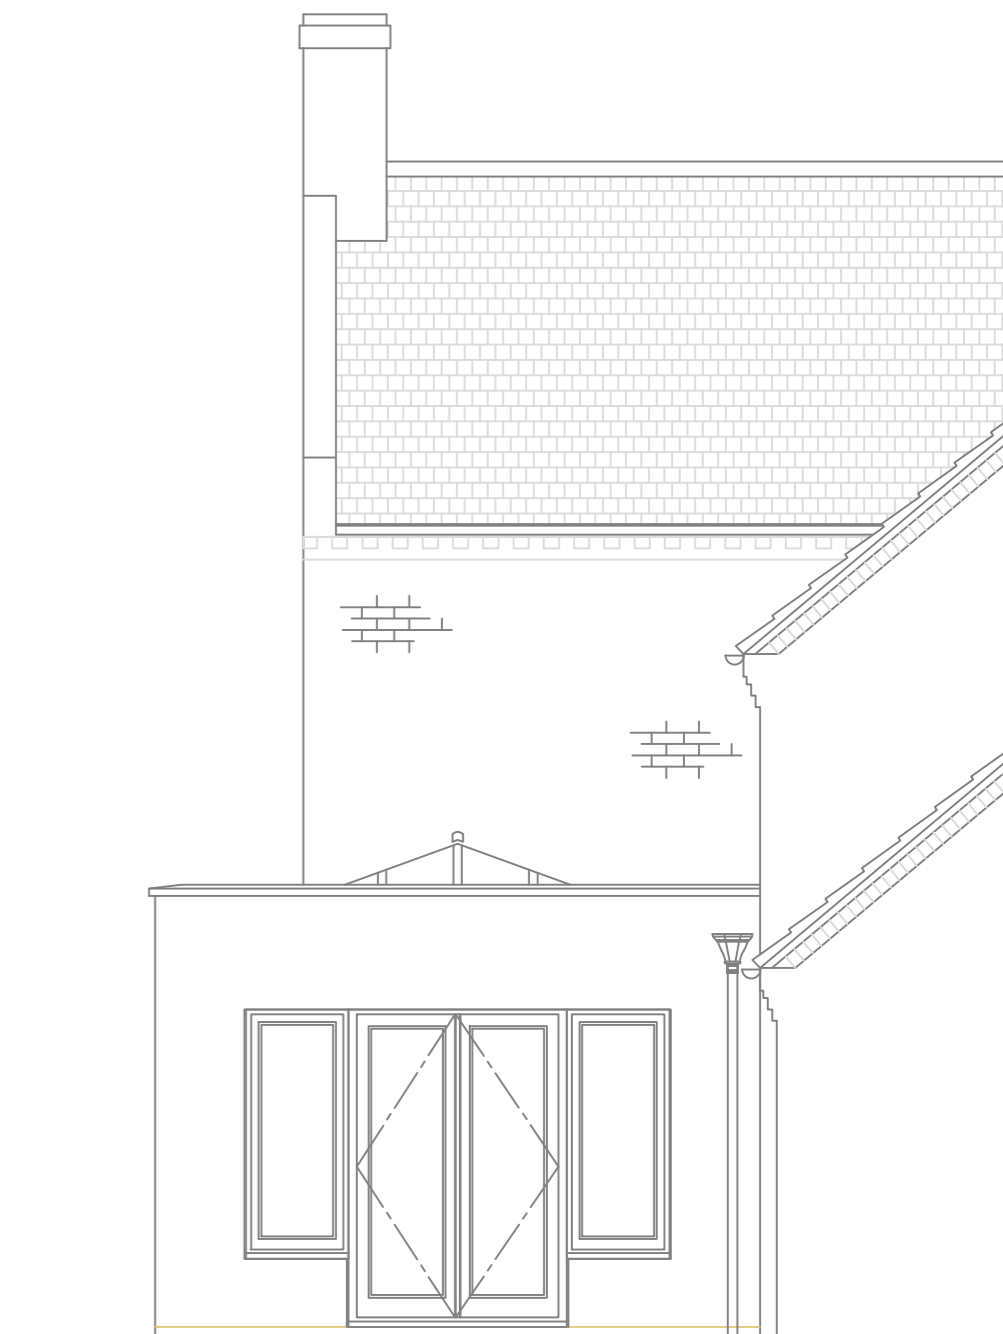

Proposed Side Elevation
Scale 1:50

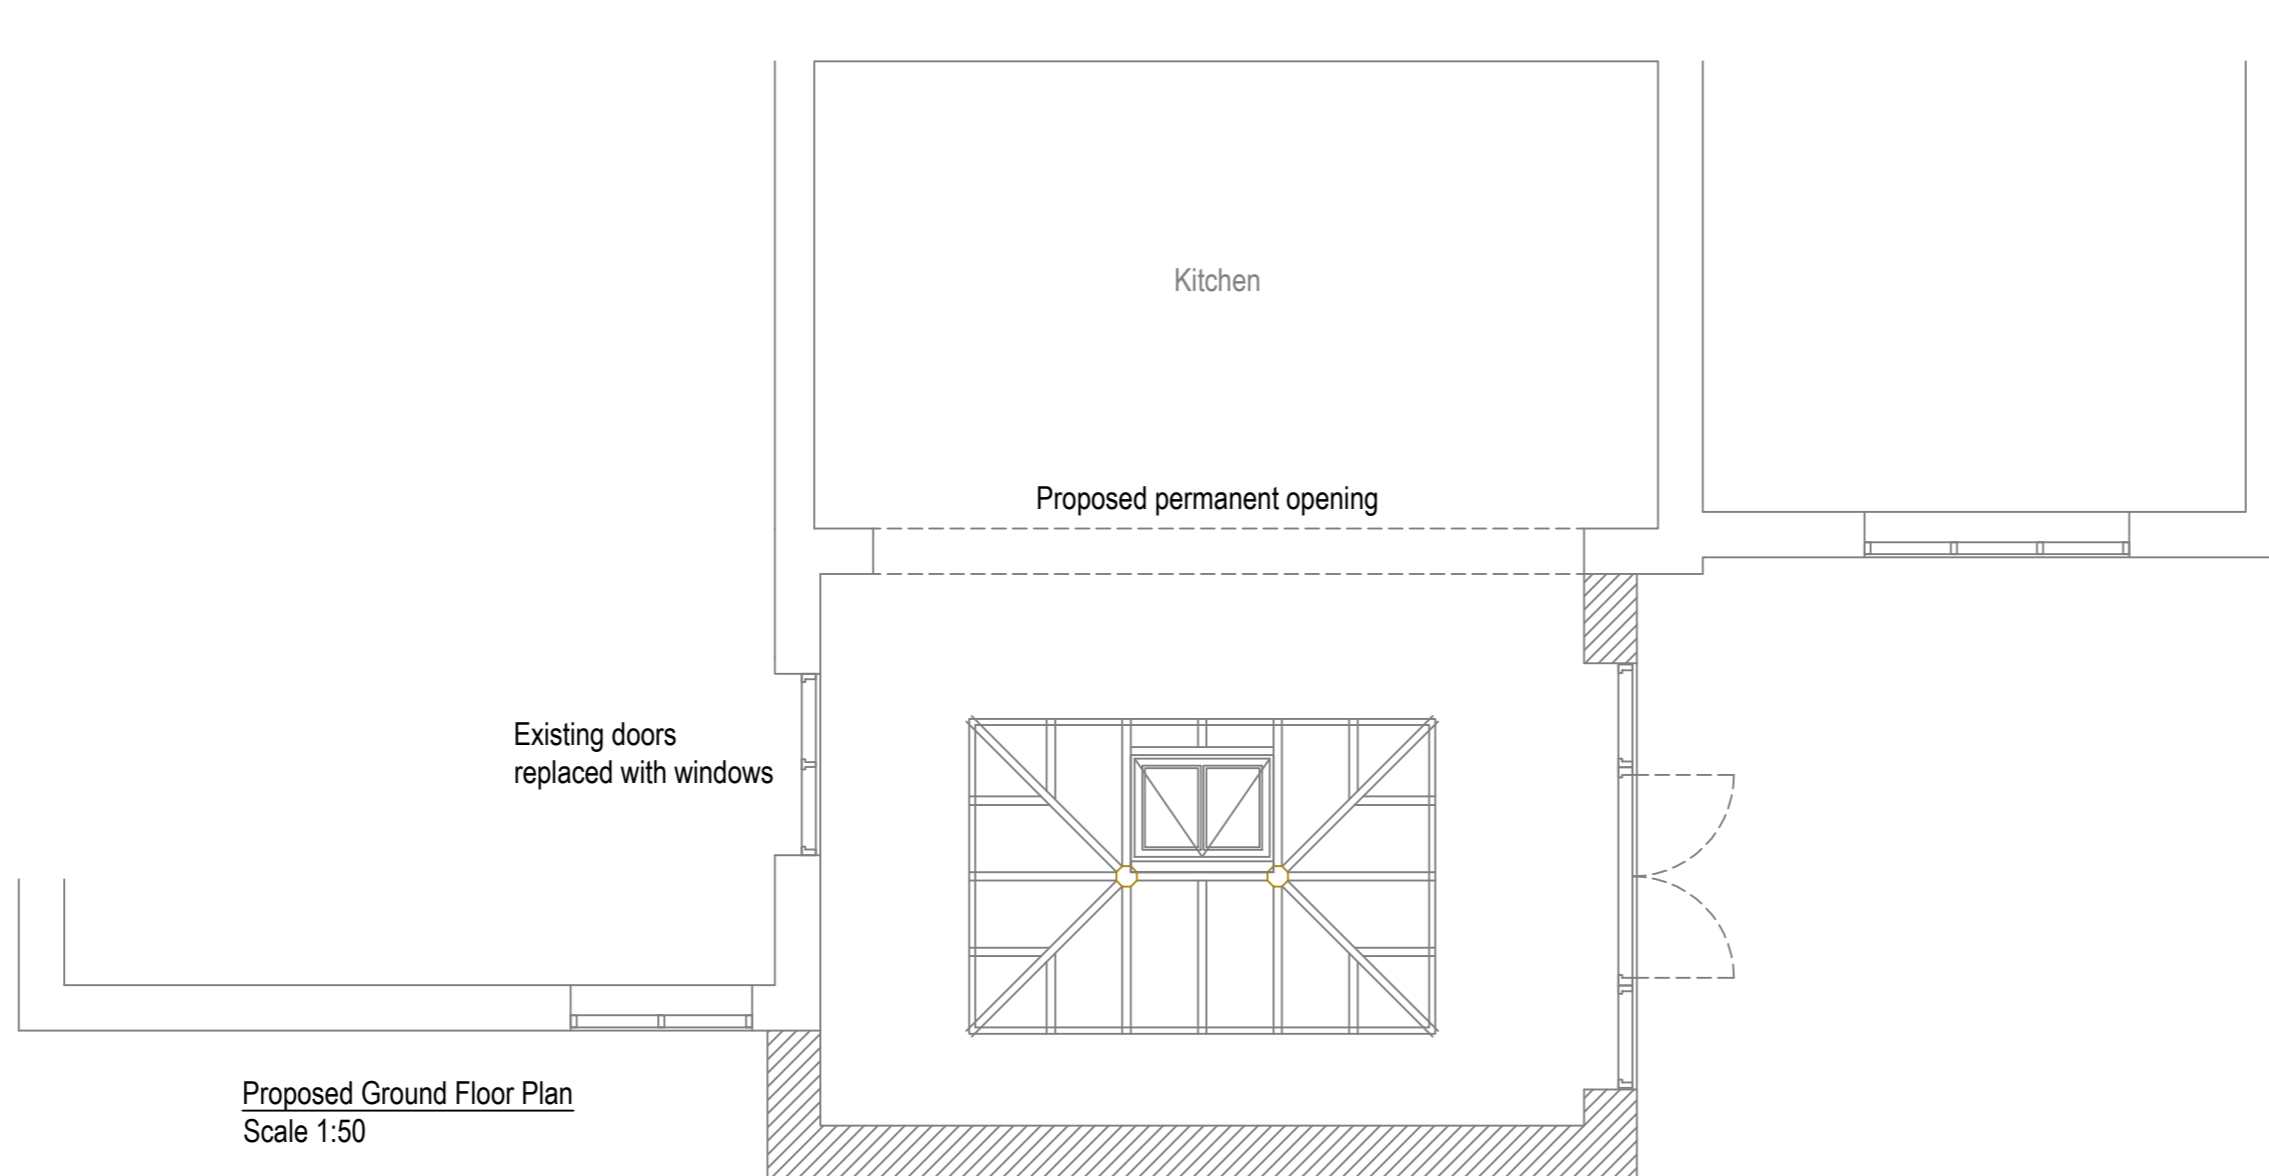 

Proposed Ground Floor Plan
Scale 1:50

REVISION	DATE	COMMENT

client
The Red House
 The Street
 Great Snoring
 Norfolk
 NR21 0AH

Drawing: Proposed Plans & Elevations		
scale: Varies@A2	dwg: 12560 /02	rev: -
date: October '22		



Bennett Road,
 Isleport Business Park,
 Highbridge, Somerset, TA9 4PW
 Tel: 01278-764400 Fax:
 01278-764422