



GROUND FLOOR PLAN (1:100 @ A1)

- Existing & Retained Structure and Rainscreen
- Proposed Thermal Envelope & Internal Walls

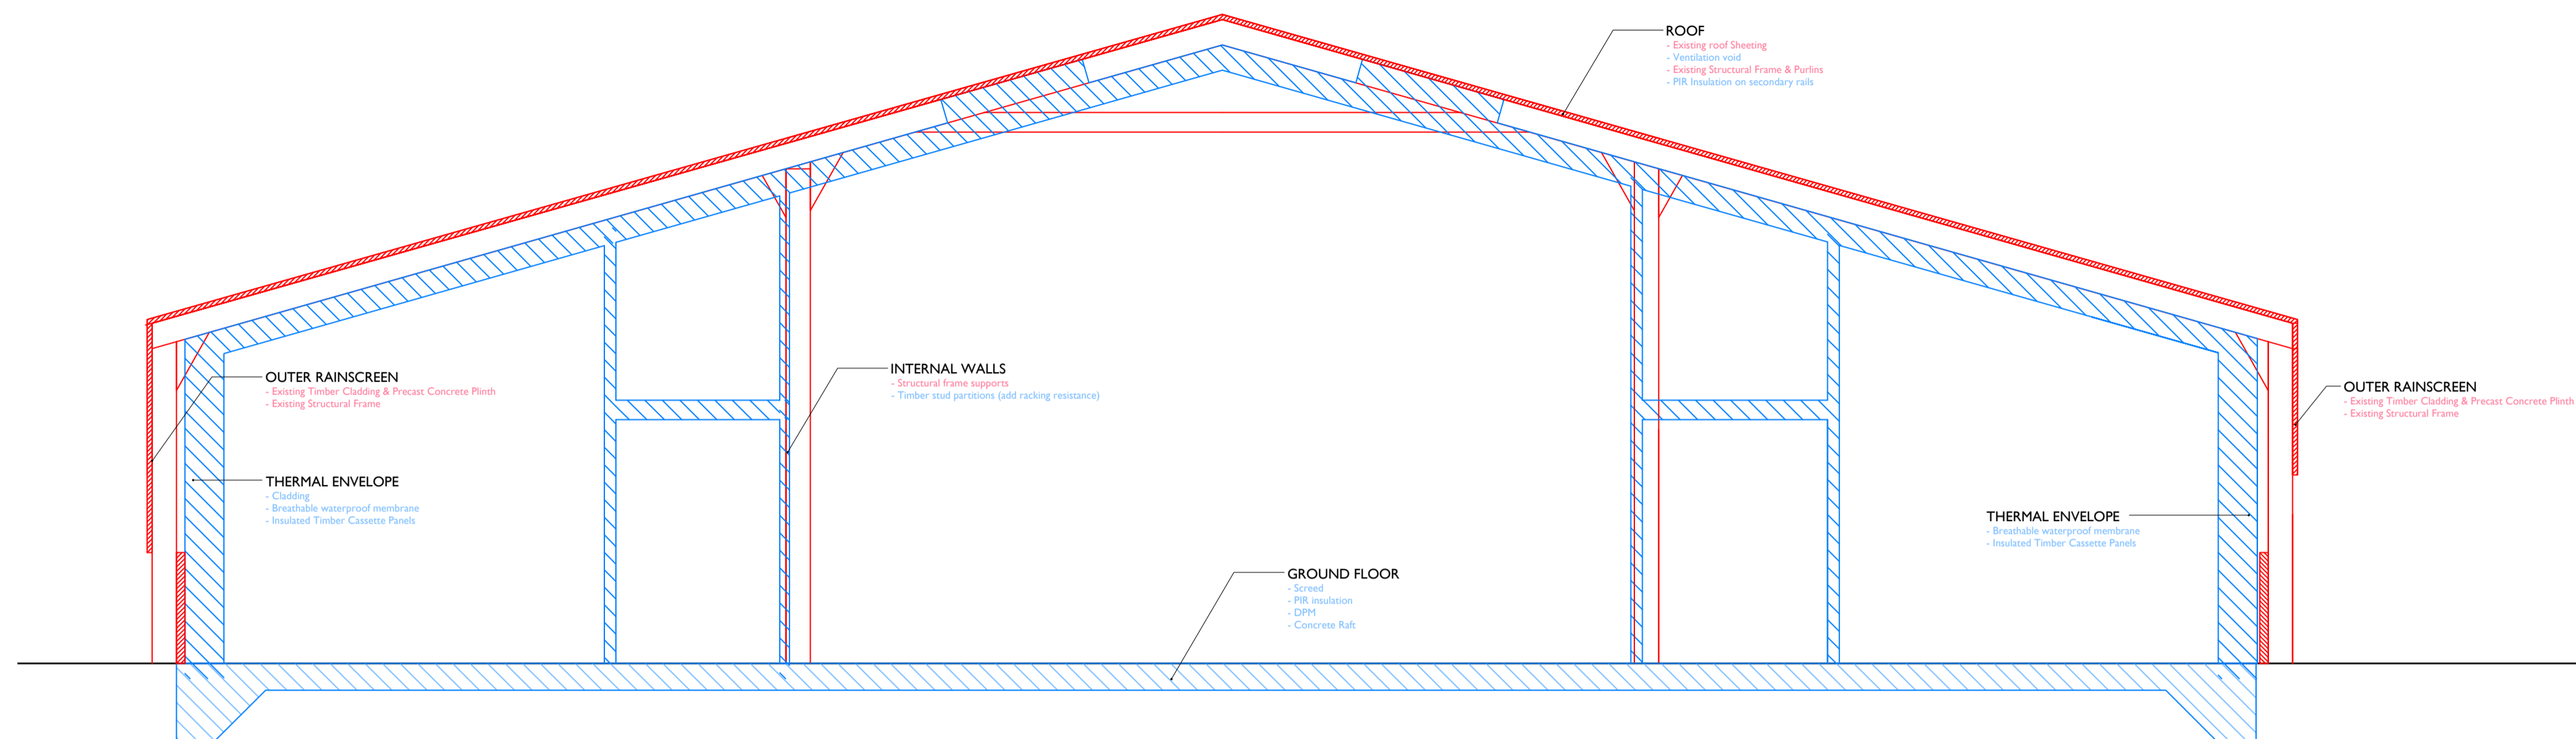

SECTION (1:50 @ A1)

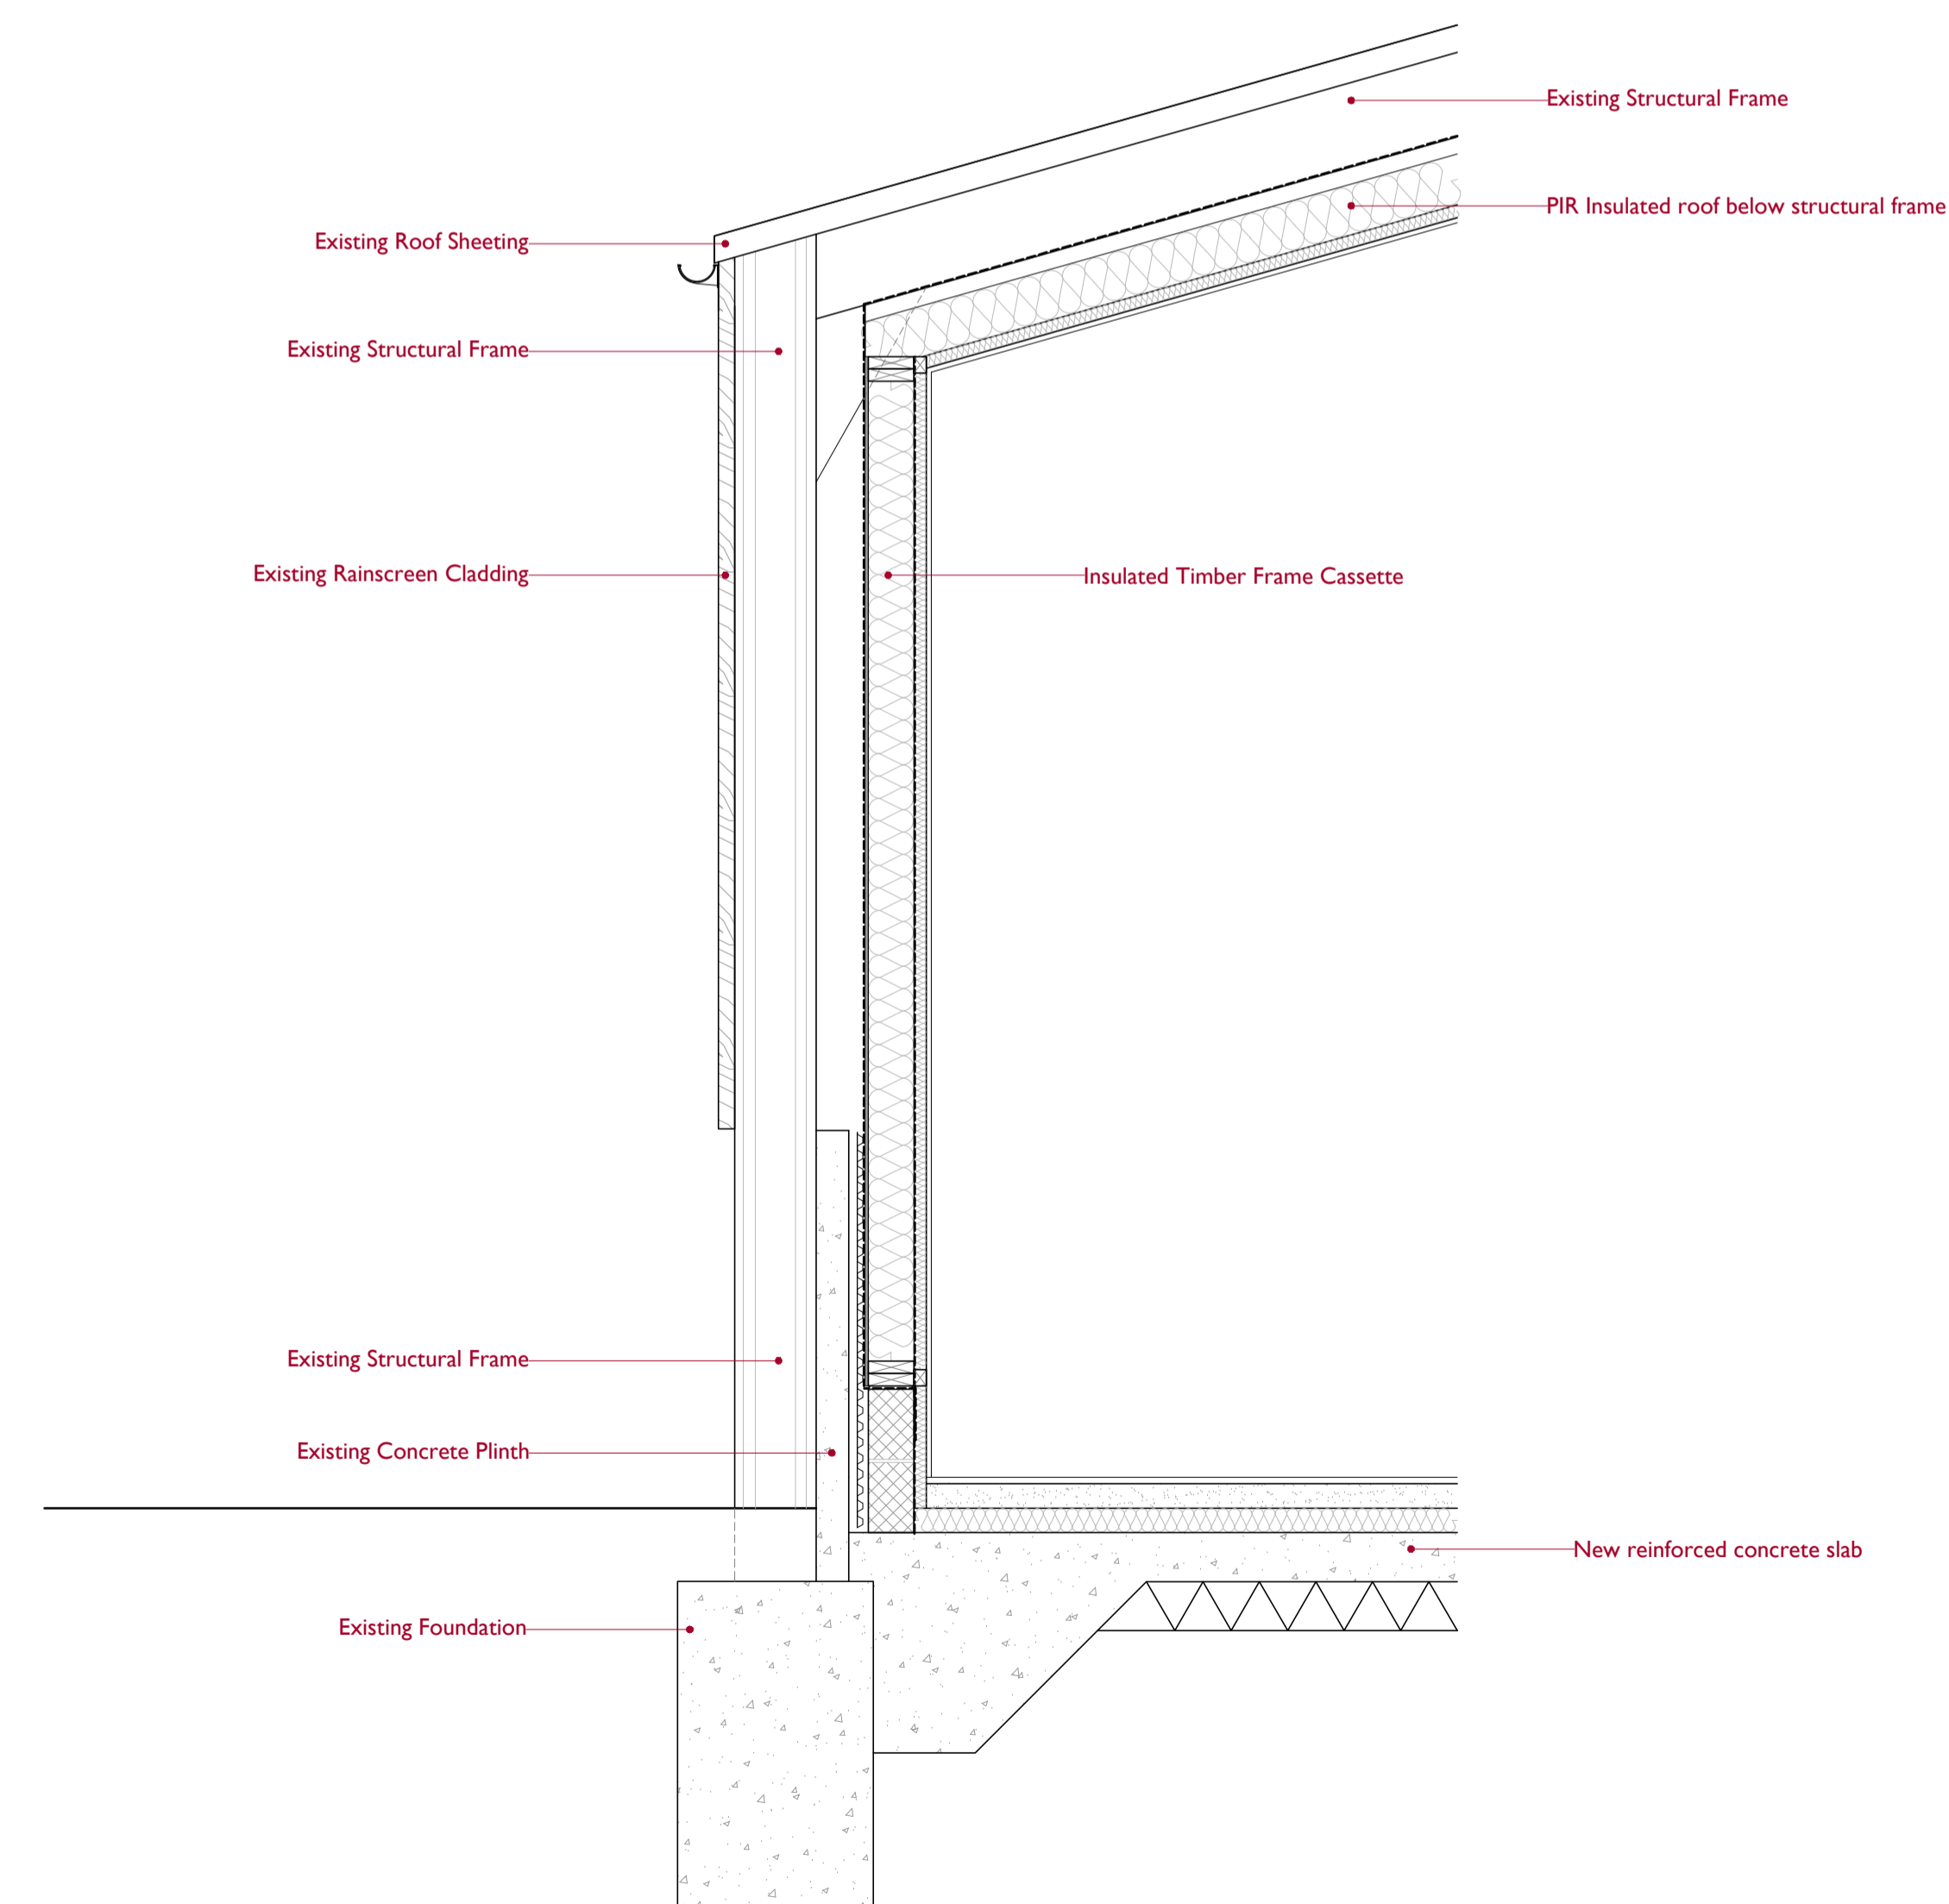

DETAIL SECTION (1:20 @ A1)

C	JW	NL	13.07.22		
B	SD		02.03.22		
A			NY1		
-	-	-	23.08.2021		
Rev.	DR.	CH.	Date	Notes	
PROJECT Norwood Cow Barn					
DRAWING Conversion Diagram					
DRAWING No: 4024 - 017 C.					
SCALE: Various DATE: AUG 2021					