
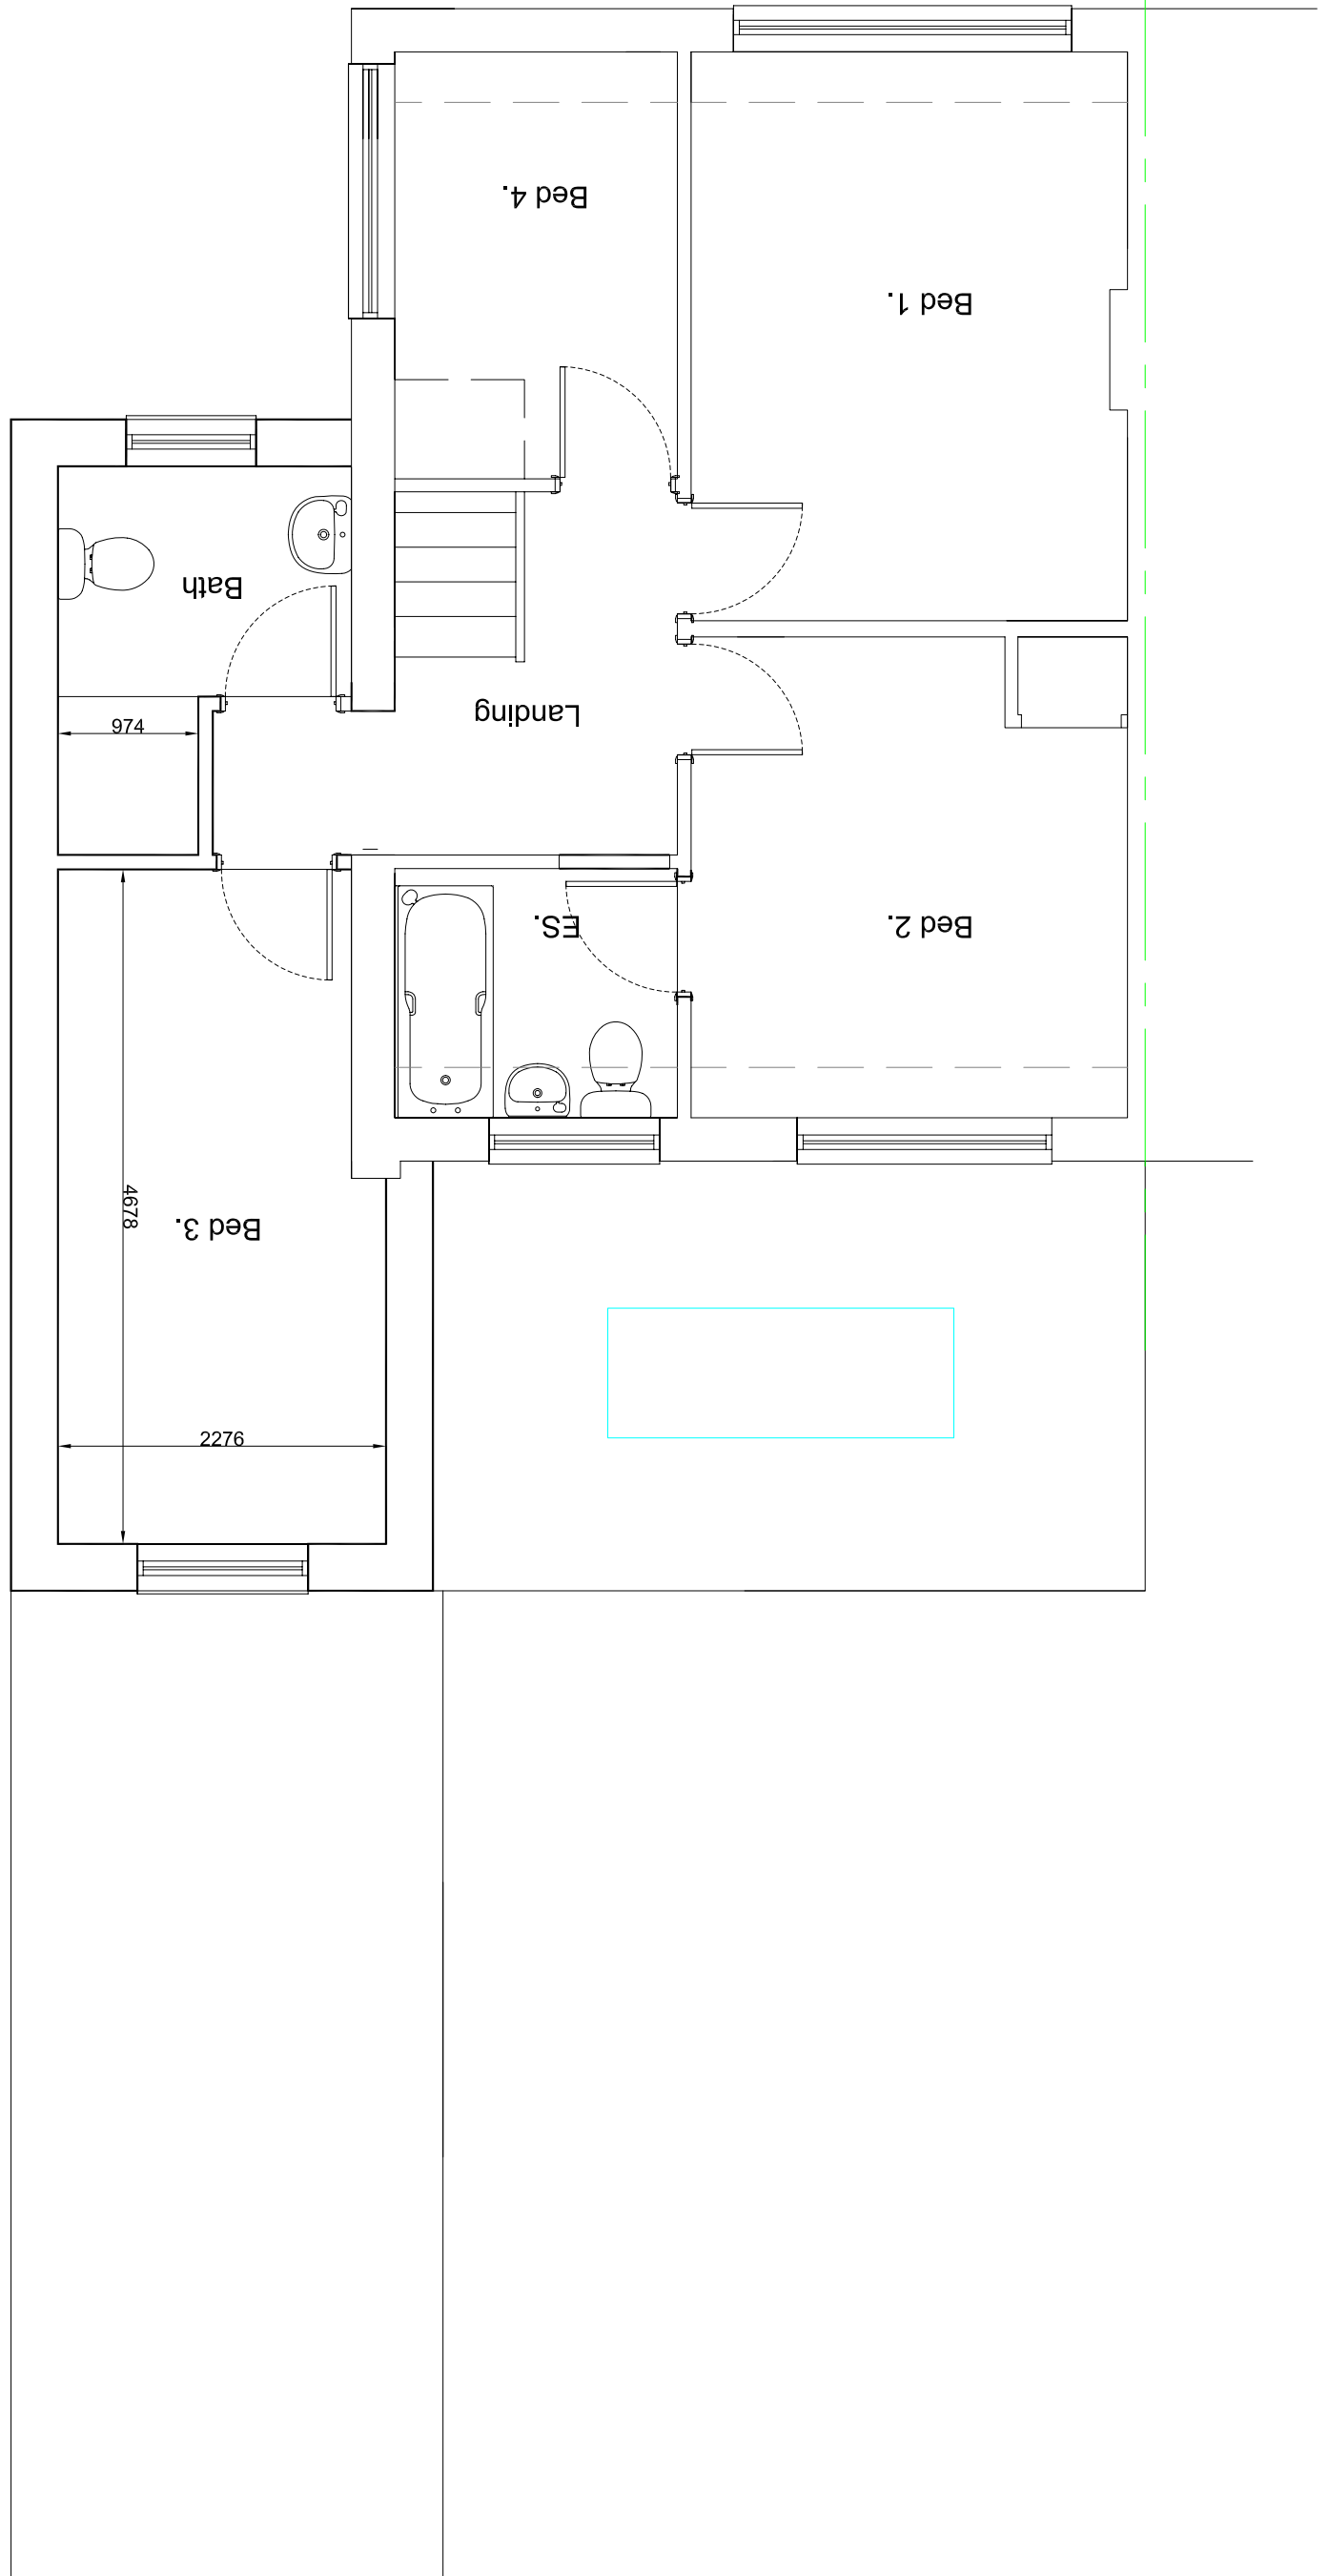


Proposed 1st. Floor Plan .

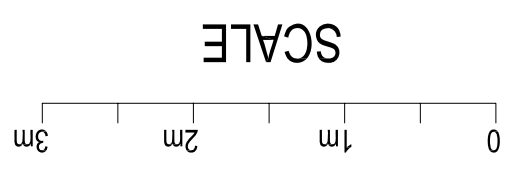

Location

PRO. 1ST. FLOOR PLANS 1:50 @ A3

• Scaled dimensions are not to be used. Check prior to construction issue.
 • Any conflicts/ discrepancies shall be immediately notified to Stuart Kirkwood.
 • It is forbidden to reproduce this drawing without the written permission of Stuart Kirkwood.

Drawing Status	Scale	Drawn	Check	Date	Drawing No.
SK	1:50	SAJK		OCT 22	S.1025/04

The Proposed Extension
 To 10 Abellwood Road
 Long Hanborough, Oxon.
 For: Mr Hermon

Stuart J Kirkwood
 Architectural Services
 Tel: 01869 242357
 Fax: 01869 242357