



Existing Front Elevation


0 1m 2m 3m
SCALE

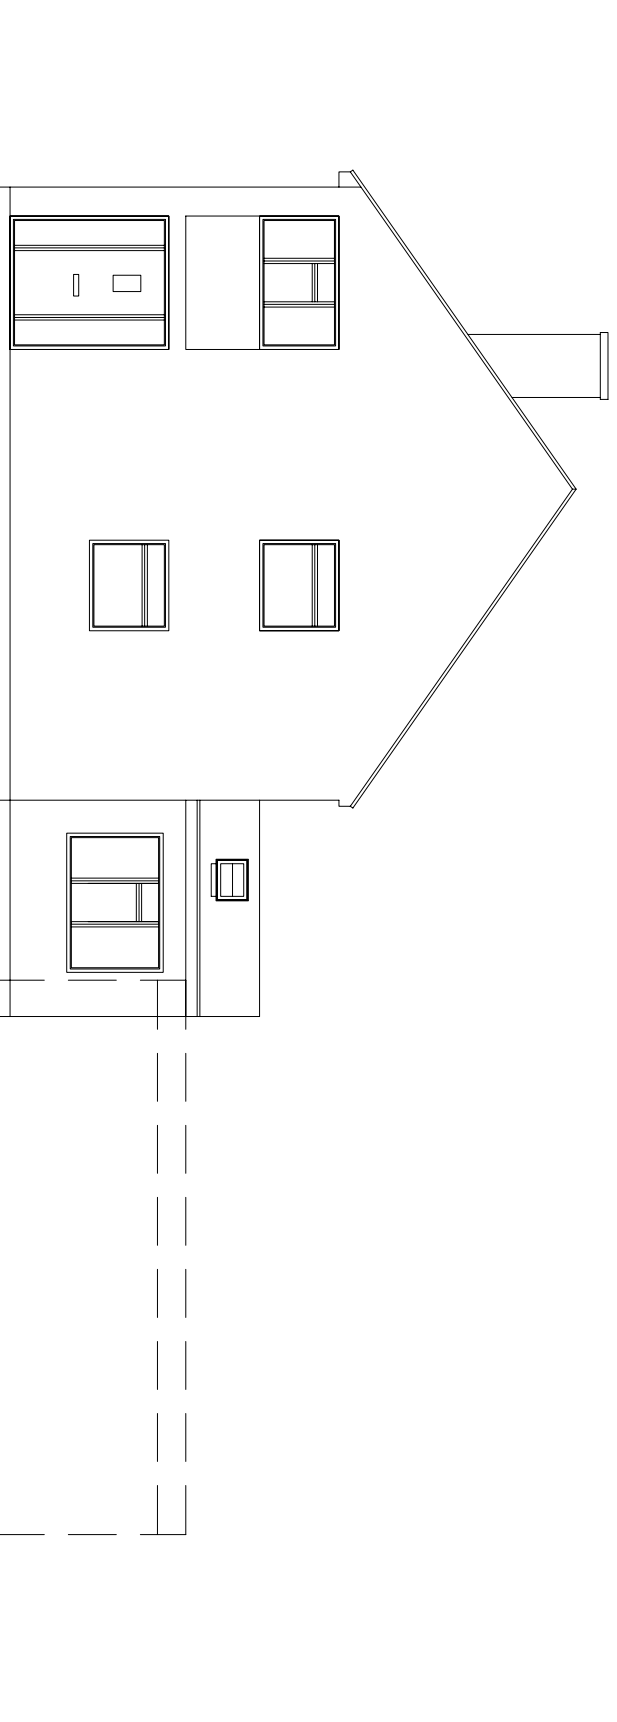

Existing Side Elevation

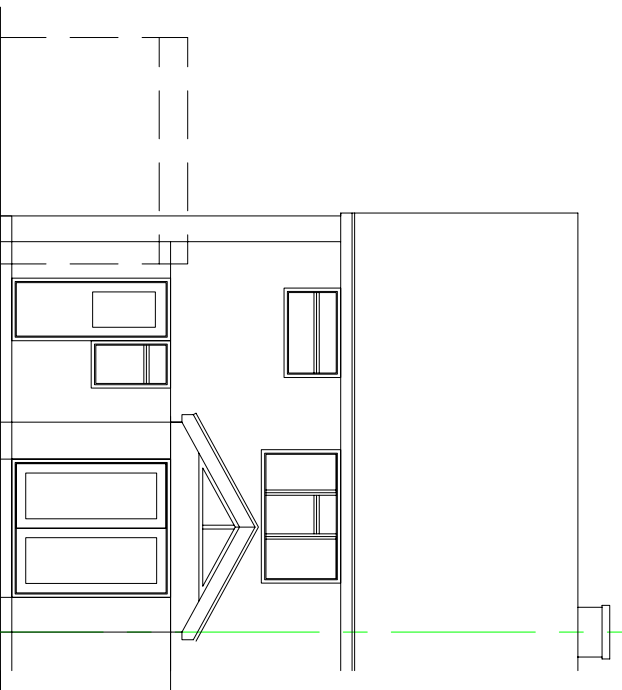

Existing Rear Elevation

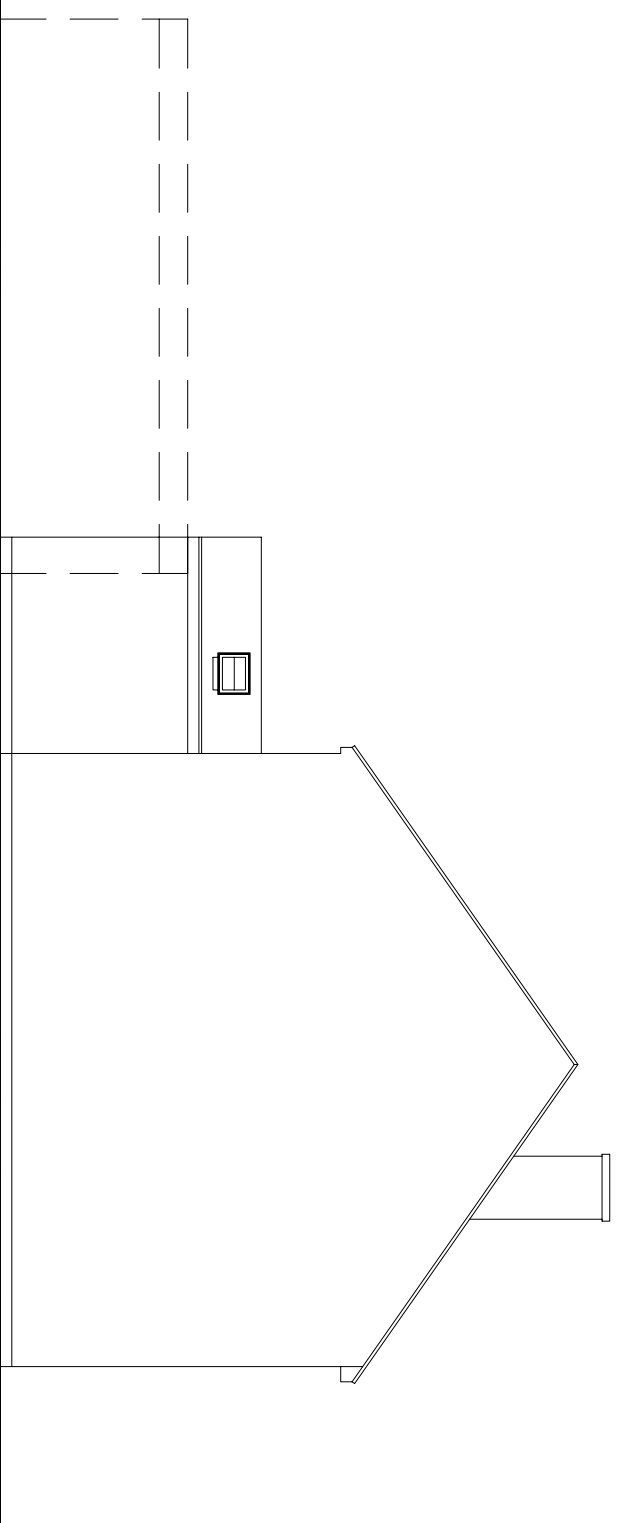

Existing Side Elevation

Location
EX. ELEVATIONS 1:100 @ A3

• Scaled dimensions are not to be used. Check prior to construction issue.
• Any conflicts/ discrepancies shall be immediately notified to Stuart Kirkwood.
• It is forbidden to reproduce this drawing without the written permission of Stuart Kirkwood.
Drawing Status: SK
Scale: 1:100
Drawn: SJK
CAD File:

Title: Proposed Extension To 10 Abellwood Road Long Homborough, Oxon.
For: Mr Hermon
Date: OCT 22
Drawing No: S.1025/02

Stuart J Kirkwood
Architectural Services
Tel: 01869 242357
Fax: 01869 242357