


Proposed Ground Floor Plan .

SCALE

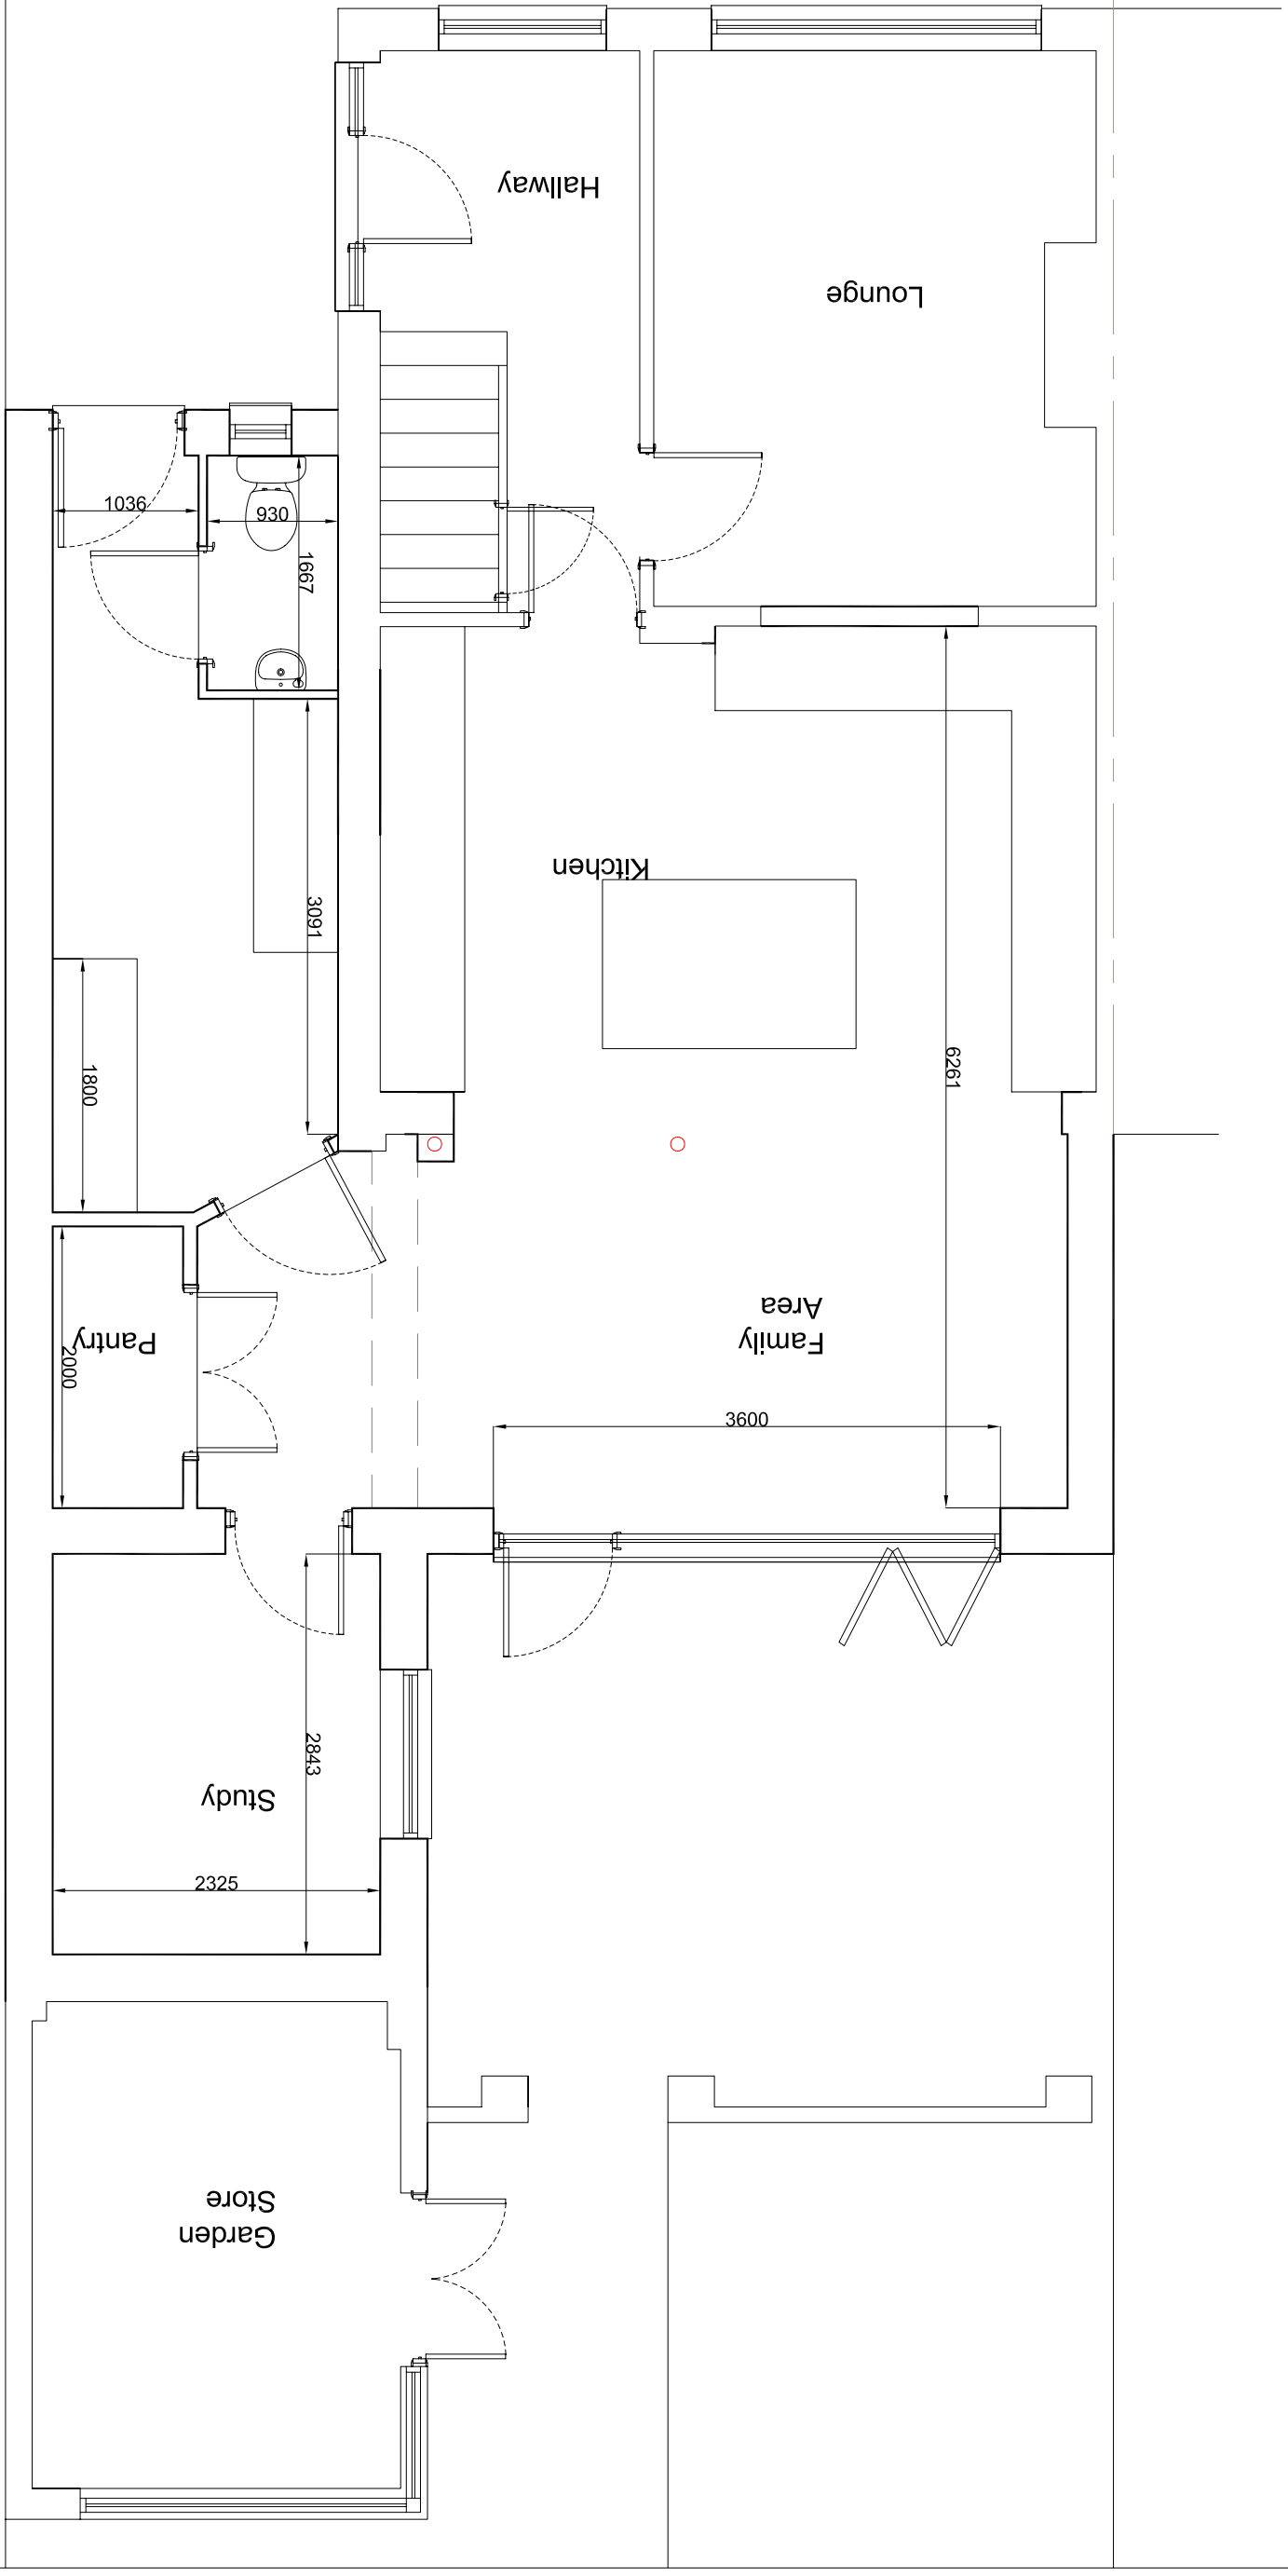

Location

PRO. GROUND FLOOR PLANS 1:50 @ A3

• Scaled dimensions are not to be used. Check prior to construction issue.
 • Any conflicts/ discrepancies shall be immediately notified to Stuart Kirkwood.
 • It is forbidden to reproduce this drawing without the written permission of Stuart Kirkwood.

Drawing Status: SK
 Scale: 1:50
 Drawn: SJK
 CAD File: [blank]
 Date: OCT 22
 Drawing No.: S.1025/03

The Proposed Extension To 10 Abellwood Road Long Hanborough, Oxon. For: Mr Hermon

Stuart J Kirkwood
 Architectural Services
 Tel: 01869 242357
 Fax: 01869 242357