


# Cellar Floor Plan

Scale 1:50

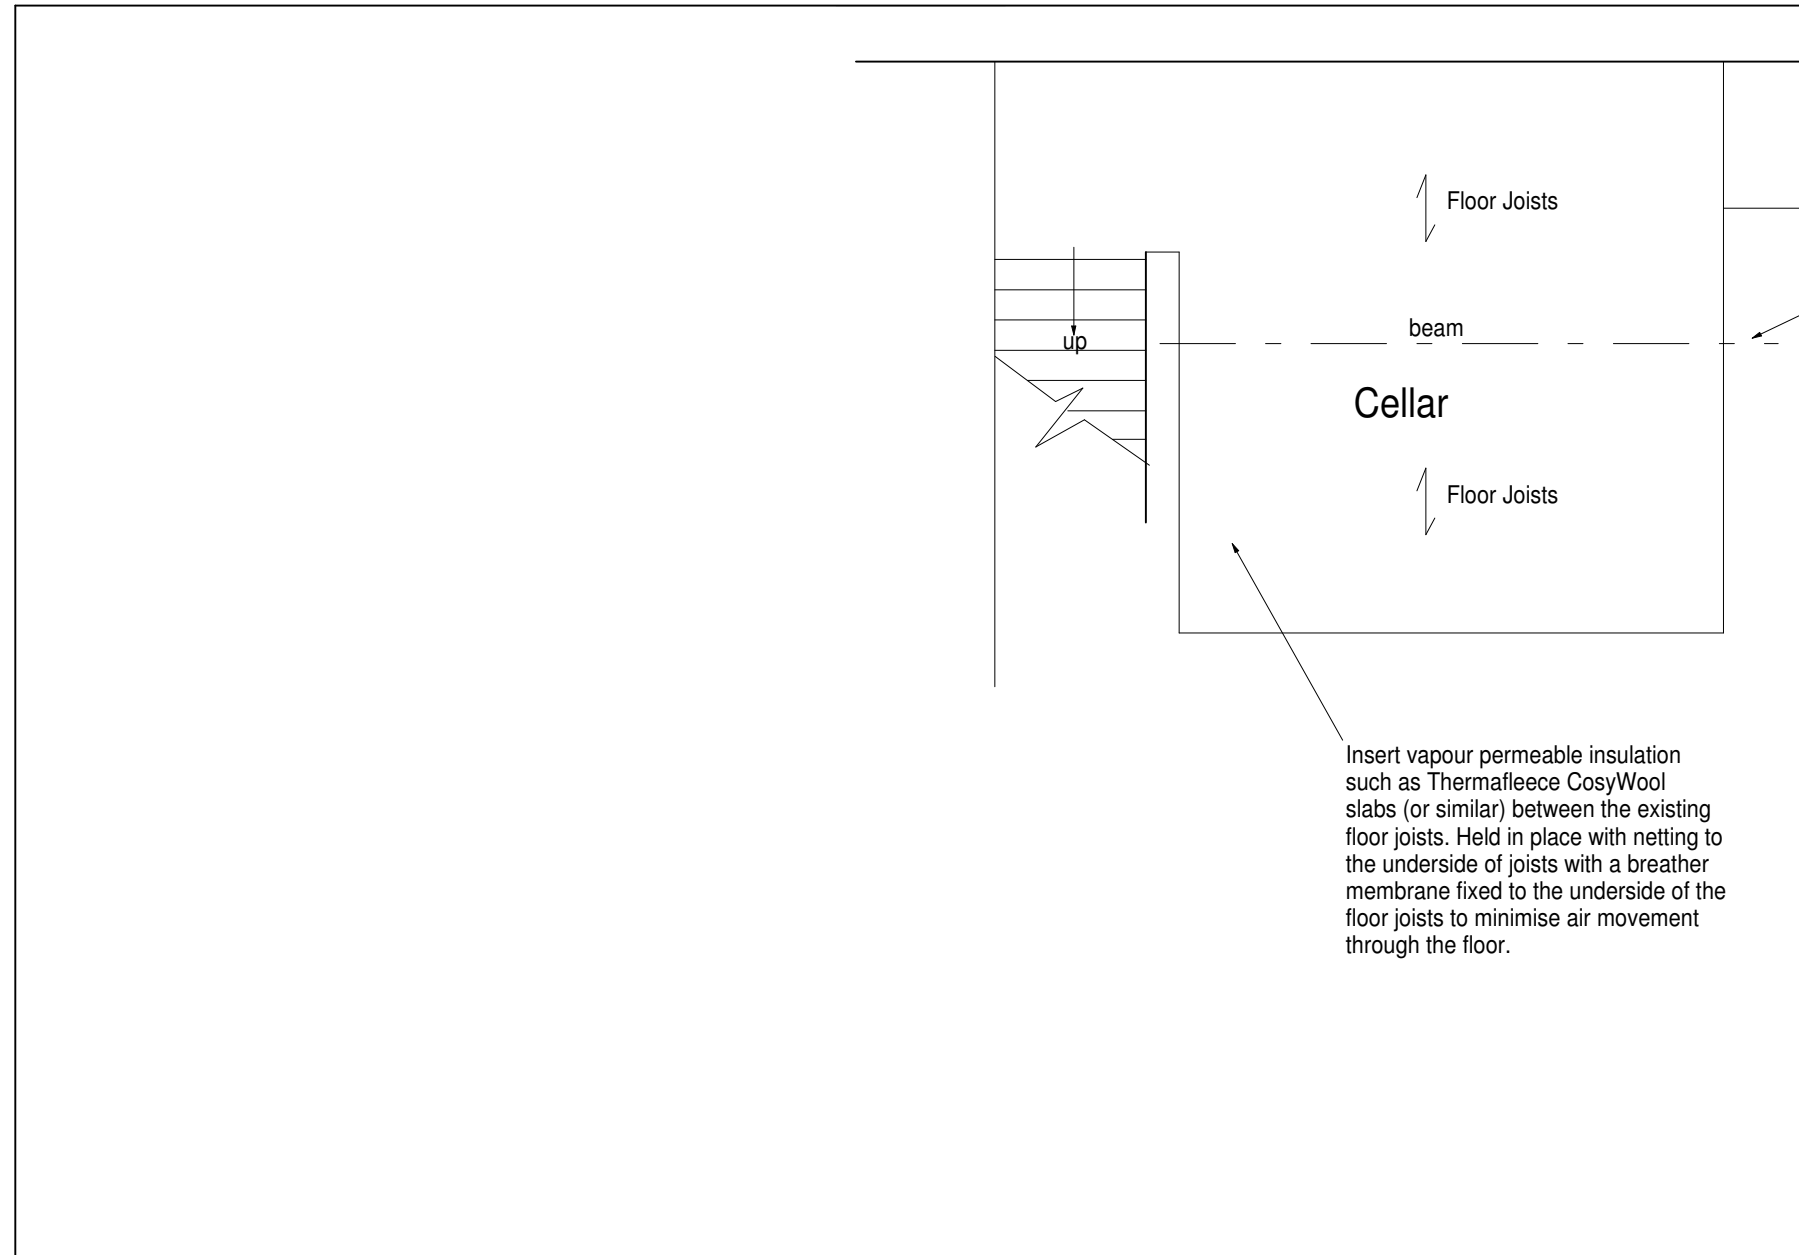

Beam for repair with replacement padstones - see structural engineer's calculations and details.

Insert vapour permeable insulation such as Thermafleece CosyWool slabs (or similar) between the existing floor joists. Held in place with netting to the underside of joists with a breather membrane fixed to the underside of the floor joists to minimise air movement through the floor.



Scale 1 : 50

Verify all dimensions on site.  
© Roger Davies Ltd. Oct 2022

Proposed Alterations  
Ty Newydd, Llanfechain  
Client: Mr C Jones

CELLAR FLOOR PLAN  
Drawing No. 16

Agent:  
Roger Davies Ltd., Chartered Surveyors,  
Gorwel, Llanfyllin, Powys. SY22 5JZ.  
01691 648880 (office@rogd Davies.co.uk)

