


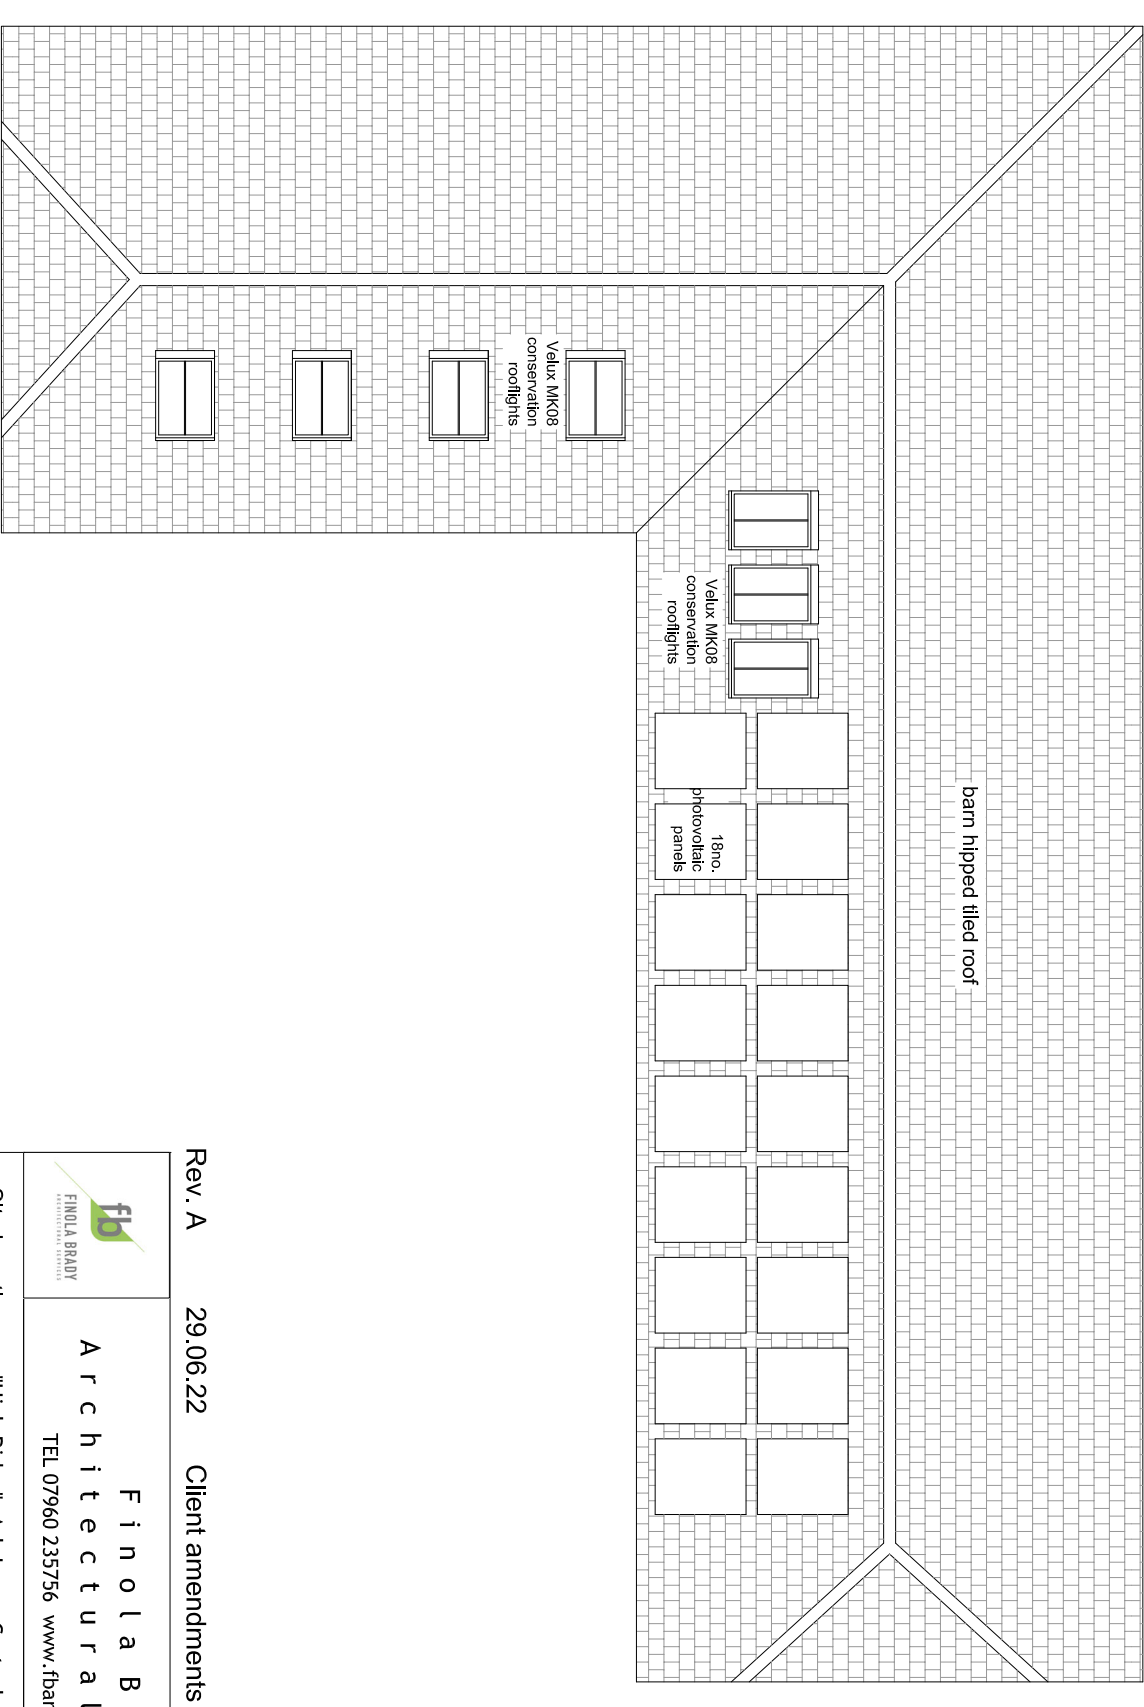
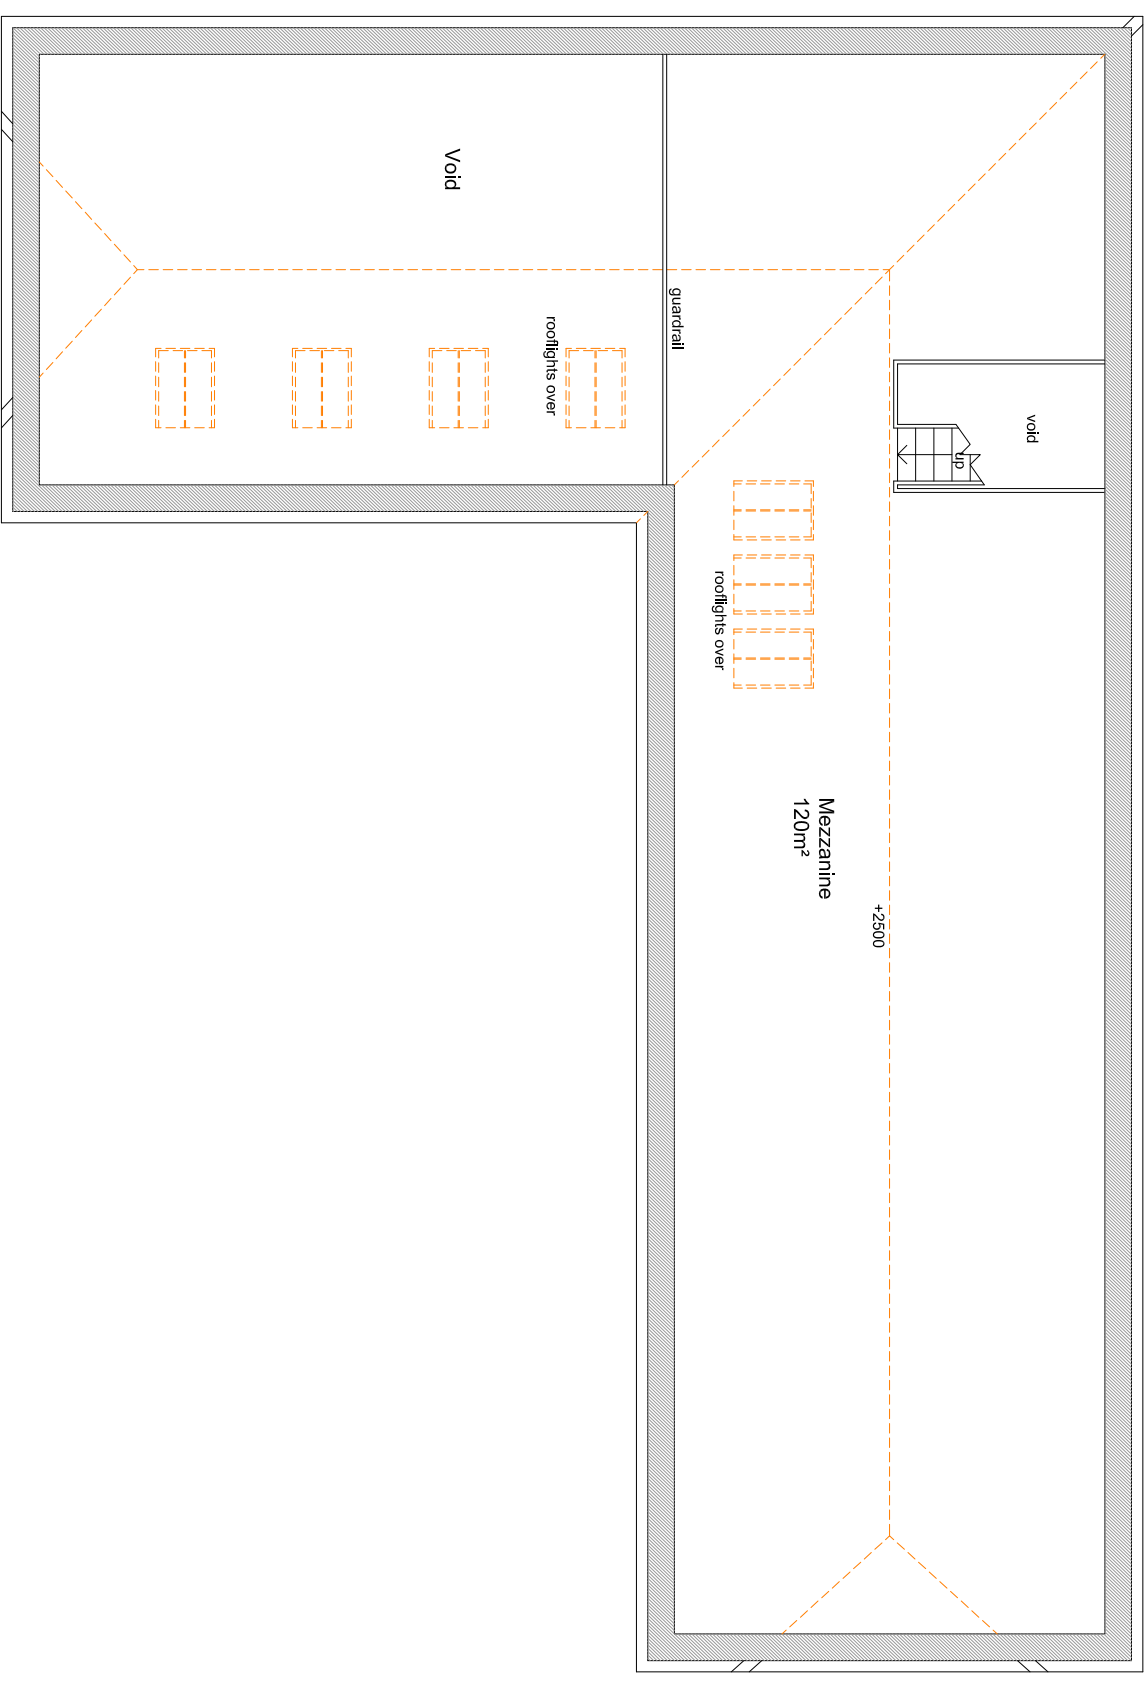
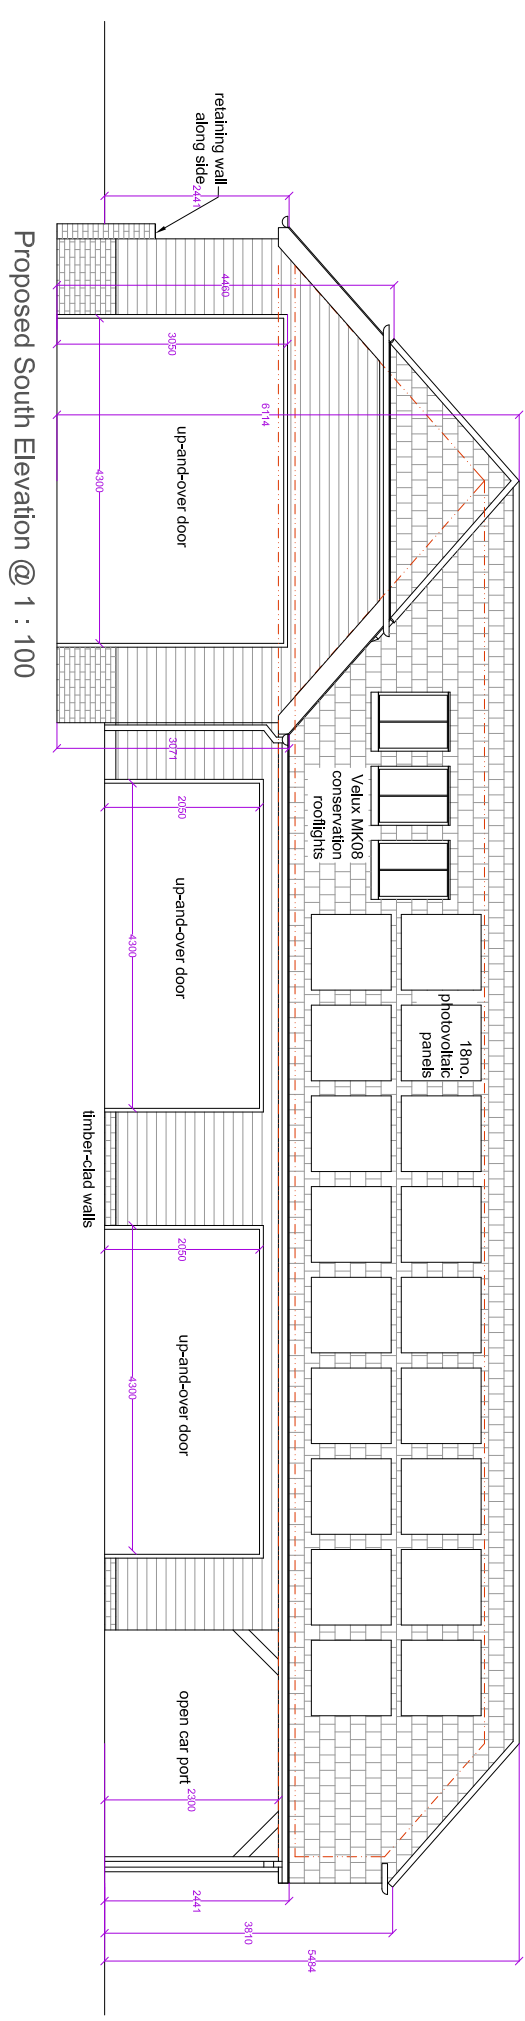
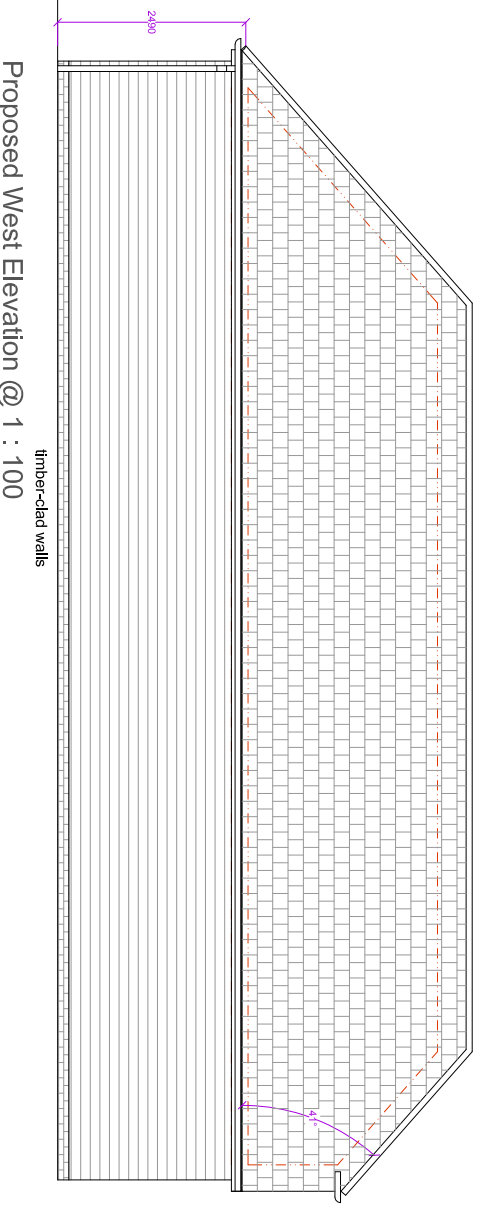


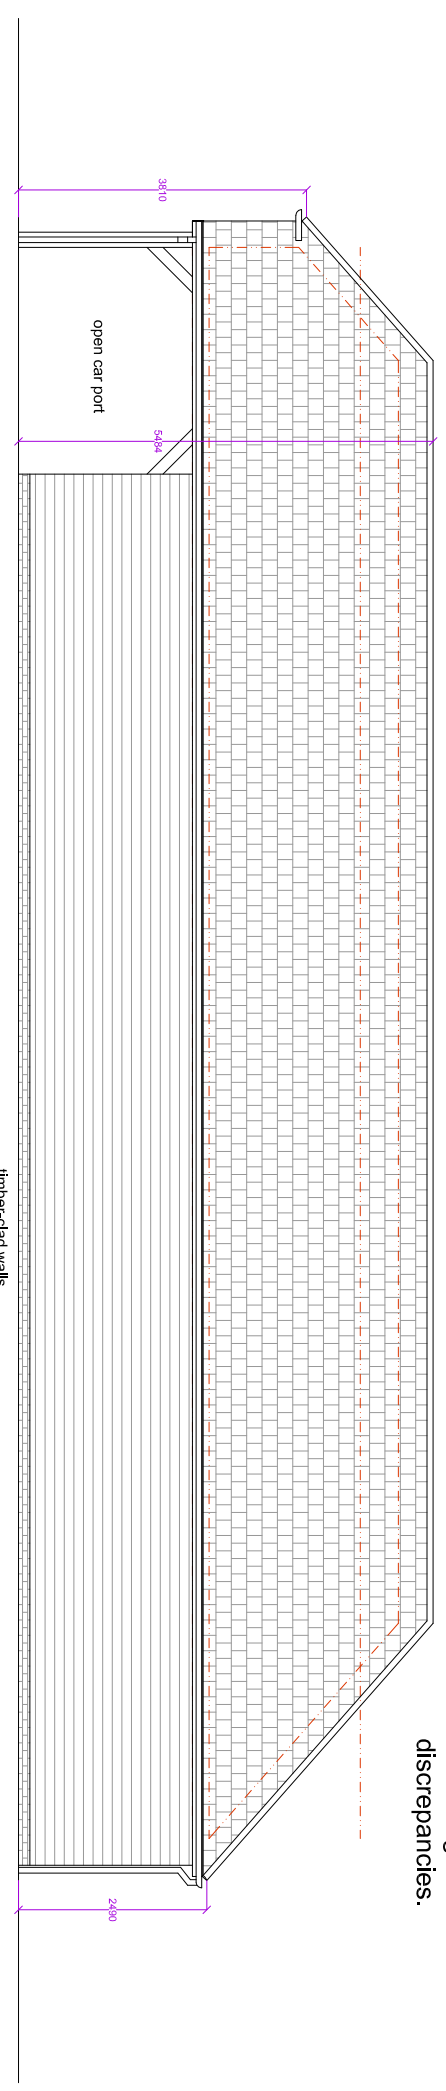

This drawing is copyright and may not be copied or reproduced without the written consent of Finola Brady Architectural Services.
The contractor is responsible for setting out and must check all levels and dimensions prior to work being put in hand.
This drawing should not be scaled. Only written dimensions are to be taken in respect of this project.
The designer is to be immediately notified of any suspect omissions or discrepancies.

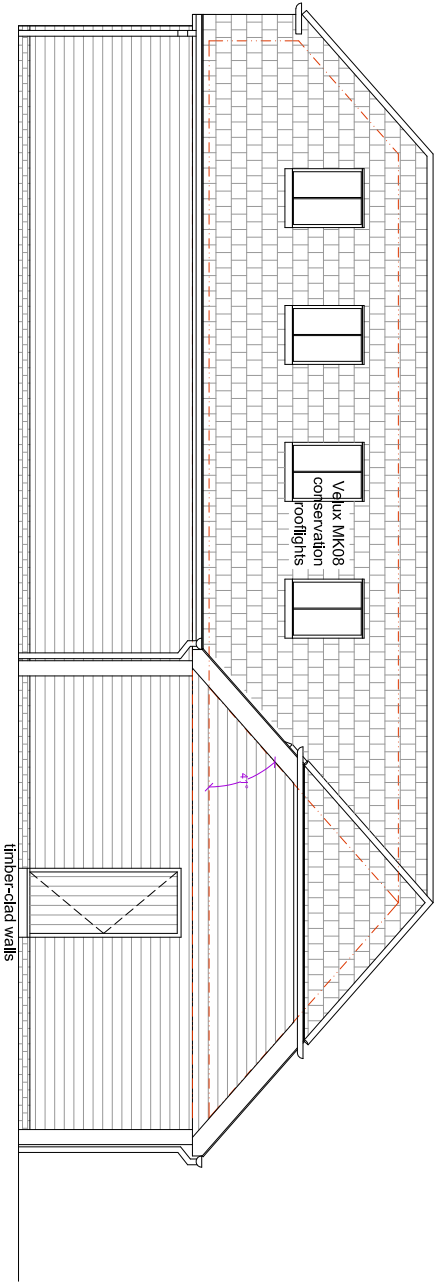

Rev. A 29.06.22 Client amendments to scheme FB

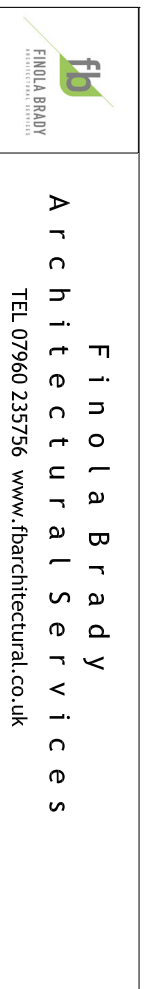

Site Location : "High Ridge", Ash Lane, Costock, Nottinghamshire, LE12 6UX
Project Name : New Detached Garage

Drawing Name : Proposed Building Elevations and Roof Plan for Planning Submission
Drawing No: FBZ1-0201 PL04-A Scale : 1 : 100 @ A1
Date : 1st March 2022