




Datum: 75.00m
Proposed Front Elevation 1 @ 1 : 100

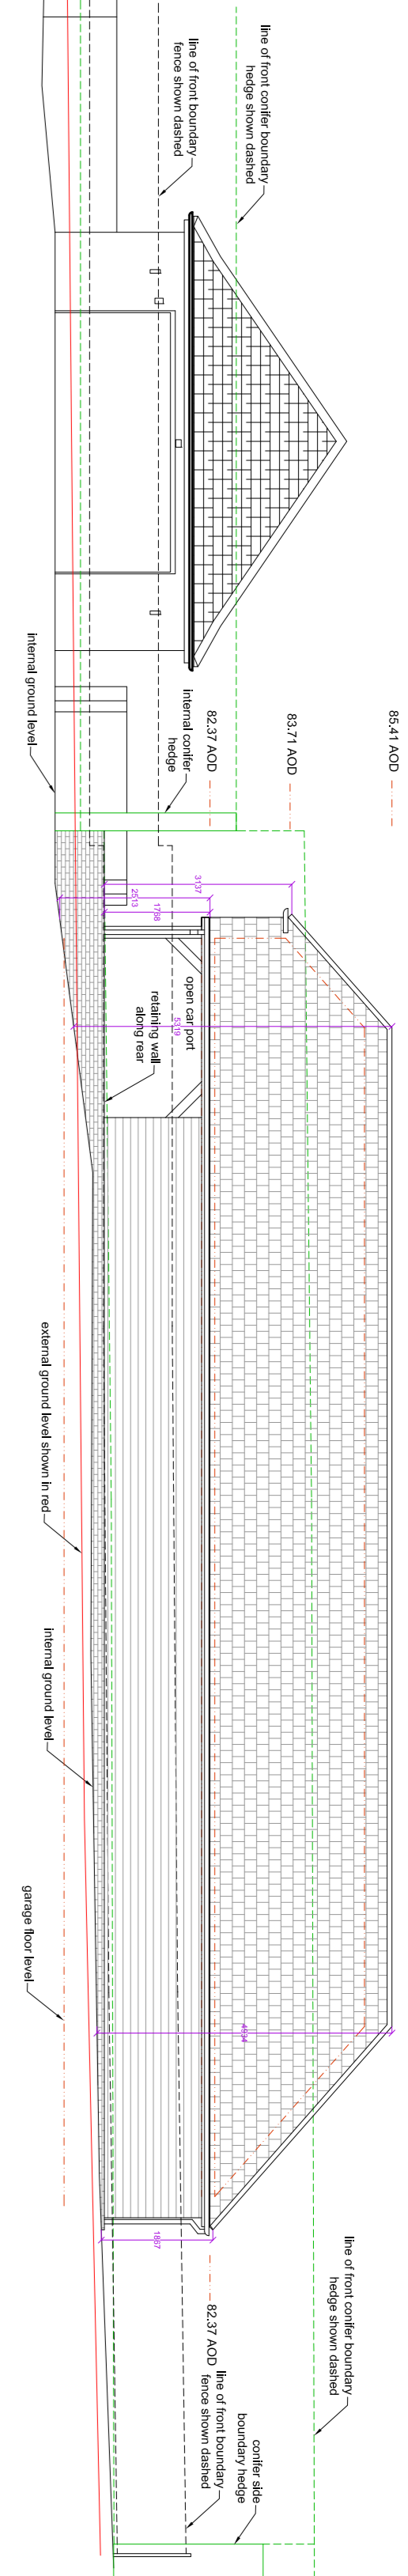


Datum: 75.00m

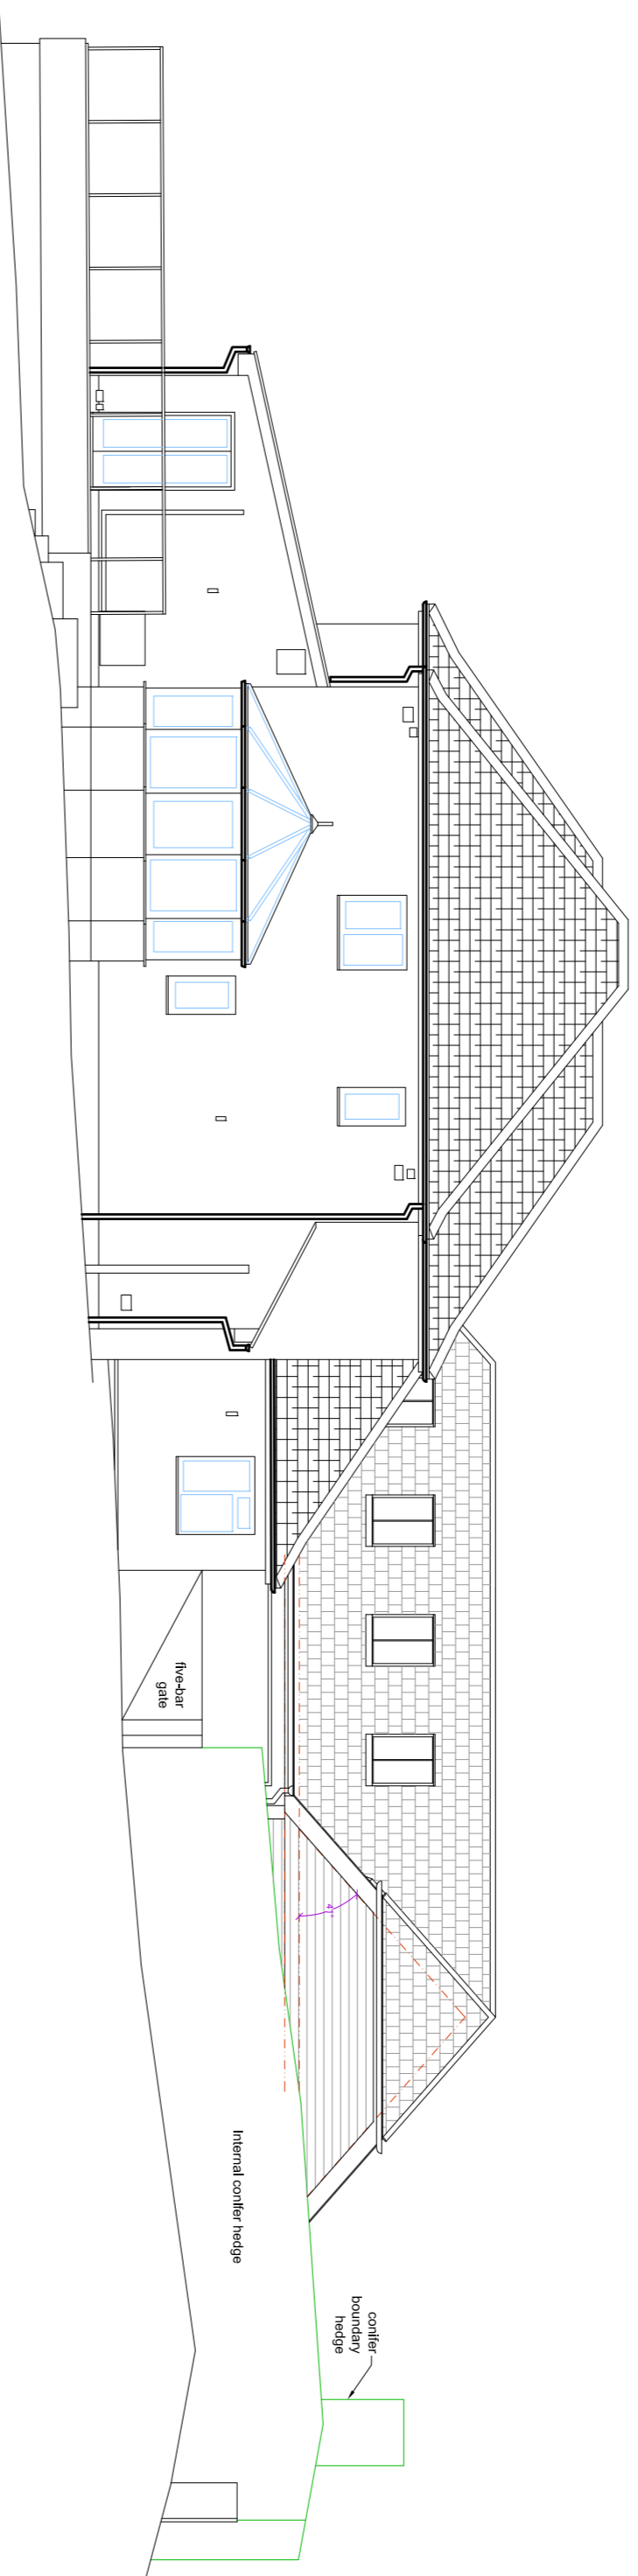

Datum: 75.00m
Proposed Side Elevation 1 Viewed from Driveway @ 1 : 100

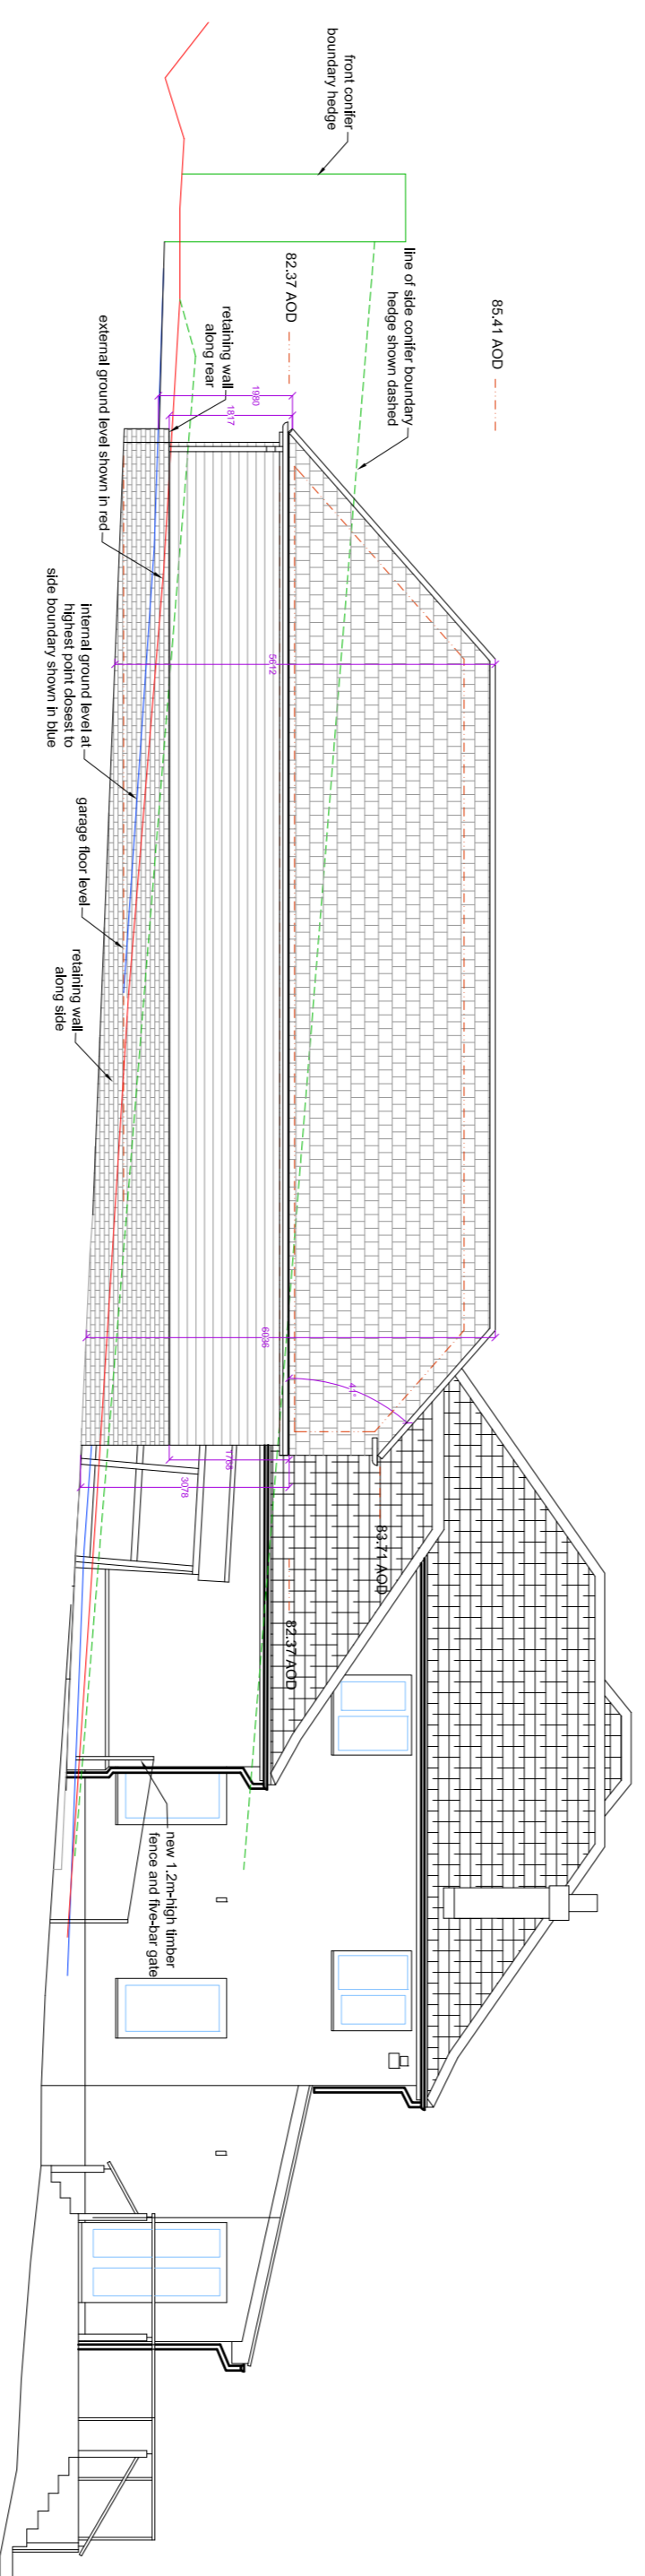


Datum: 75.00m
Proposed Side Elevation 1 Viewed from Within Garden @ 1 : 100

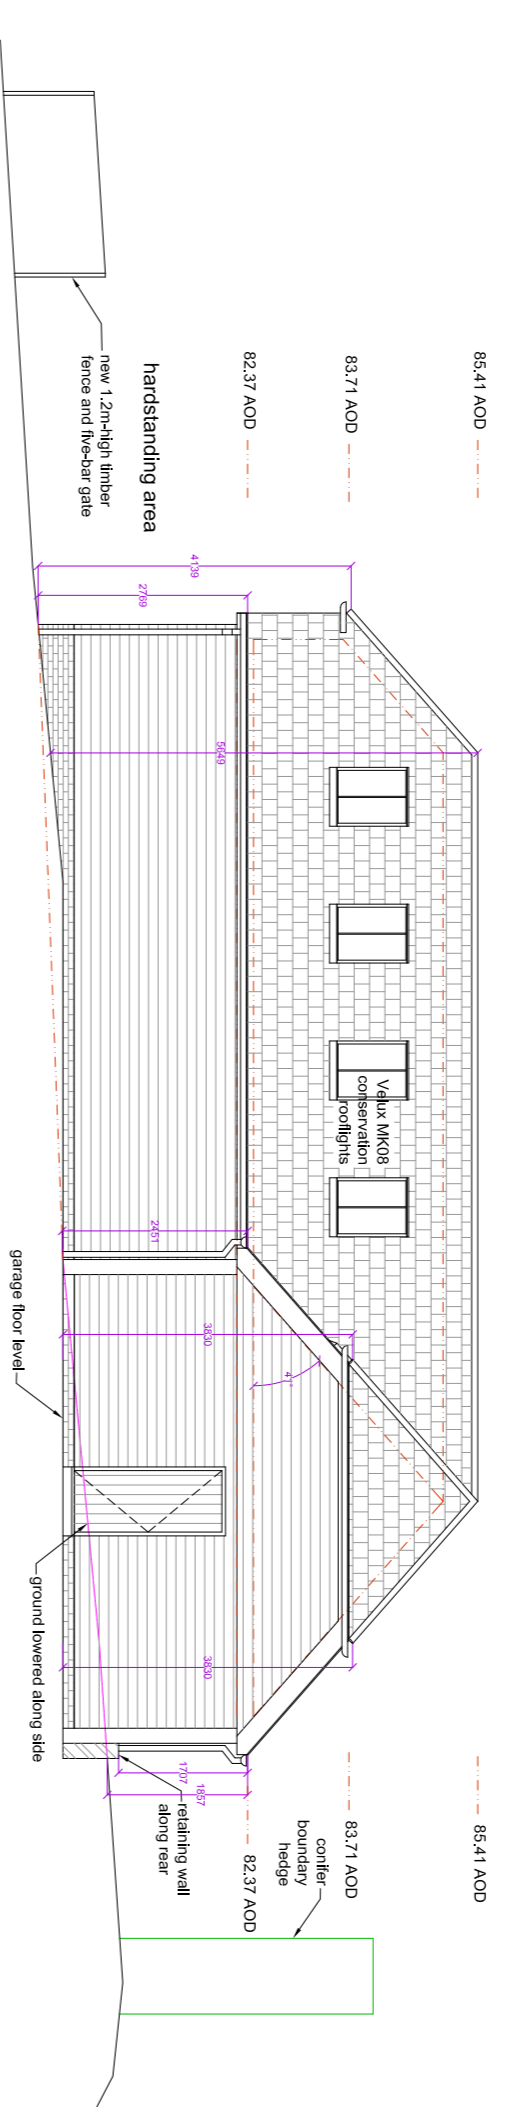


Datum: 75.00m

Proposed Side Elevation 2 @ 1 : 100

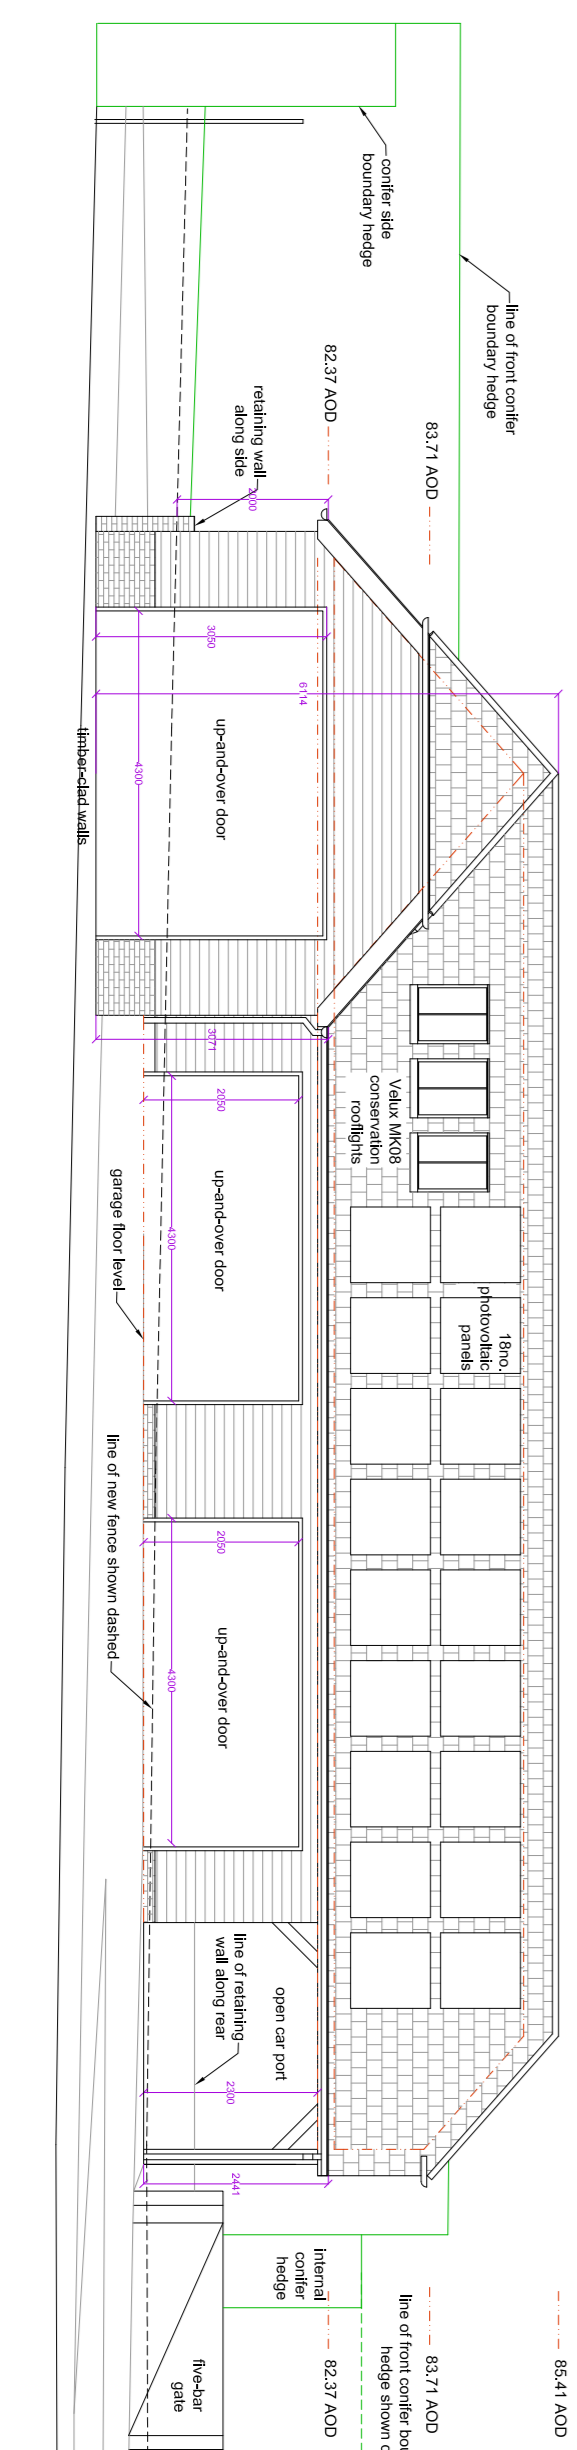

Proposed Rear Elevation 1 @ 1 : 100

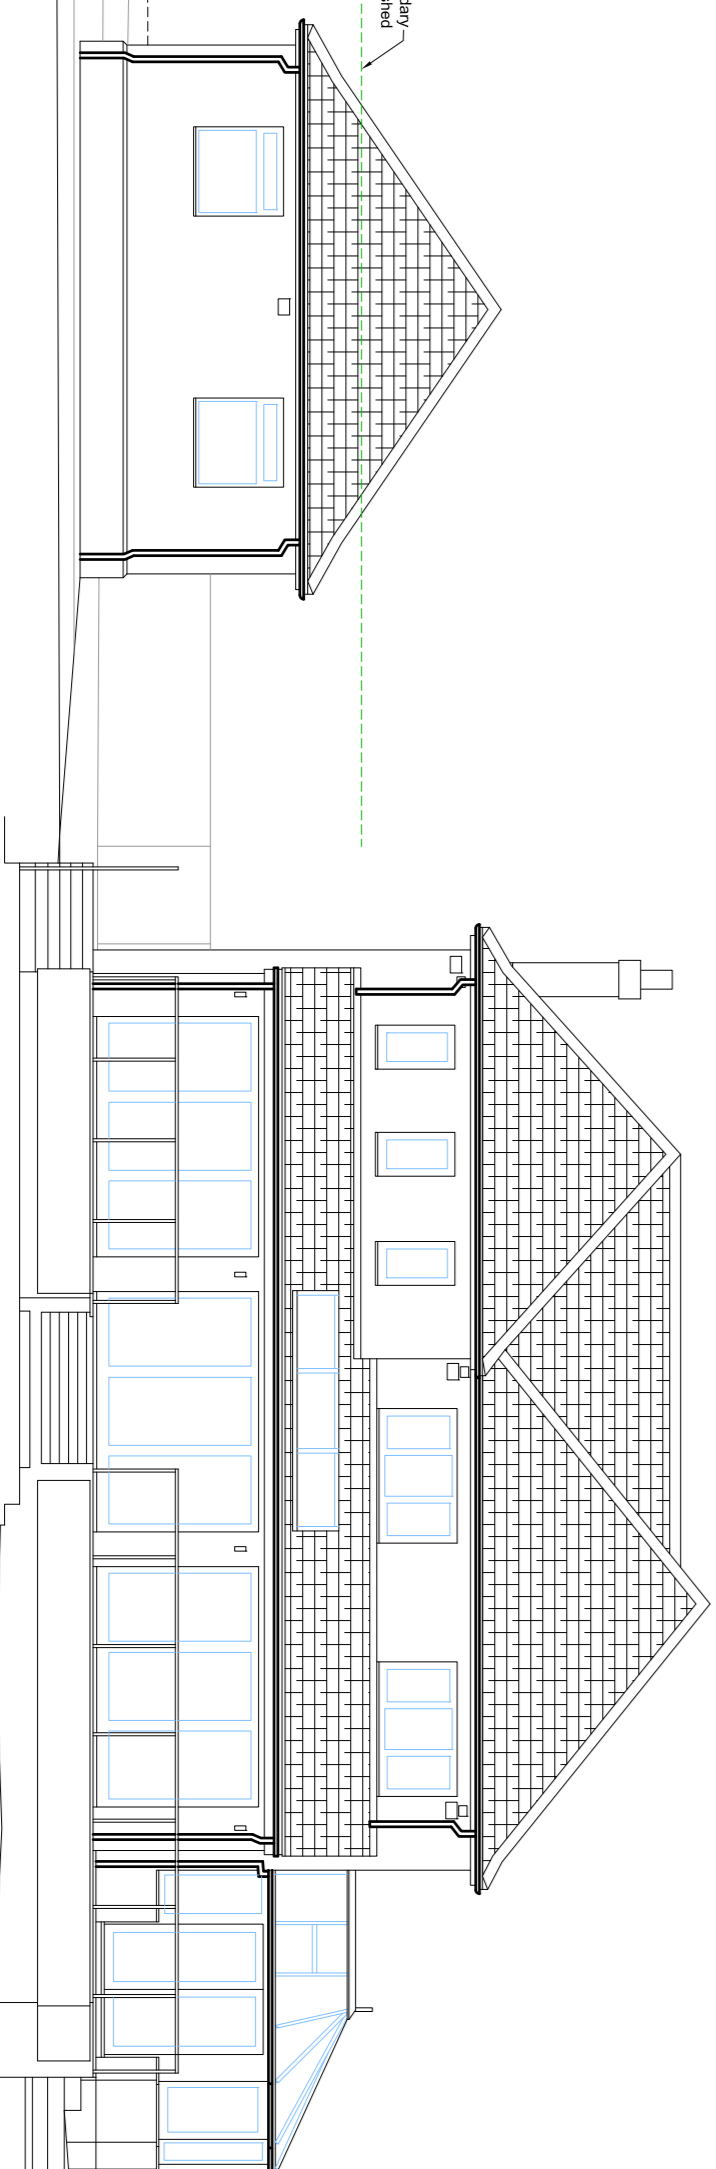

Datum: 75.00m

Datum: 75.00m

This drawing is copyright and may not be copied or reproduced without the written consent of Finola Brady Architectural Services.
The contractor is responsible for setting out and must check all levels and dimensions prior to work being put in hand.
This drawing should not be scaled. Only written dimensions are to be taken in respect of this project.
The designer is to be immediately notified of any suspect omissions or discrepancies.



Rev. B 29.06.22 Client amendments to scheme FB
Rev. A 04.05.22 Client amendments to scheme & topographical data added FB

FINOLA BRADY
ARCHITECTURAL SERVICES
TEL: 07960 239756 www.fbaarchitectural.co.uk

Site Location: High Ridge, Ash Lane, Corstock, Nottinghamshire, LE17 6UX

Project Name: New Detached Garage

Drawing Name: Proposed Site Elevations for Planning Submission

Drawing No: FB21-0201 PL03-B Scale: 1 : 100 @ A1

Date: 14 March 2022