



GF PLAN

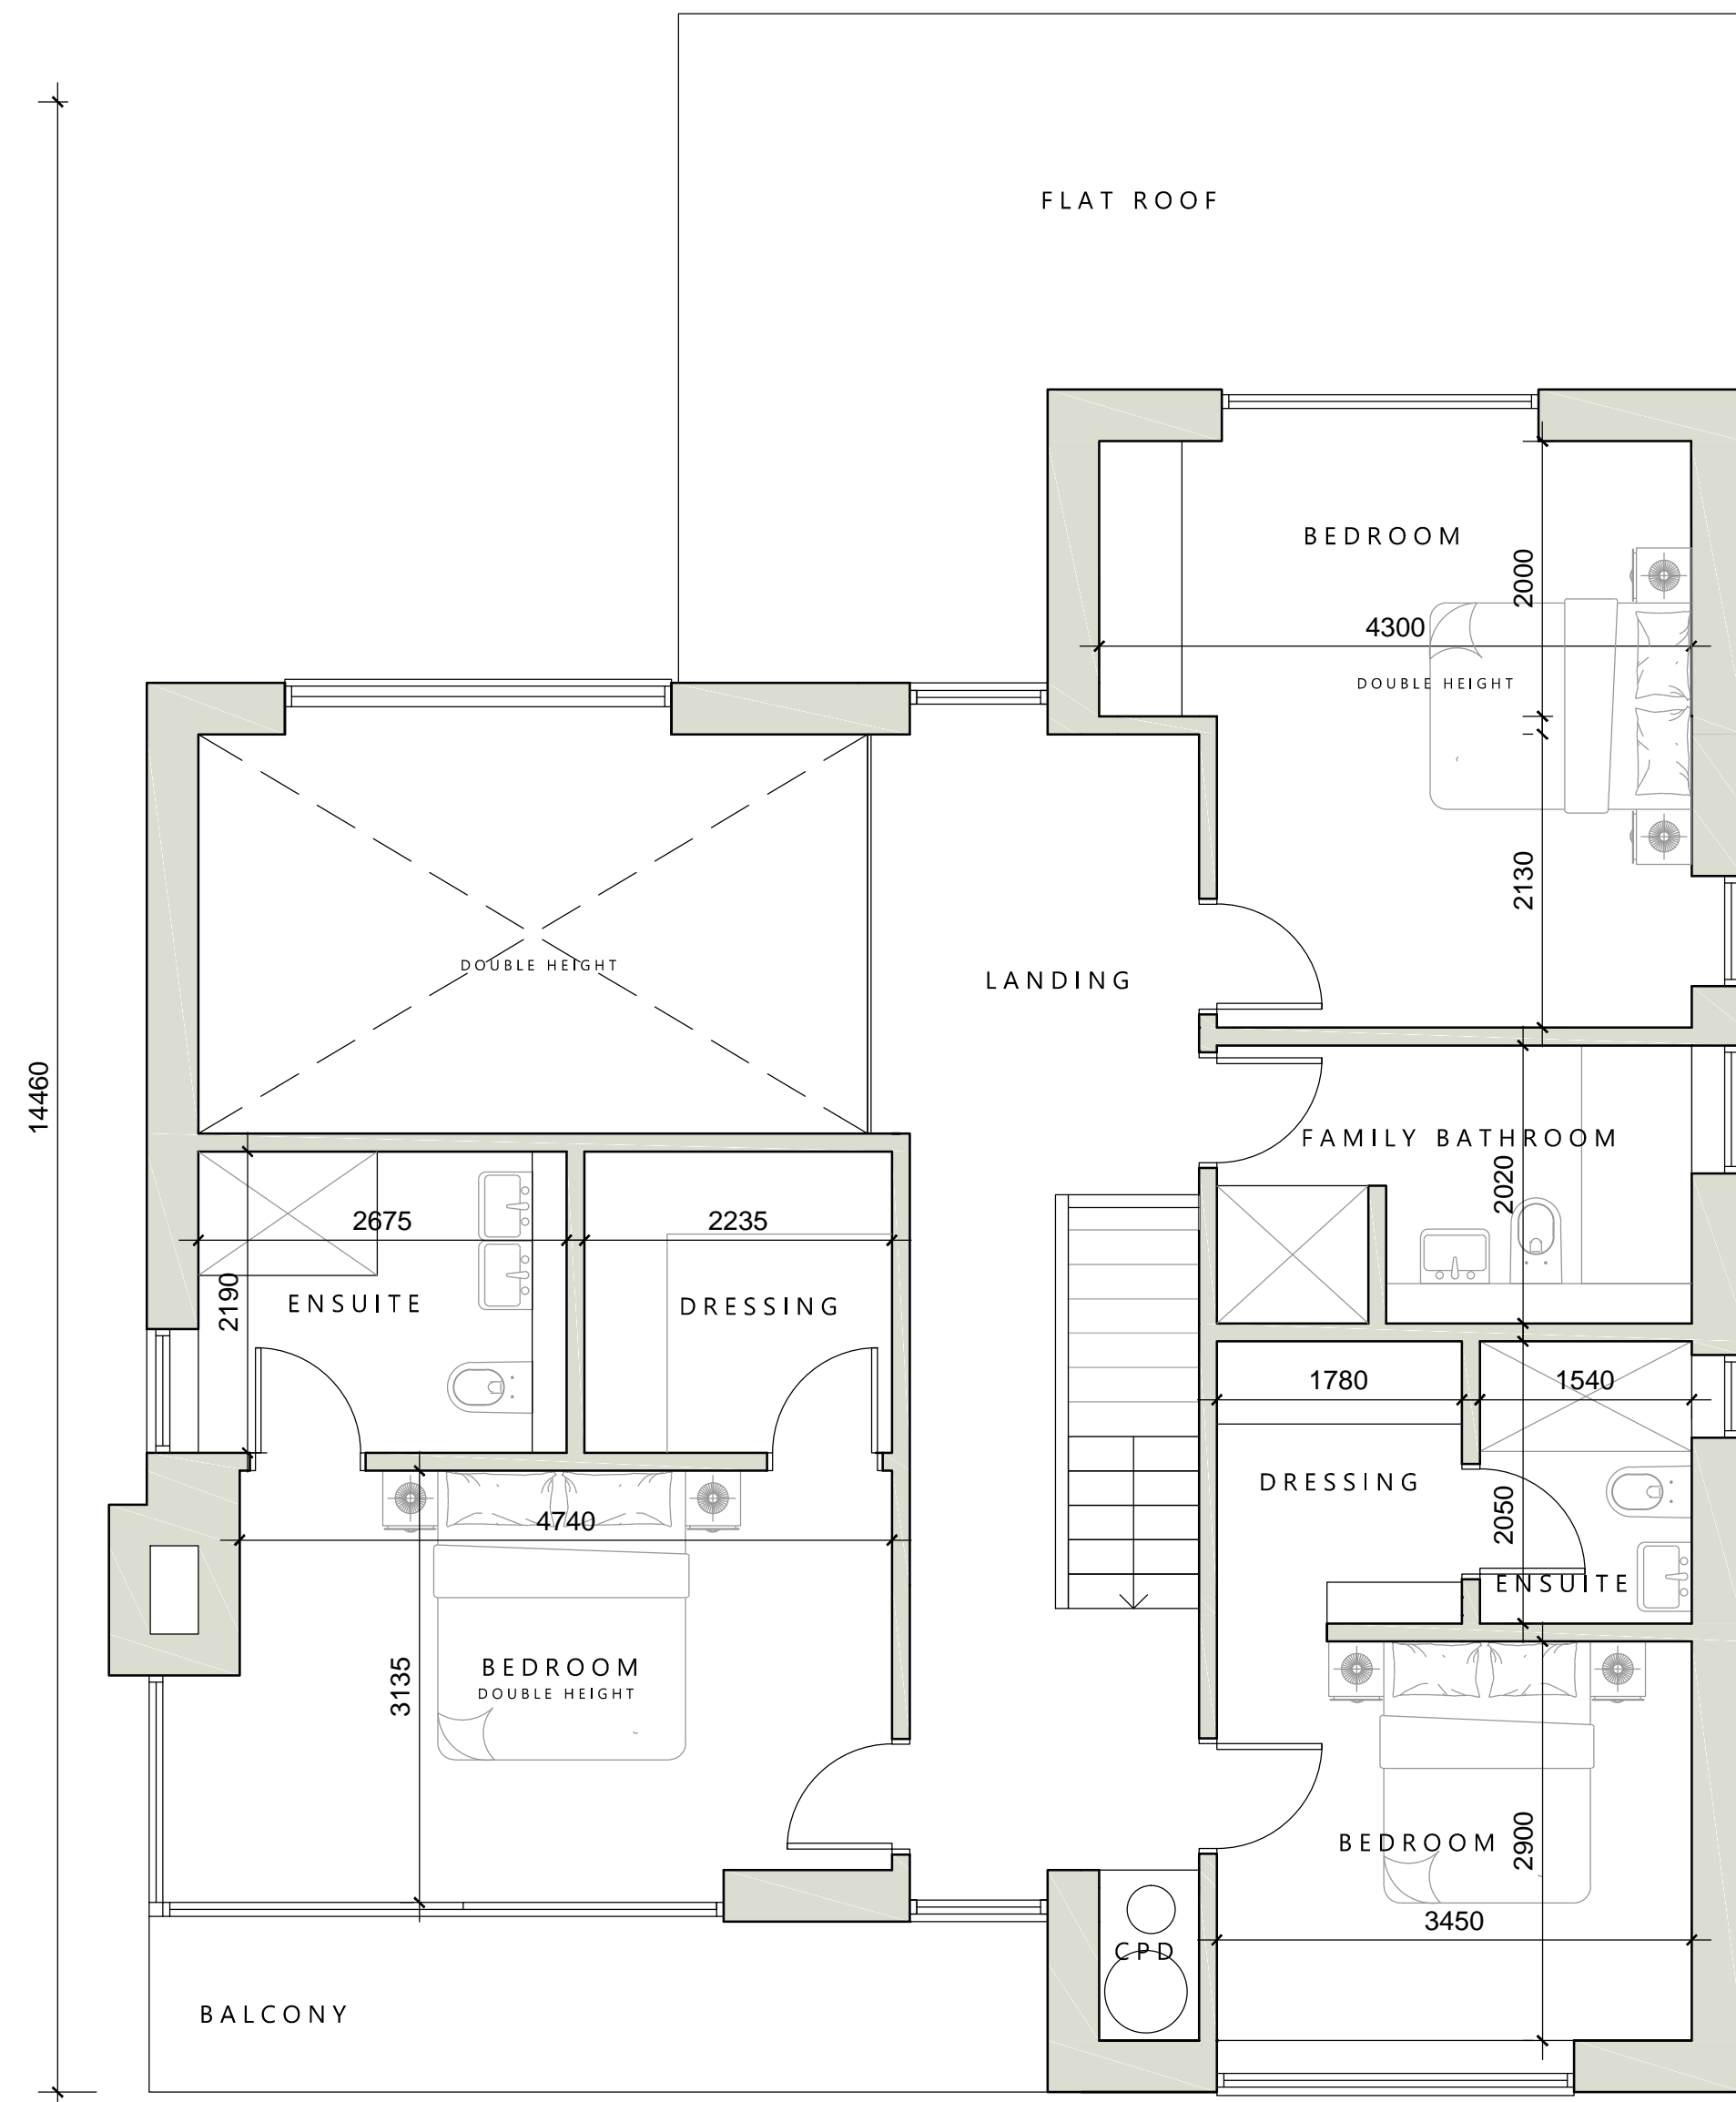

FF PLAN

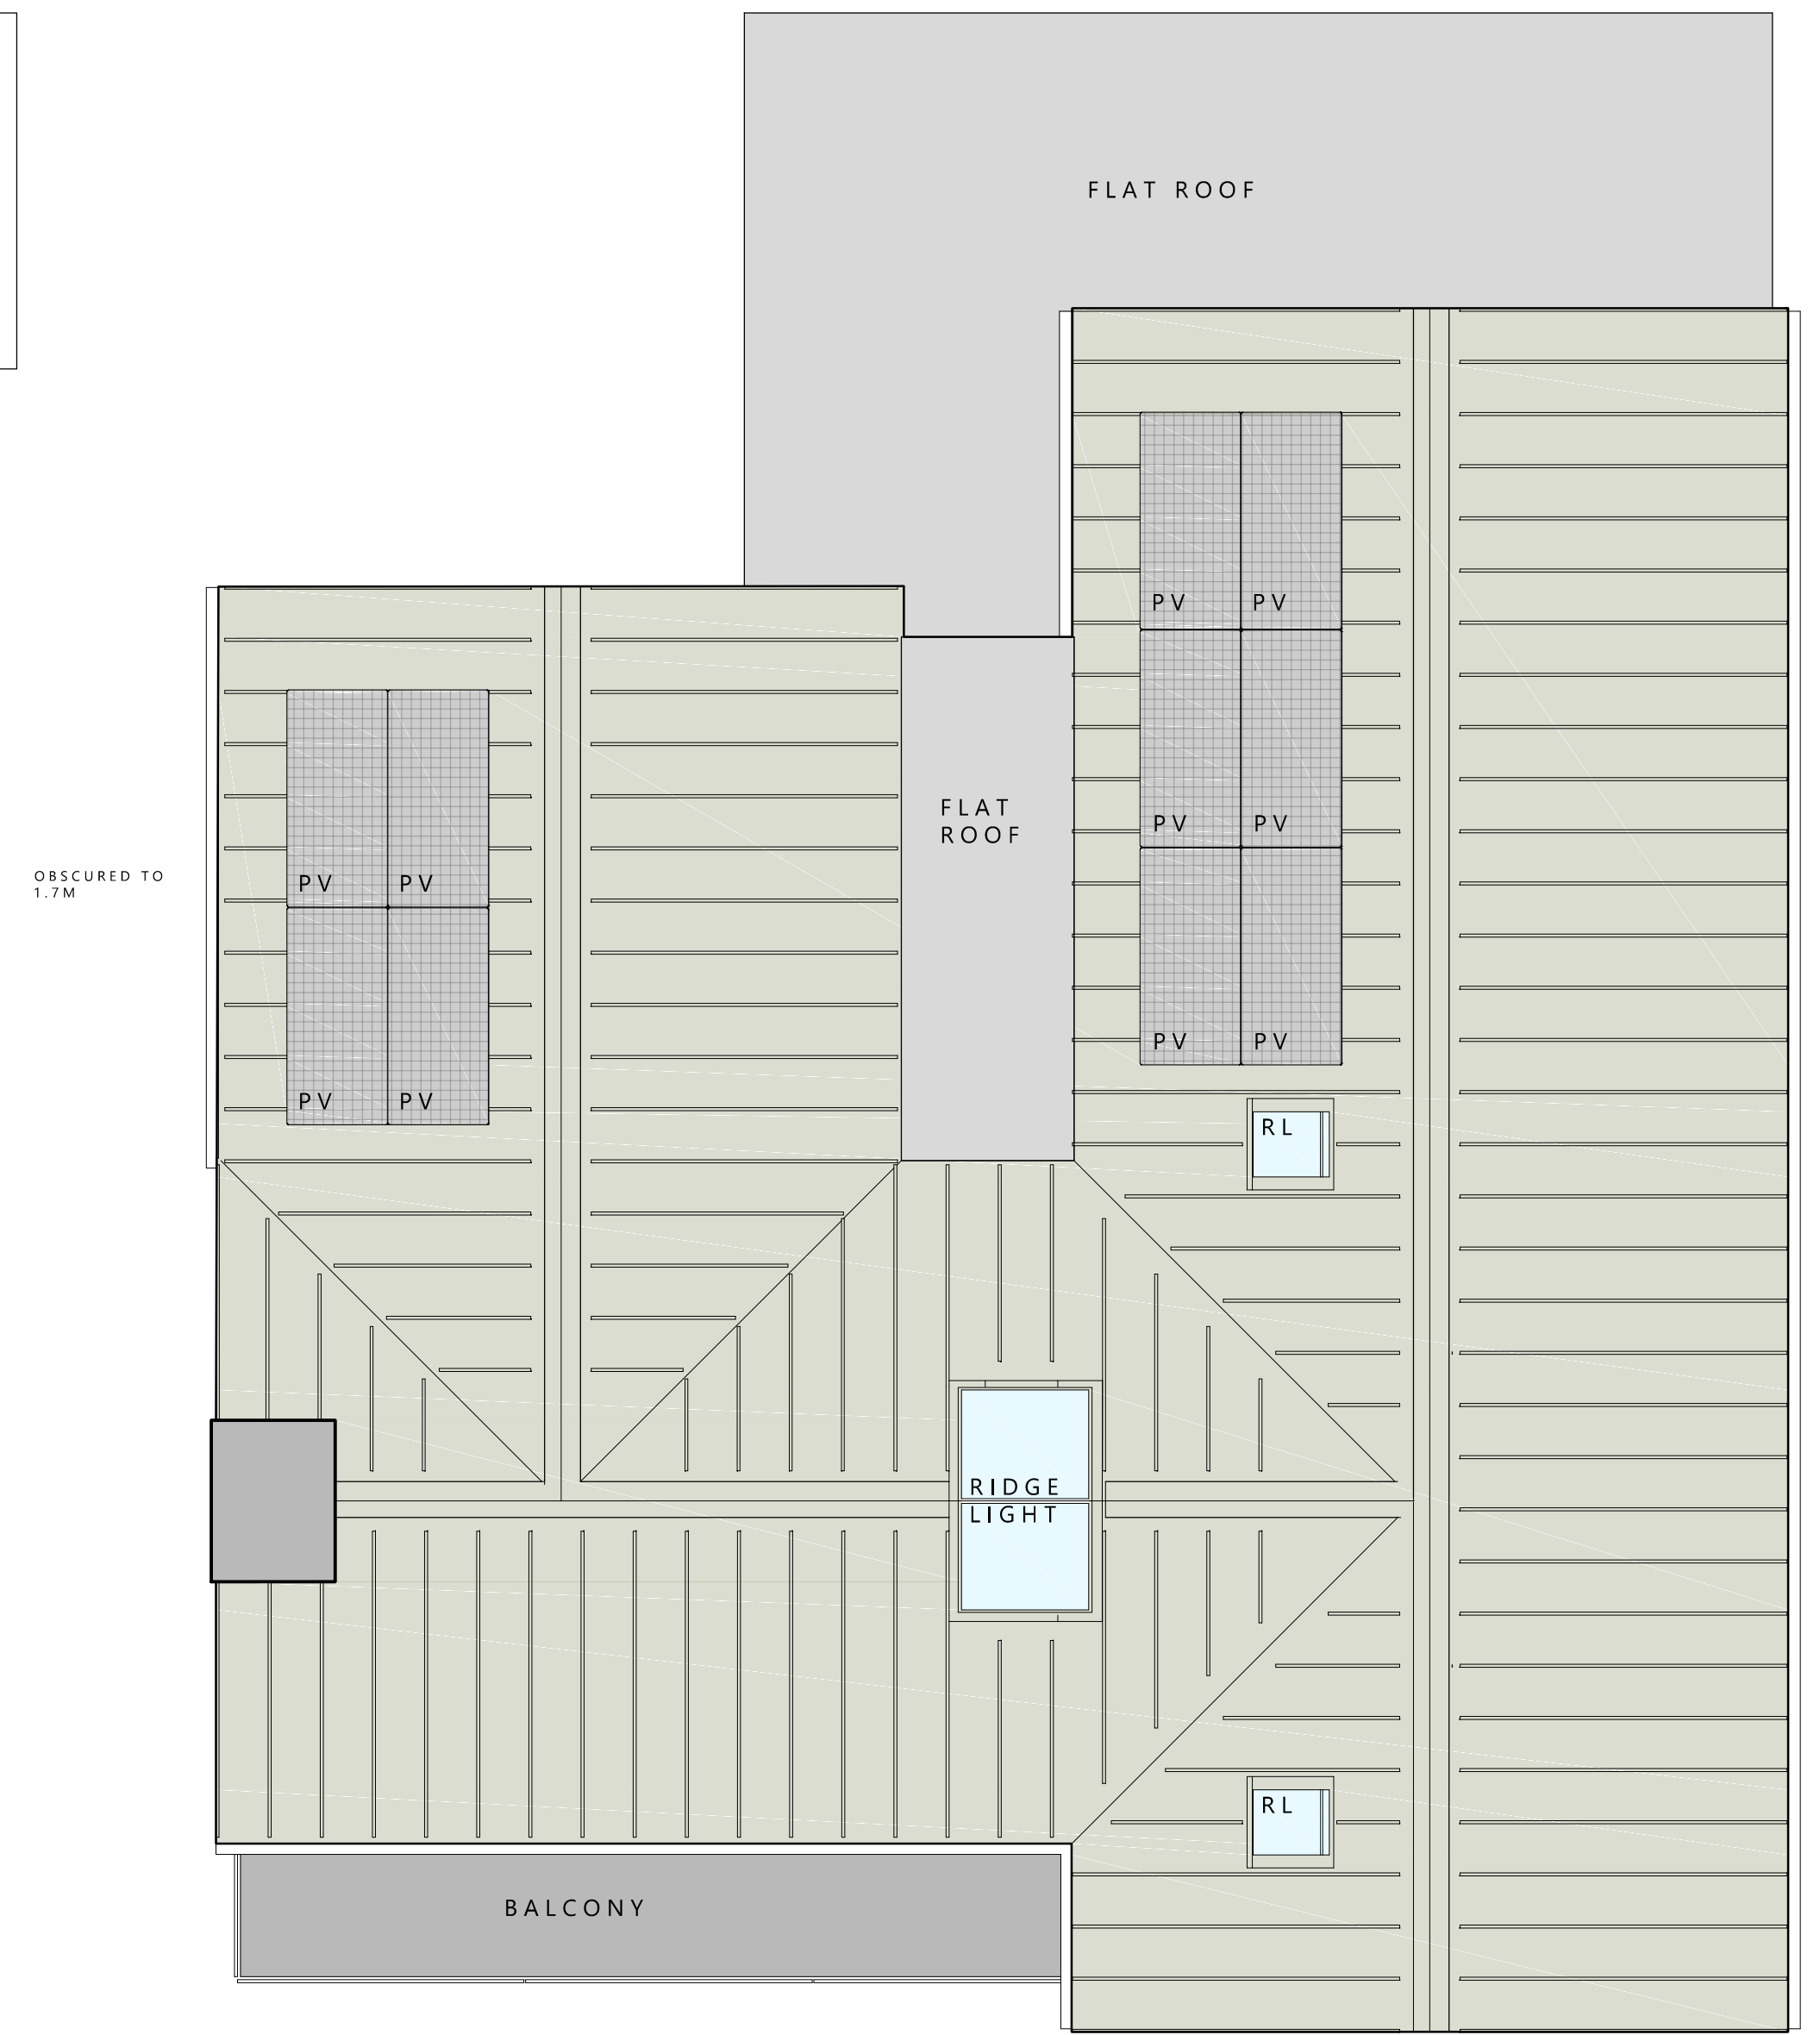

ROOF PLAN



P1	18.10.22	Planning Issue
REV	DATE	REVISION DETAILS
		BY

PROJECT DETAILS
Land Adj to Warwick Rise
Wootton
Isle of Wight

Bradley

SETTING OUT TO BE AGREED ON SITE WITH THE PROJECT SUPERVISOR. ALL DIMENSIONS TO BE CHECKED ON SITE BY THE GENERAL CONTRACTOR. DISCREPANCIES TO BE REPORTED IMMEDIATELY TO THE PROJECT SUPERVISOR.

DRAWING TITLE Proposed Plans	
SCALE 1:50 @ A1 1:100 @ A3	DATE Sept 22
NUMBER 22-WR-011	REVISION P1

