



EAST ELEVATION




NORTH ELEVATION




WEST ELEVATION





SOUTH ELEVATION

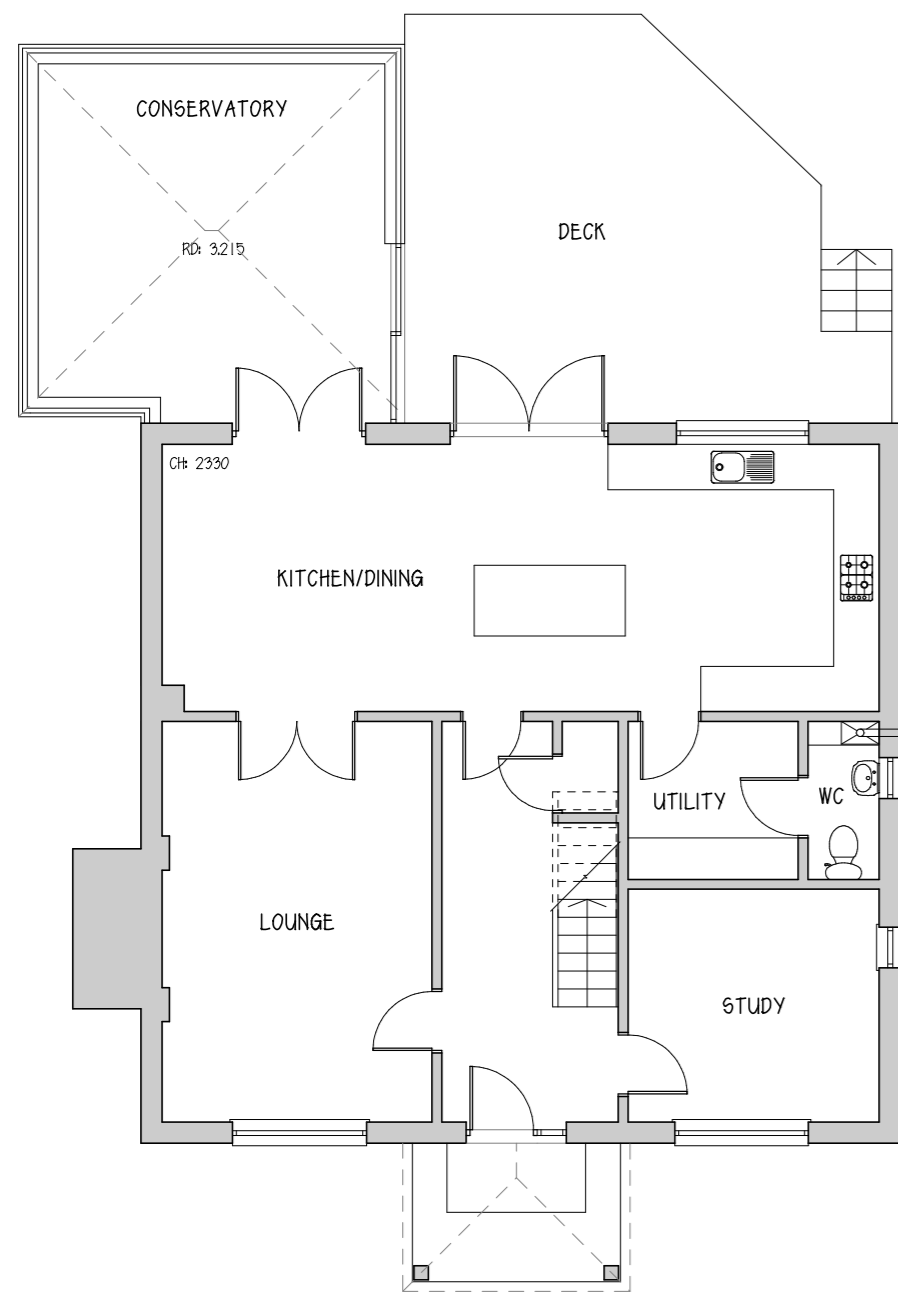


GROUND FLOOR PLAN

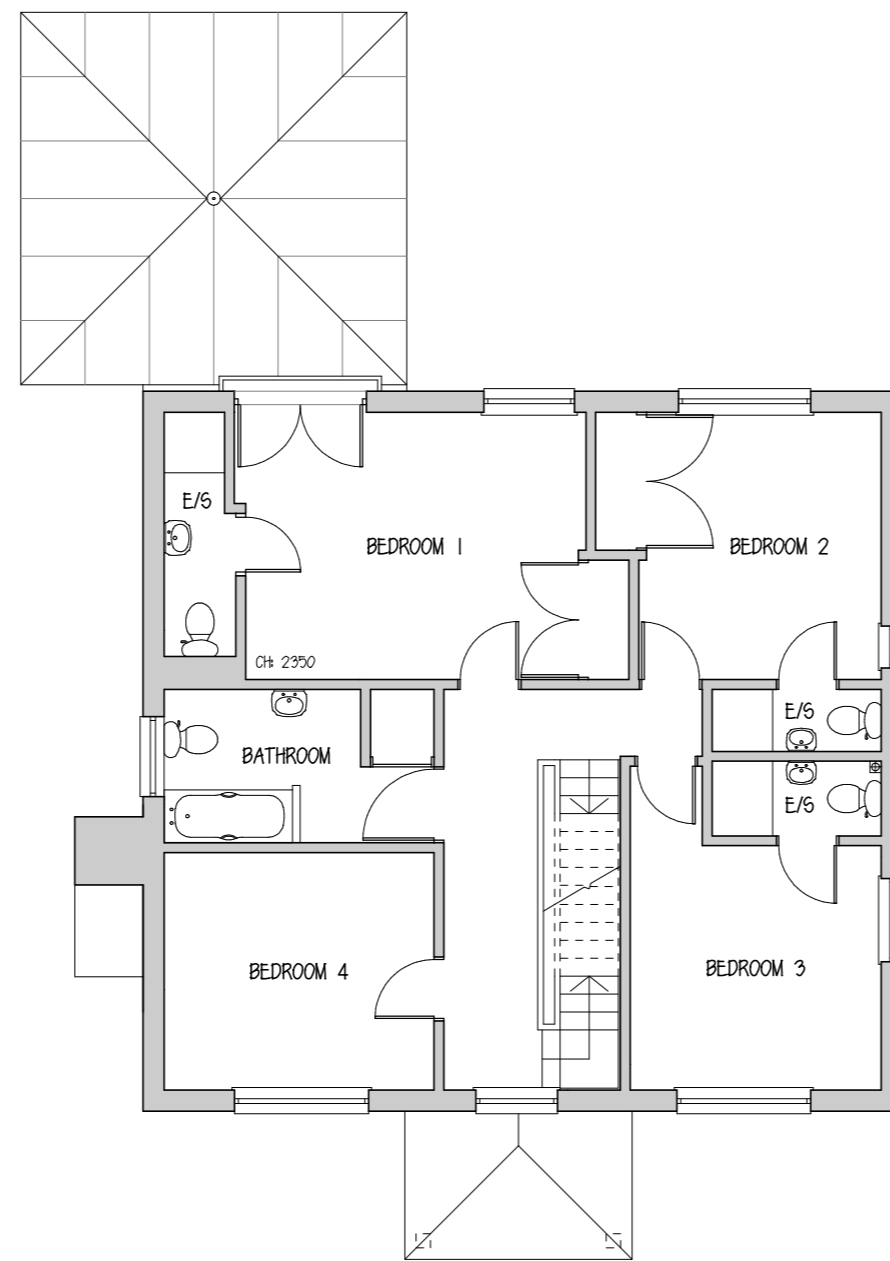

FIRST FLOOR PLAN

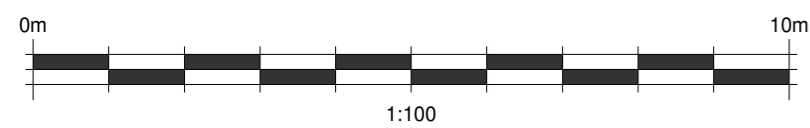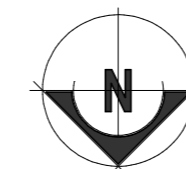

DRAWING TITLE :			
SURVEY AS EXISTING			
PROJECT TITLE :			
SUNSET VIEW MARGH ROAD GURNARD ISLE OF WIGHT PO31 8JQ			
SCALE : 1:100	JOB NO.	DWG NO.	REV.
SHEET: A2	389 : 1 : -		
DATE : JUNE 2022			
 <b>DEANPARKMAN architecture Ltd</b> ARCHITECTURAL CONSULTANT & SURVEYOR Corner House, 68-70 Lugley Street, Newport, Isle of Wight, PO30 5ET T: 01983 523709 M: 07729778111 E: dean@deanparkman.co.uk www.deanparkman.co.uk			