





EAST ELEVATION

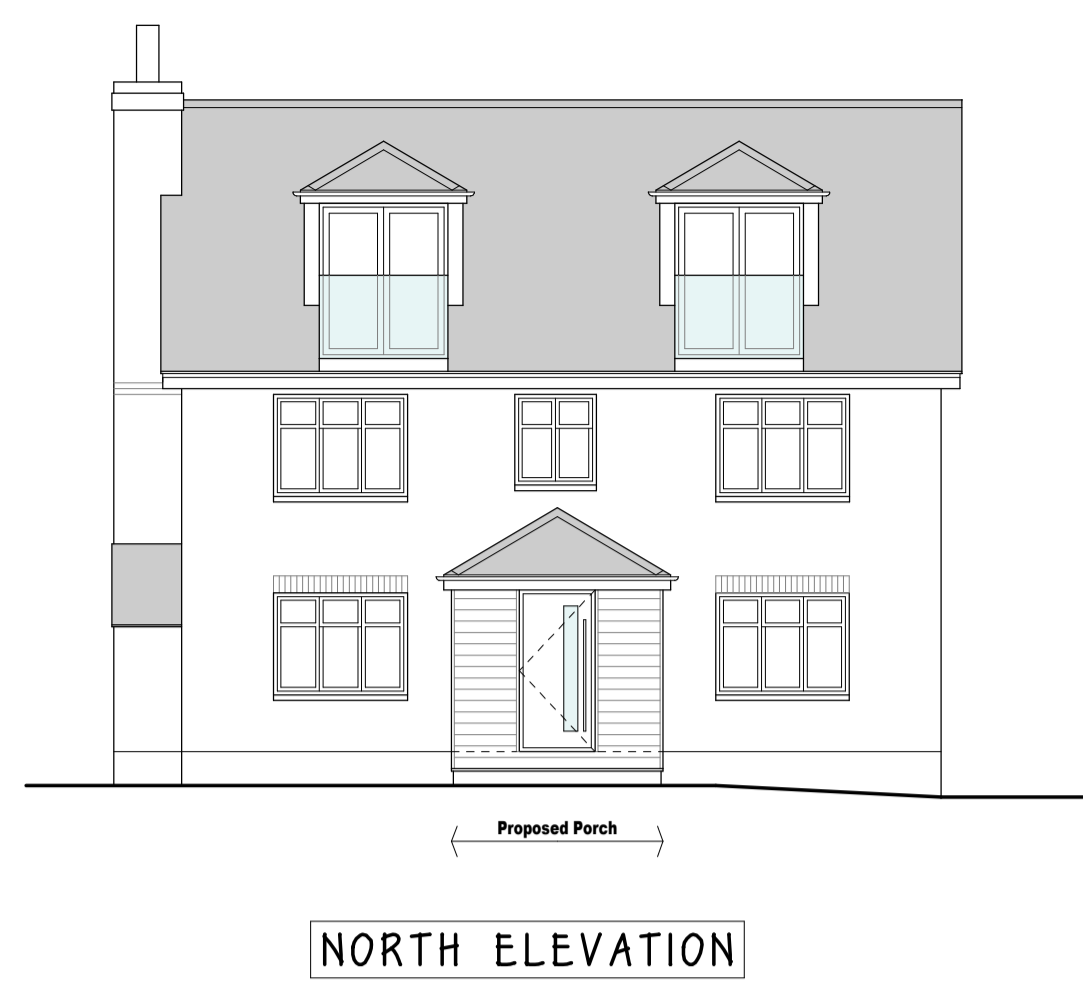


NORTH ELEVATION




WEST ELEVATION

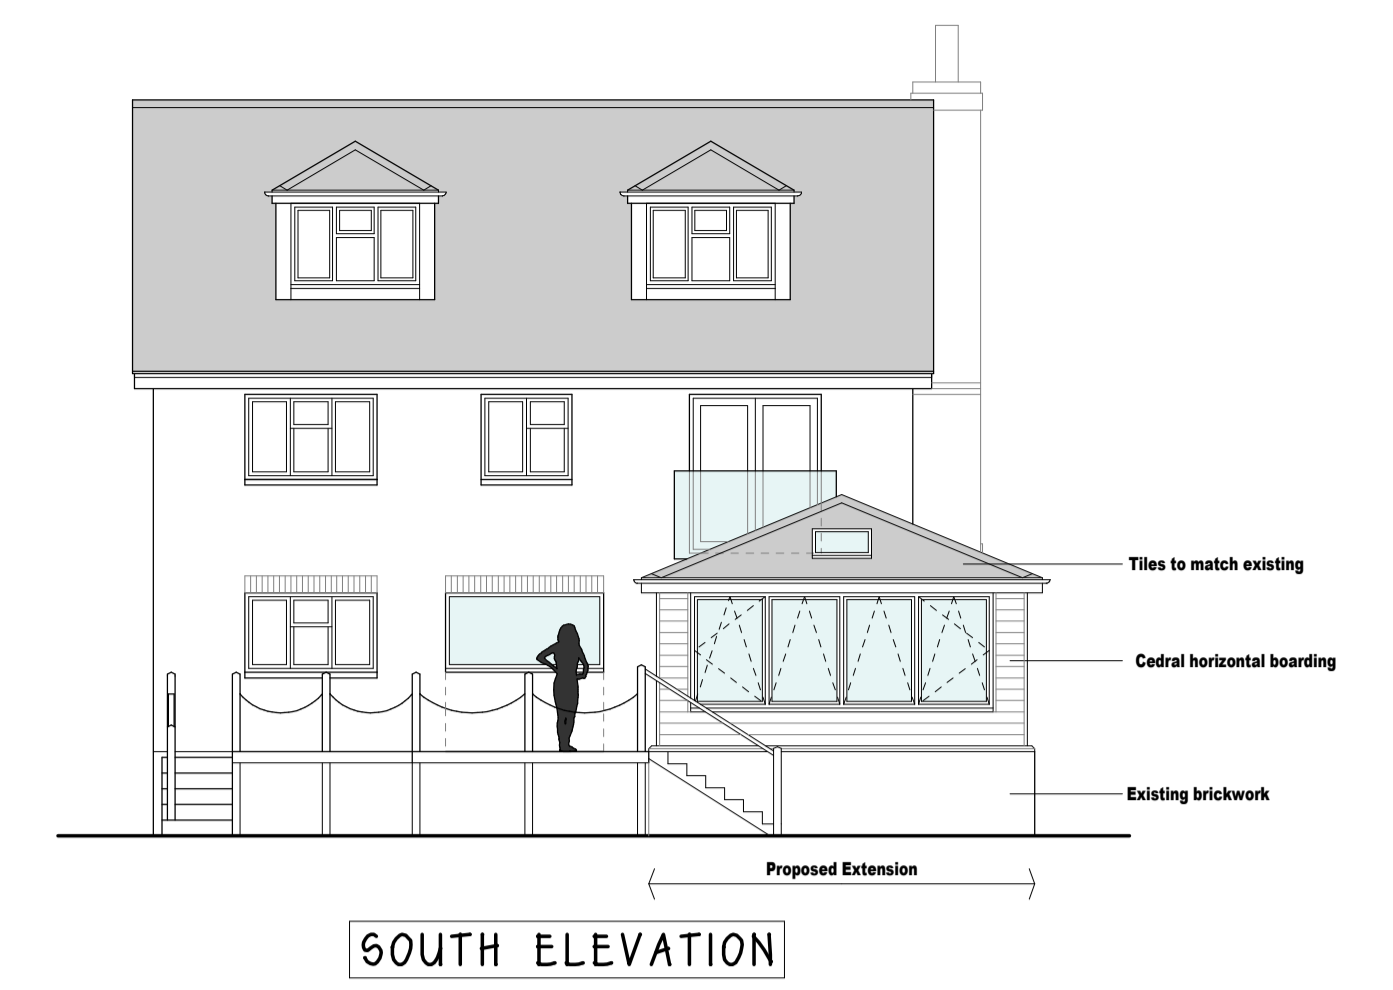


SOUTH ELEVATION

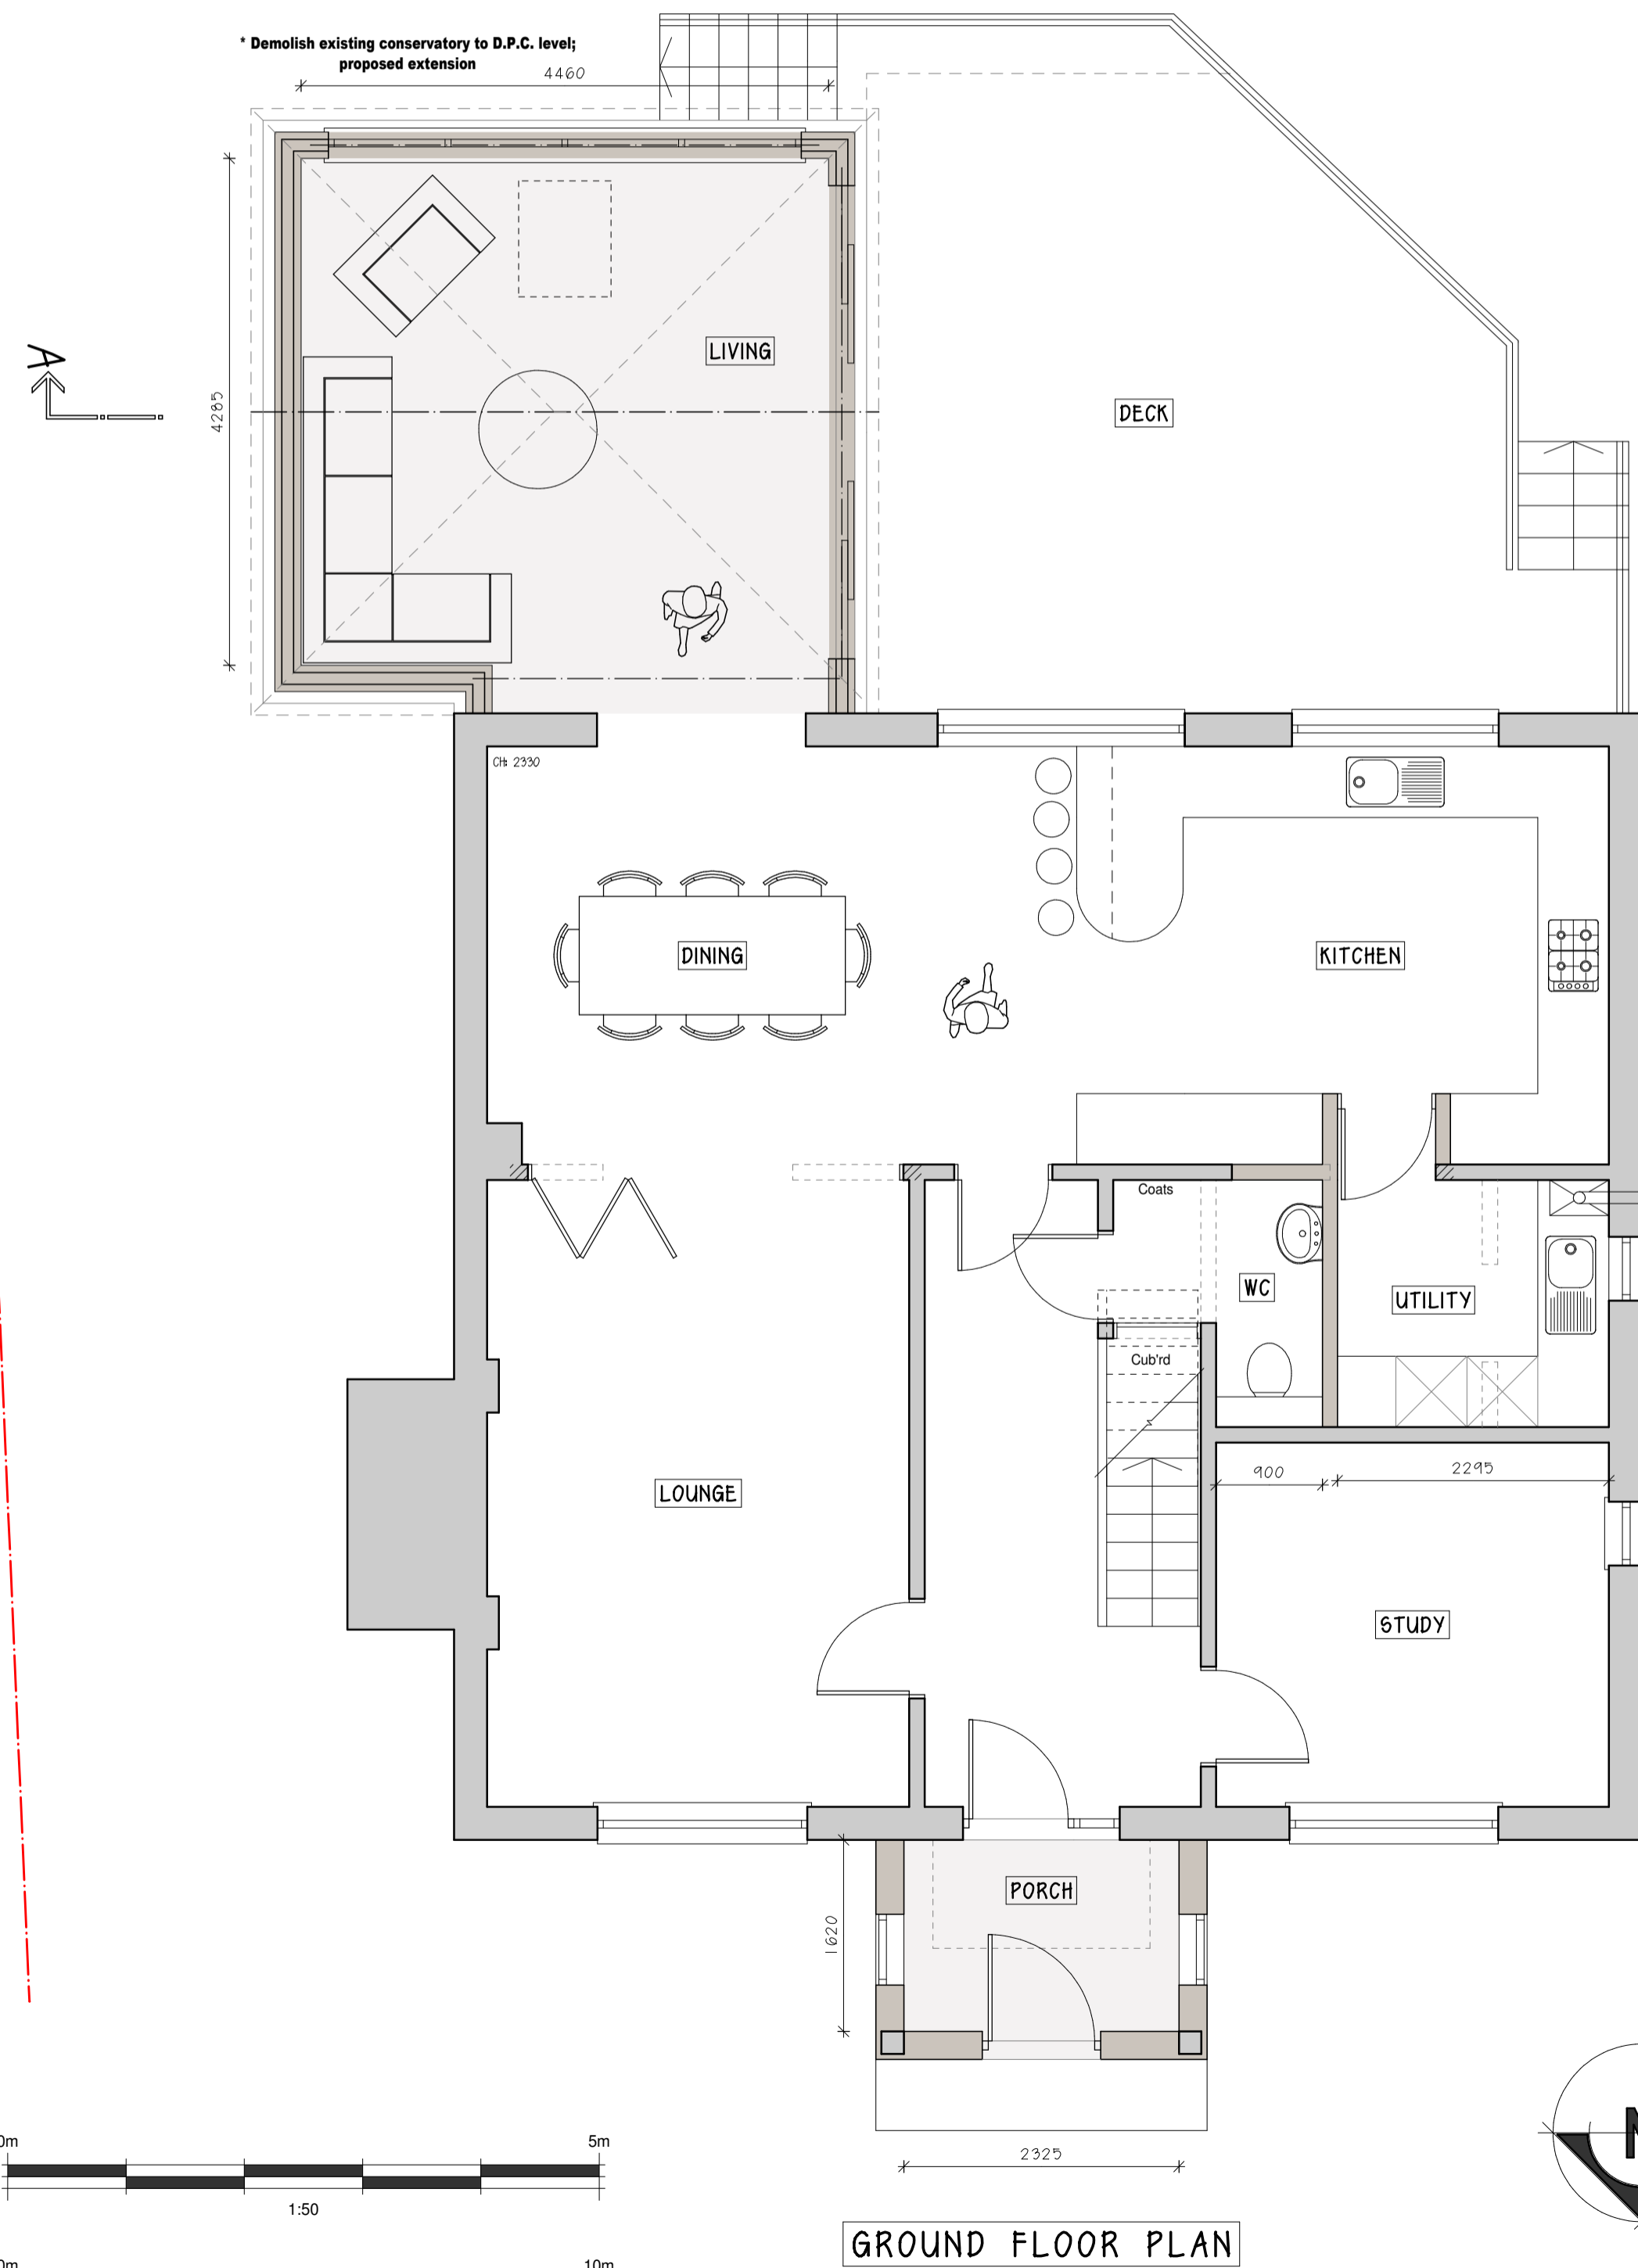

GROUND FLOOR PLAN

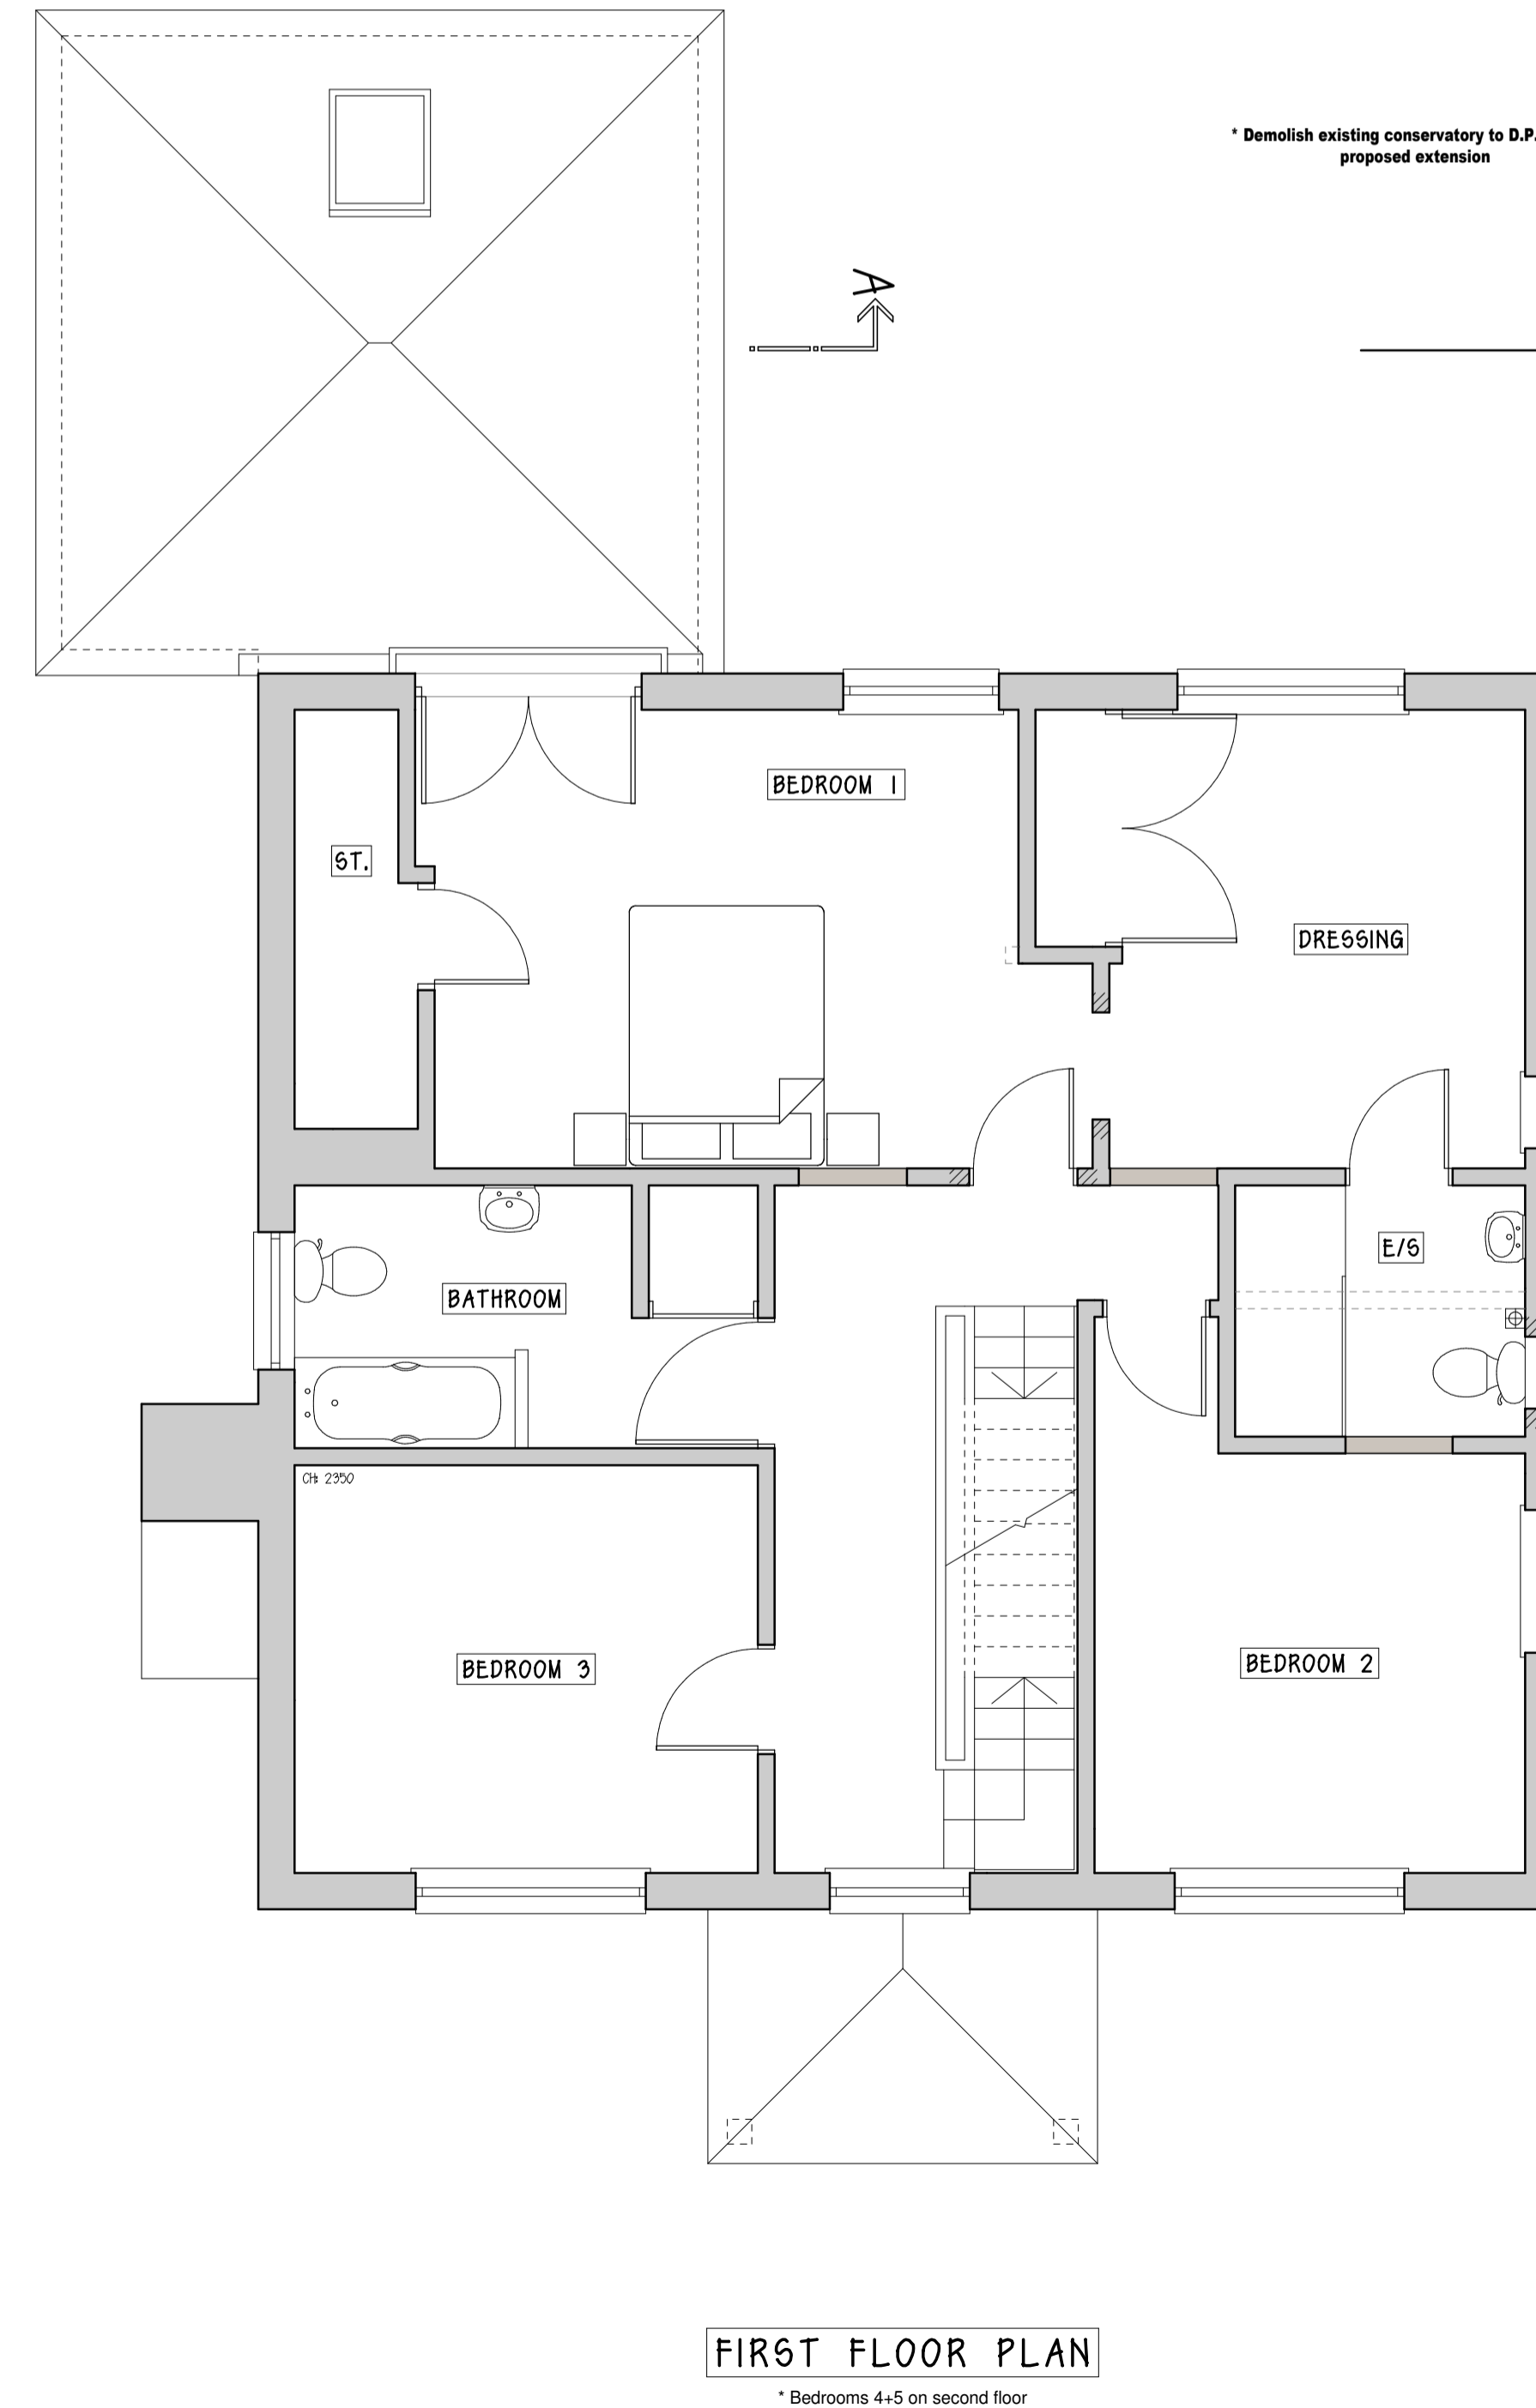

FIRST FLOOR PLAN

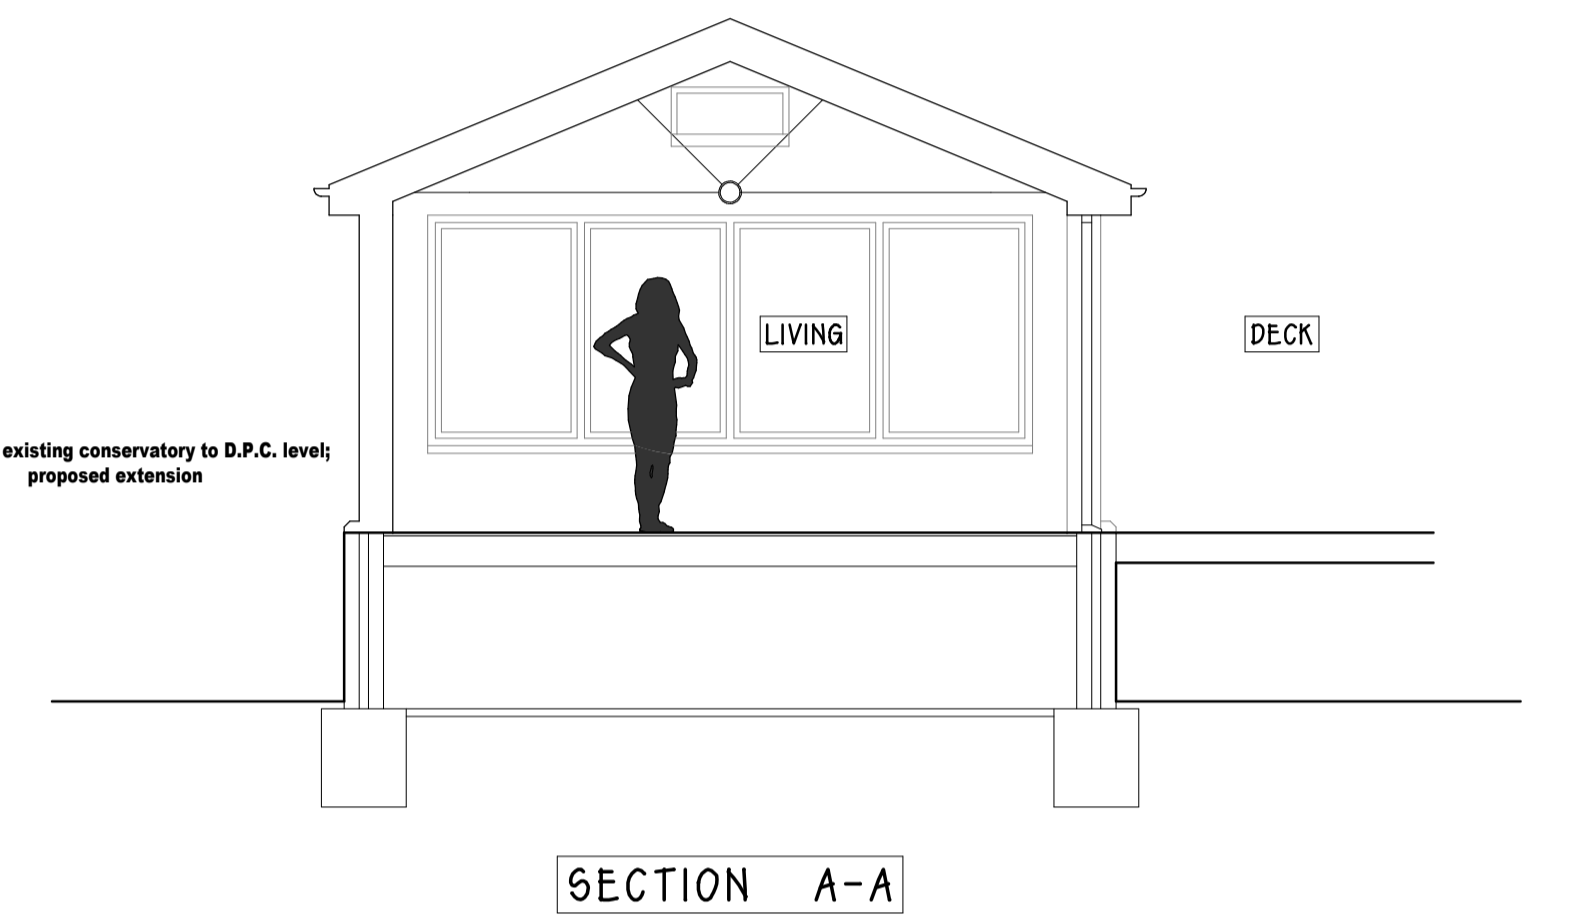


SECTION A-A

PLANNING ISSUE

DRAWING TITLE:
**PROPOSED EXTENSION,
 PORCH & ALTERATIONS**

PROJECT TITLE:
**SUNSET VIEW
 MARGH ROAD
 GURNARD
 ISLE OF WIGHT
 PO31 8JQ**

SCALE: 1/50 1/100	JOB NO.	DWG NO.	REV.
SHEET: A1	309 : 2 : A		
DATE: SEPTEMBER 2022			

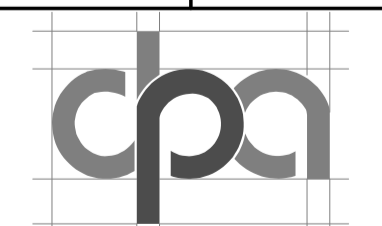

DEANPARKMAN architecture Ltd
 ARCHITECTURAL CONSULTANT & SURVEYOR
 Corner House, 68-70 Lugley Street,
 Newport, Isle of Wight, PO30 5ET
 T: 01983 523709
 M: 07729778111
 E: dean@deanparkman.co.uk
 www.deanparkman.co.uk