


EXISTING FIRST FLOOR PLAN

SCALE BAR 1:50

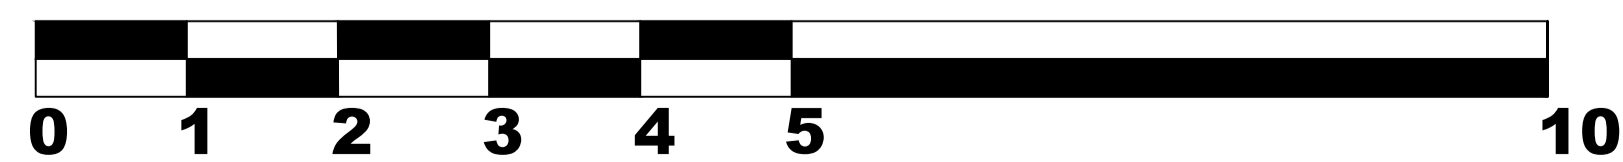

REV MARK	REVISION DESCRIPTION	REVISION DATE
----------	----------------------	---------------

JAG TECHNICAL SERVICES LIMITED
 E-MAIL: JAMES.GRAINGER@JAGTECHNICALSERVICESLIMITED.CO.UK
 PHONE: 07549706774
 WEBSITE: WWW.JAGTECHNICALSERVICESLIMITED.CO.UK



DRAWING TITLE	EXISTING FIRST FLOOR PLAN		
CONTRACT	PHIL FARMER, 8 BAY VIEW, AMBLE, NE65 0AZ		
MODELLED BY	JAG	ISSUE DATE	
CONTRACT NO	C1131	SCALE	1:50 @ A1
DRAWING No	06	REVISION No.	