


PROPOSED GROUND FLOOR PLAN

SCALE BAR 1:50

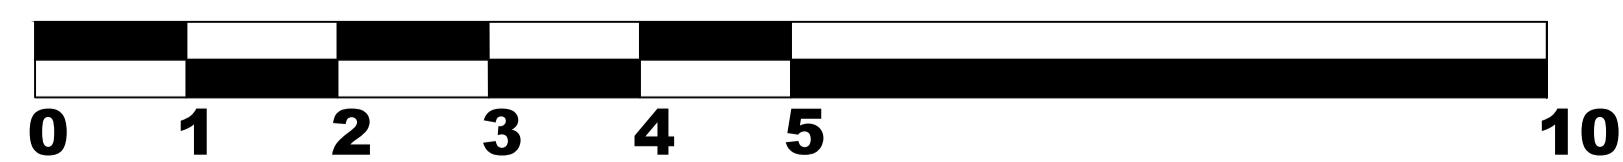

REV MARK	REVISION DESCRIPTION	REVISION DATE
----------	----------------------	---------------

**JAG TECHNICAL SERVICES LIMITED**  
E-MAIL: JAMES.GRAINGER@JAGTECHNICALSERVICESLIMITED.CO.UK  
PHONE: 07549706774  
WEBSITE: WWW.JAGTECHNICALSERVICESLIMITED.CO.UK



DRAWING TITLE	PROPOSED GROUND FLOOR PLAN		
CONTRACT	PHIL FARMER, 8 BAY VIEW, AMBLE, NE65 0AZ		
MODELLED BY	JAG	ISSUE DATE	
CONTRACT NO	C1131	SCALE	1:50 @ A1
DRAWING No	09	REVISION No.	