


EXISTING GROUND
FLOOR PLAN

SCALE BAR 1:50

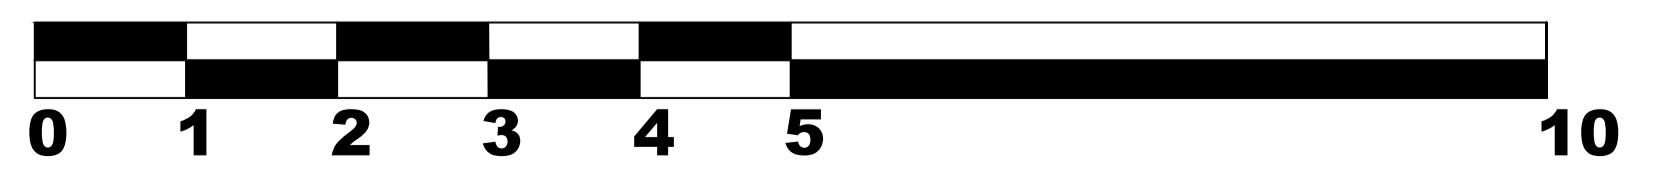

REV MARK	REVISION DESCRIPTION	REVISION DATE
JAG TECHNICAL SERVICES LIMITED <small>E-MAIL: JAMES.GRAINGER@JAGTECHNICALSERVICESLIMITED.CO.UK PHONE: 07549706774 WEBSITE: WWW.JAGTECHNICALSERVICESLIMITED.CO.UK</small>		
DRAWING TITLE	EXISTING GROUND FLOOR PLAN	
CONTRACT	PHIL FARMER, 8 BAY VIEW, AMBLE, NE65 0AZ	
MODELLED BY	JAG	ISSUE DATE
CONTRACT NO	C1131	SCALE 1:50 @ A1
DRAWING No	05	REVISION No.

