

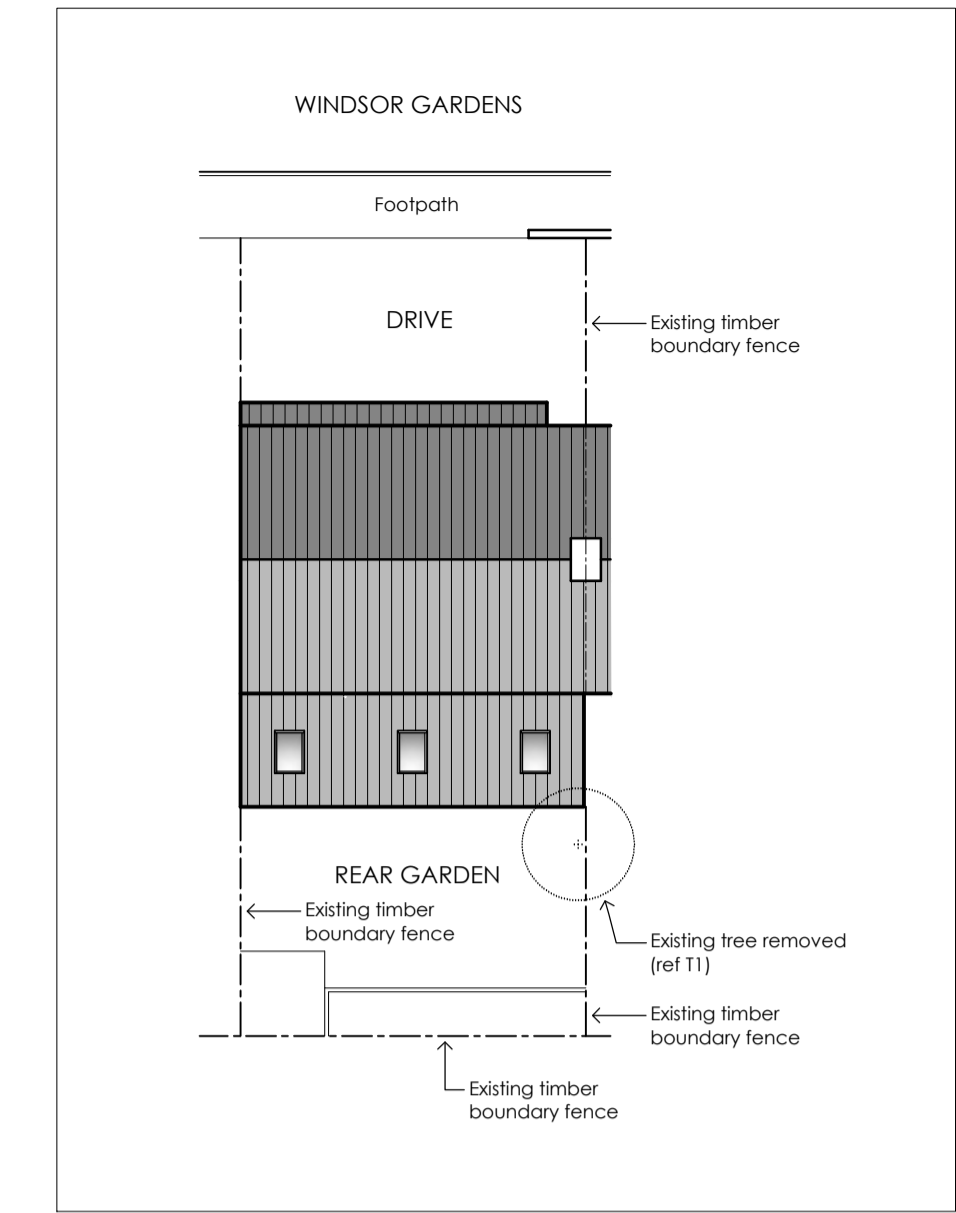



PROPOSED ELEVATIONS  
SCALE 1:100

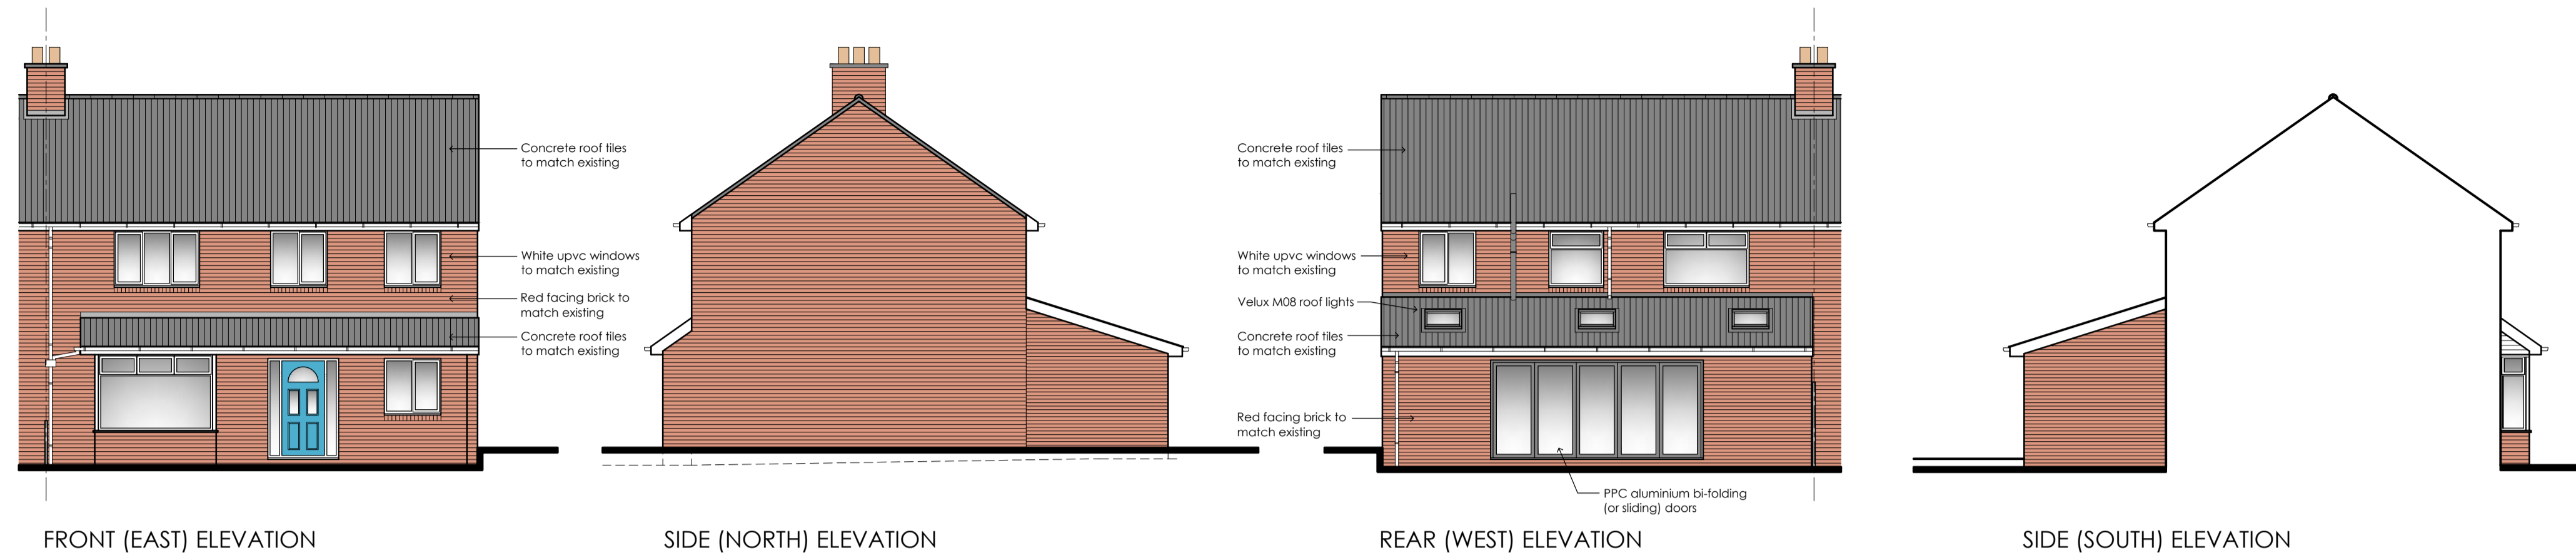


PROPOSED SITE PLAN  
SCALE 1:200

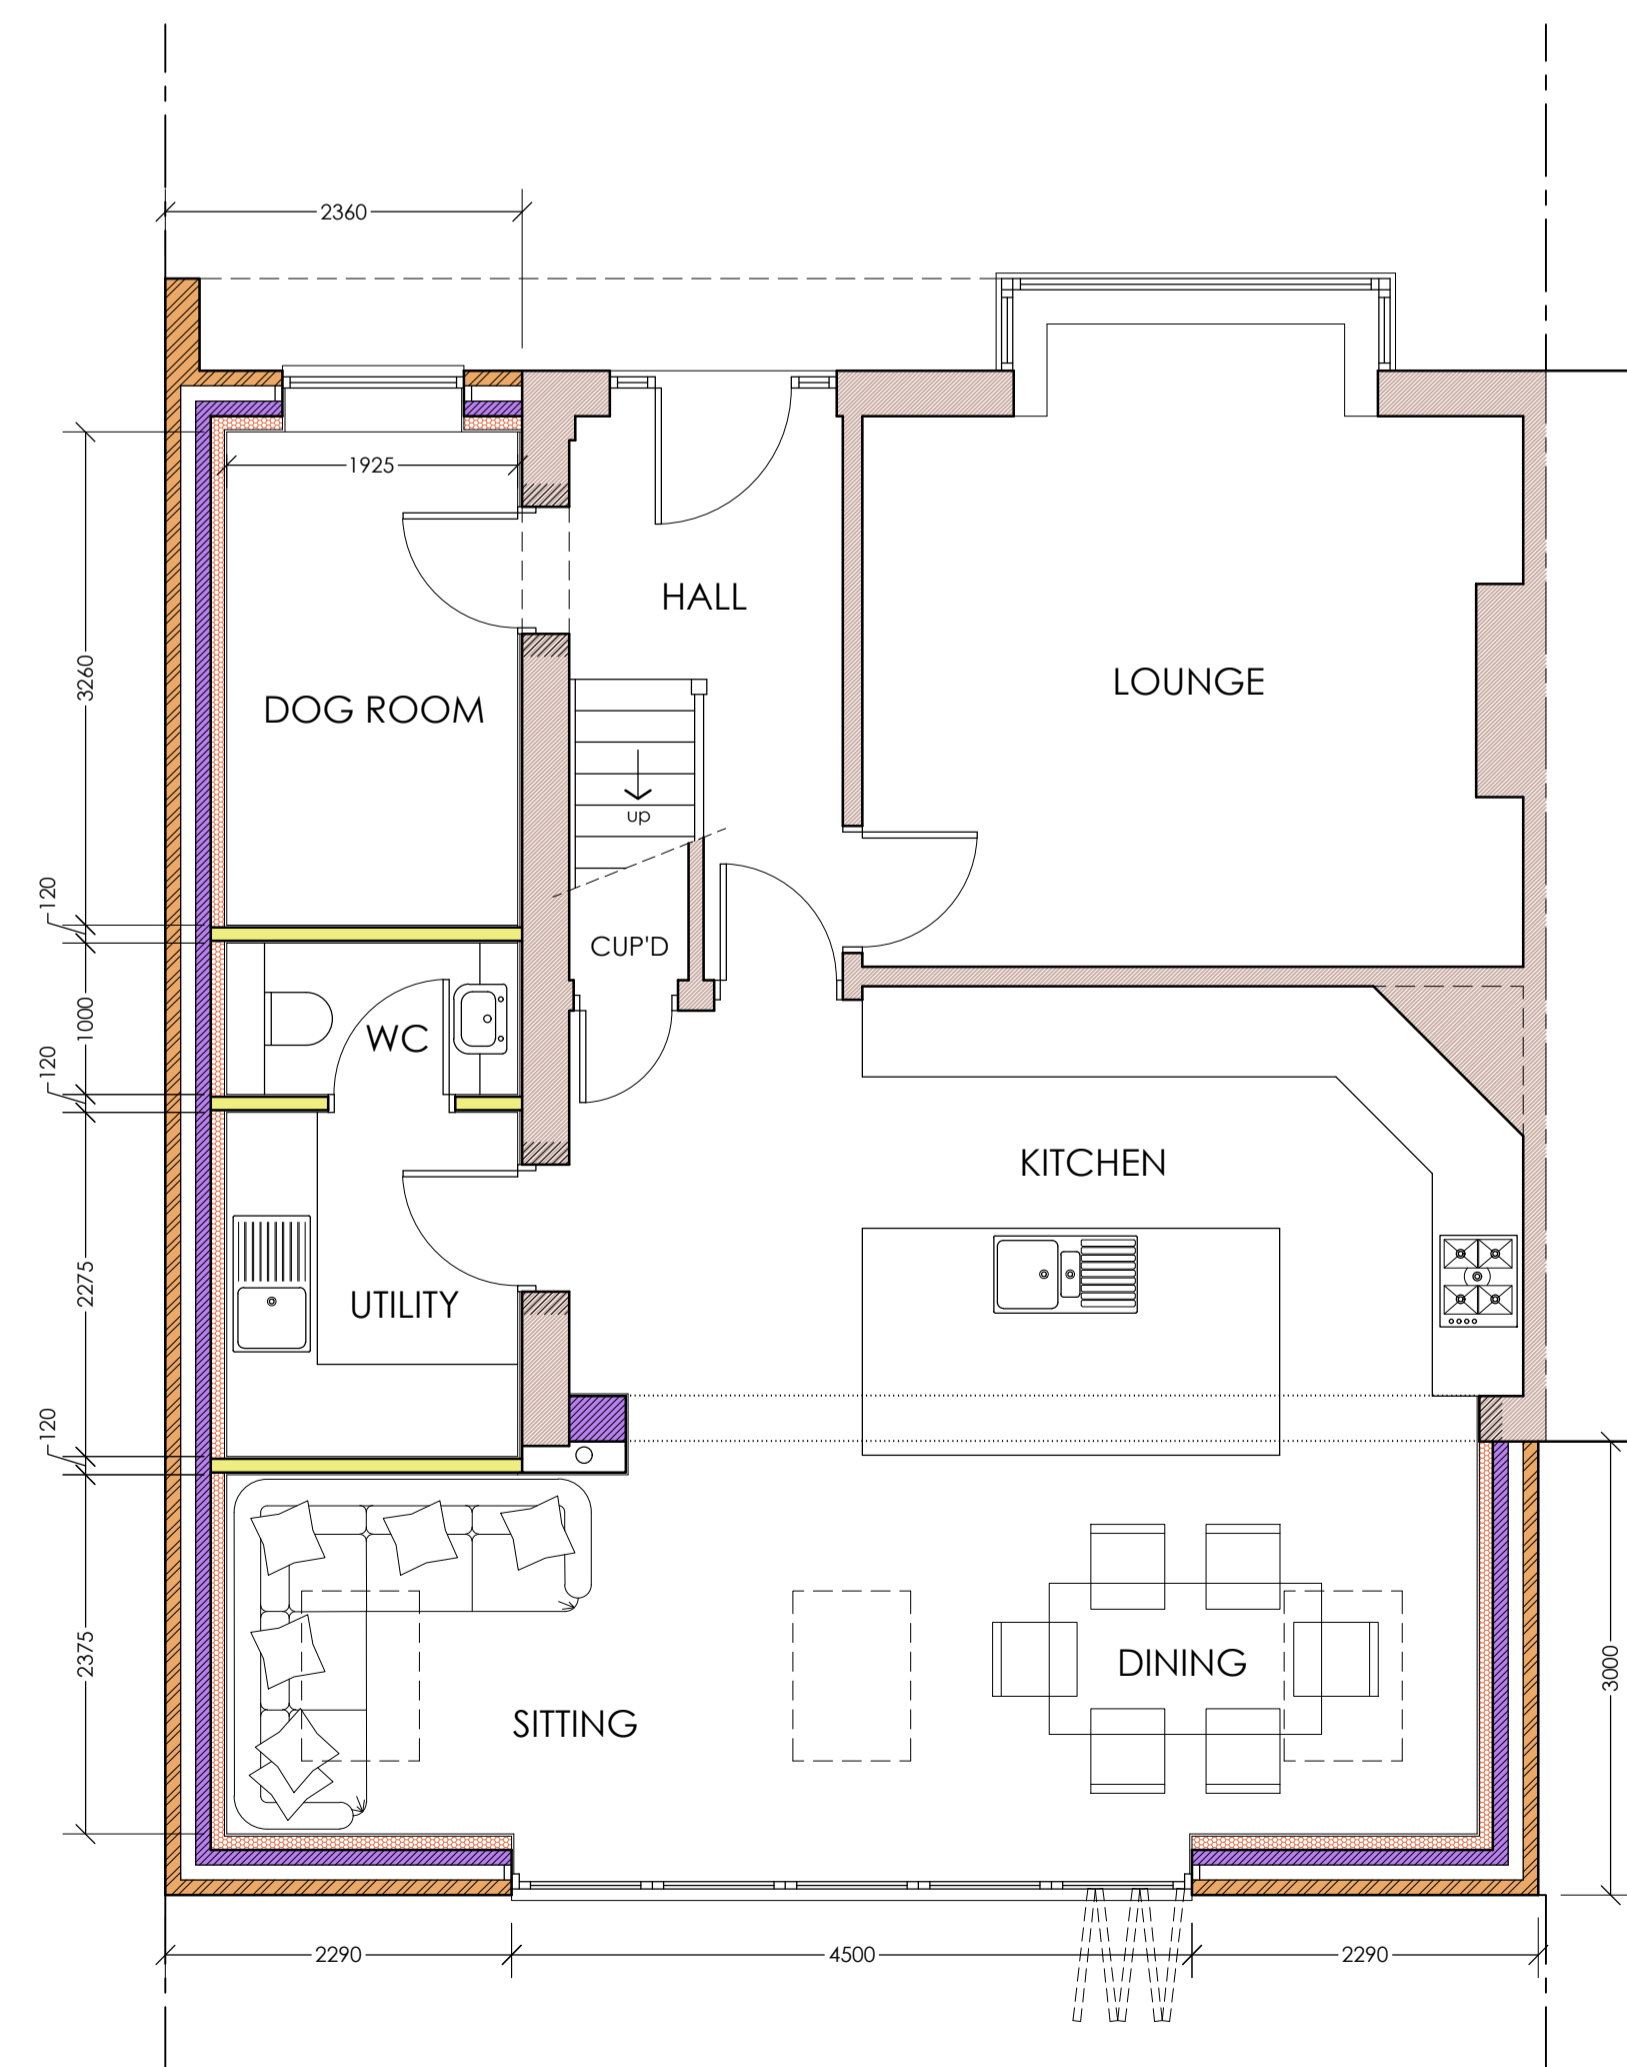

PROPOSED GROUND FLOOR PLAN  
SCALE 1:50

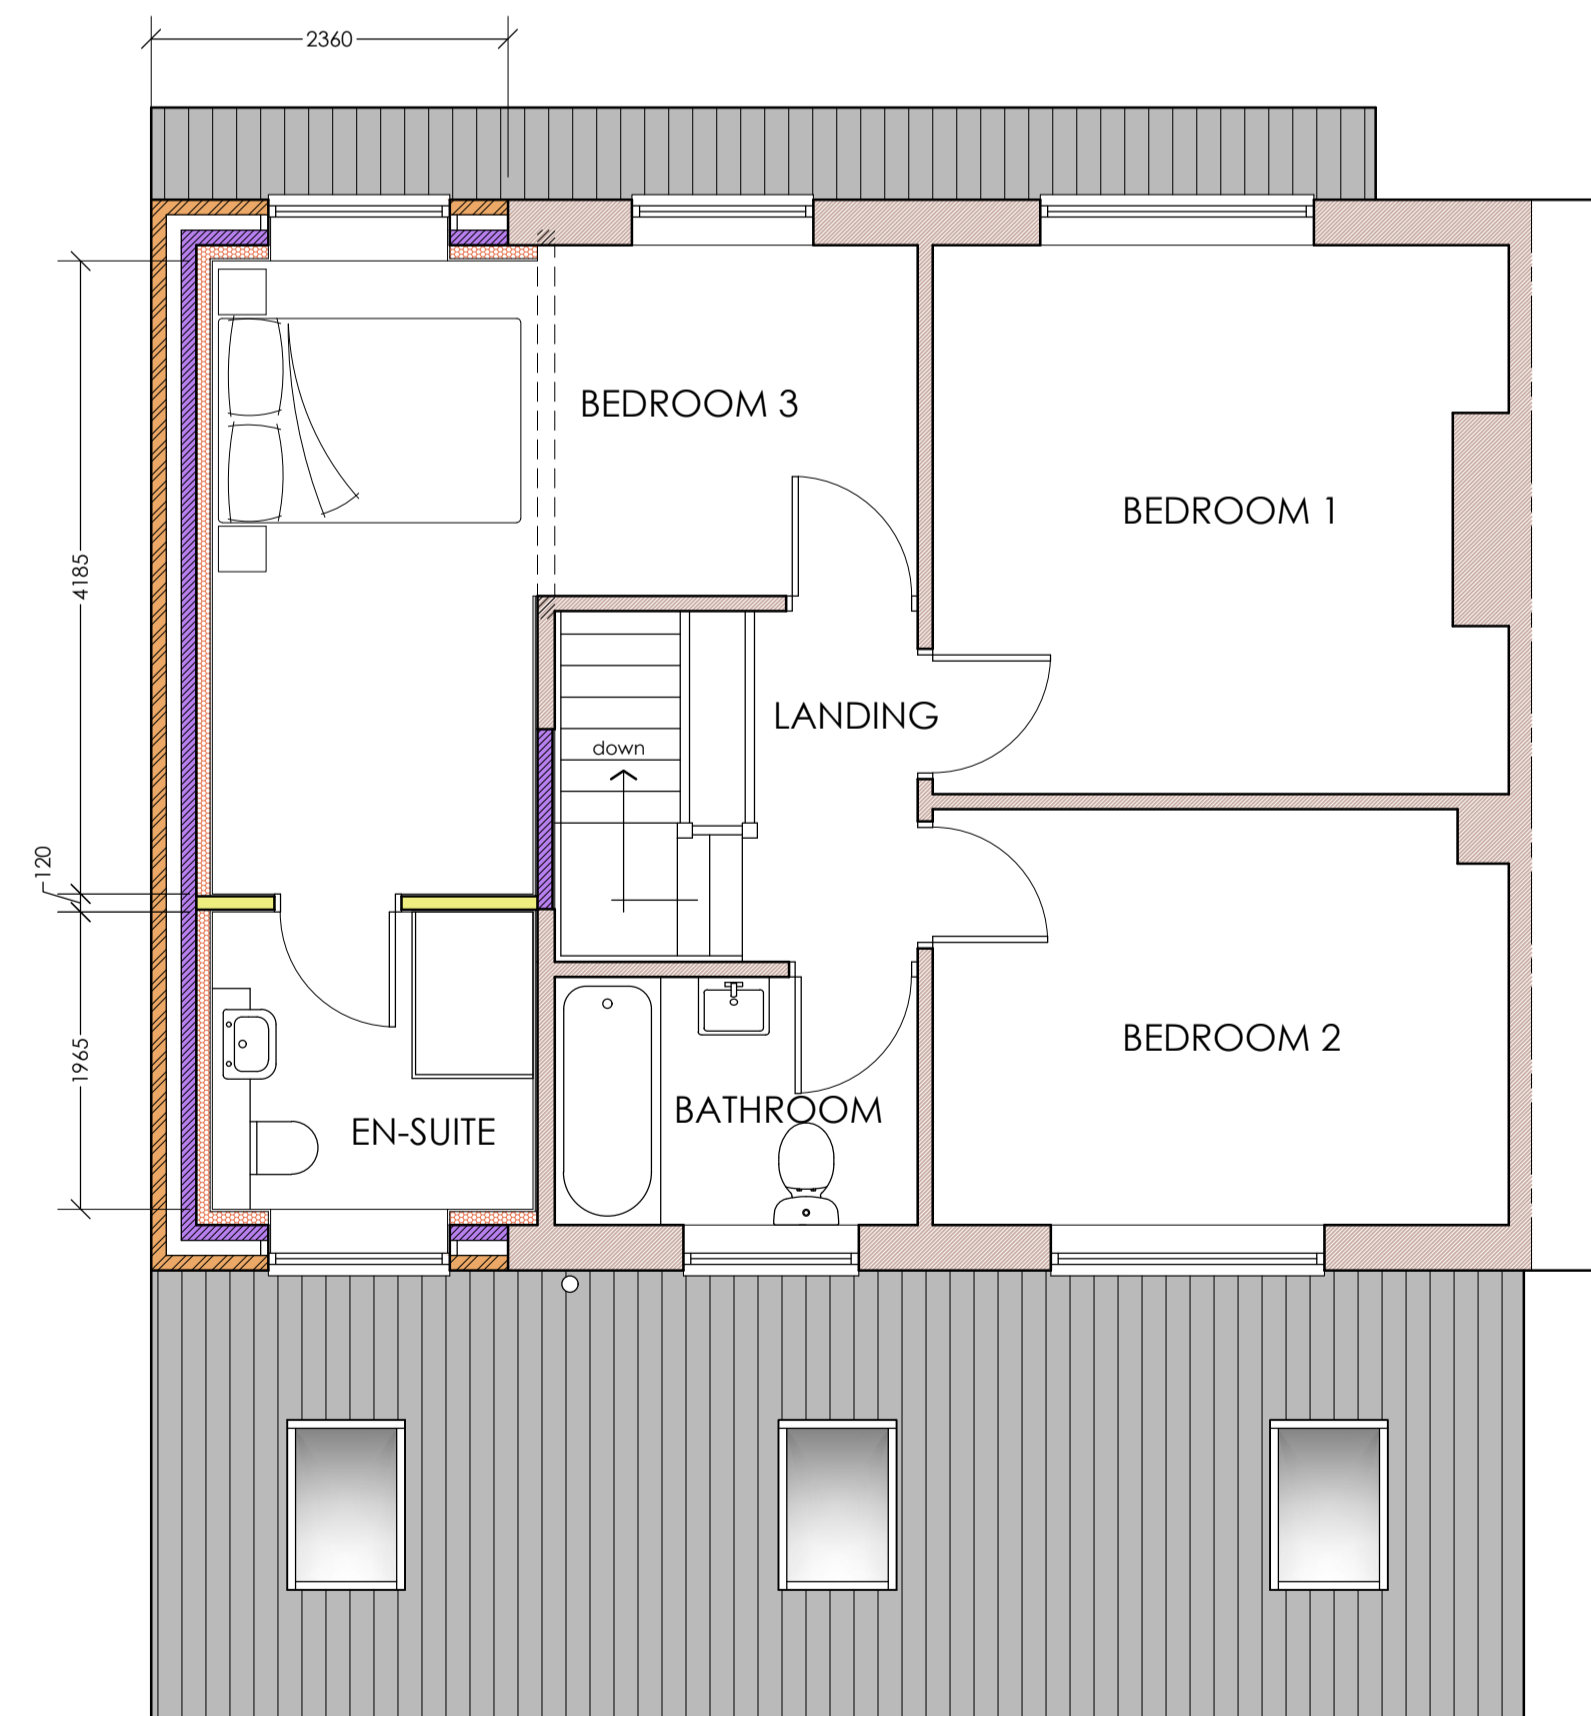

PROPOSED FIRST FLOOR PLAN  
SCALE 1:50

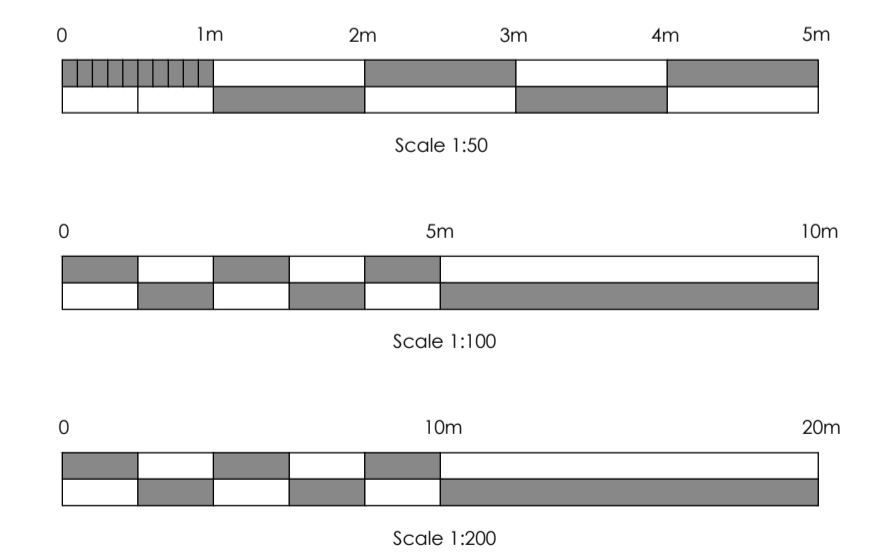

|  |   |  |
|--|---|--|
| Rev A  | Rear elevation amended to show single opening | date - 2.11.22   |
| Project<br><b>PROPOSED EXTENSION TO<br/>         32 WINDSOR GARDENS<br/>         BEDLINGTON<br/>         NE22 5SY</b>  |   | Client<br><b>MR &amp; MRS COLLETT</b><br>Title<br><b>PROPOSED FLOOR PLANS, SITE<br/>         PLAN &amp; ELEVATIONS</b> |
| Scale (BA1)<br>AS STATED   | Date<br>OCTOBER 2022                          | Project No.<br>2255  |
|  |   | Dwg No.<br>02 rev A  |
| <b>SJK Architectural Services Ltd</b><br><small>9 Churchbum Drive, Morpeth, Northumberland, NE61 2BL Tel: 01670 516257 Mob: 07989 232 509<br/>         e-mail: s.j.k@sjkarch.co.uk</small> |   |  |