

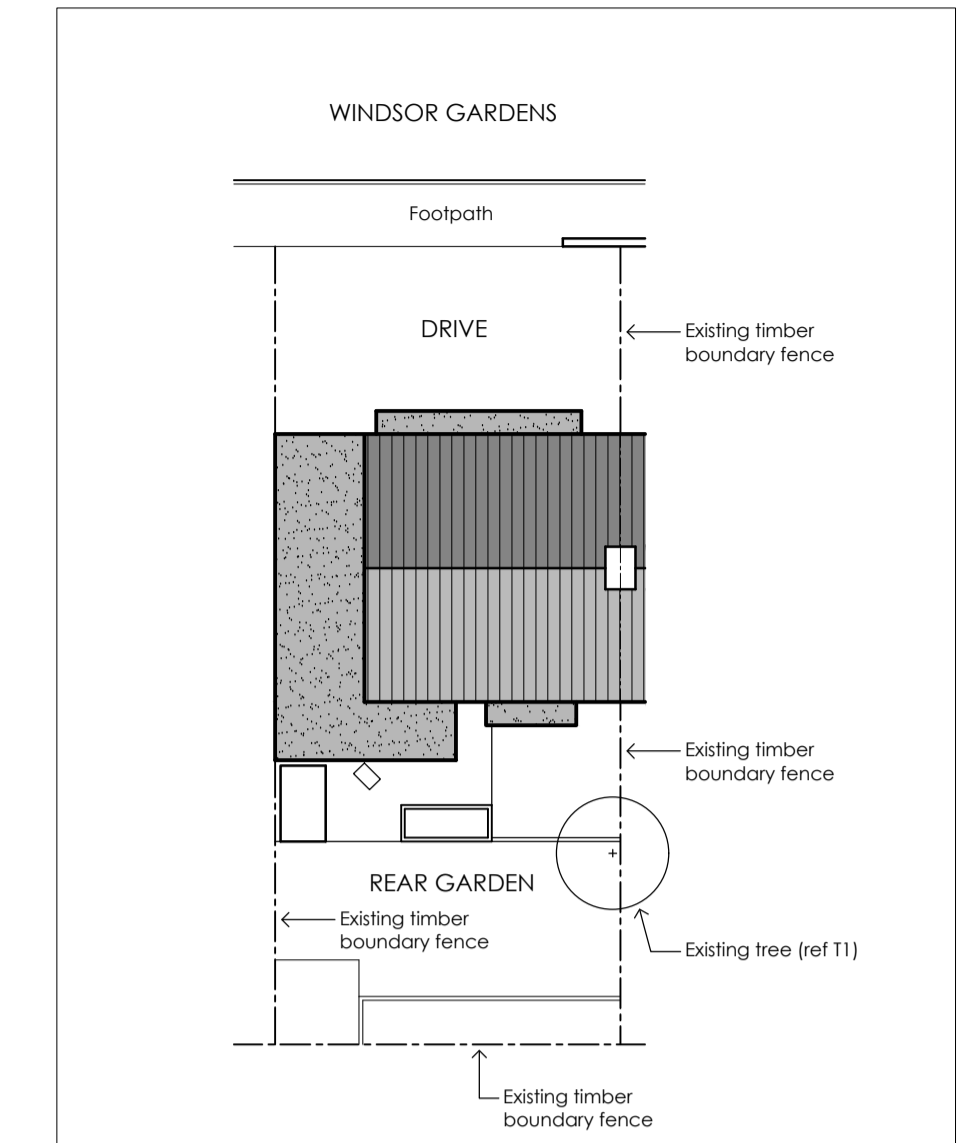
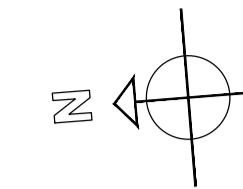



EXISTING ELEVATIONS
SCALE 1:100

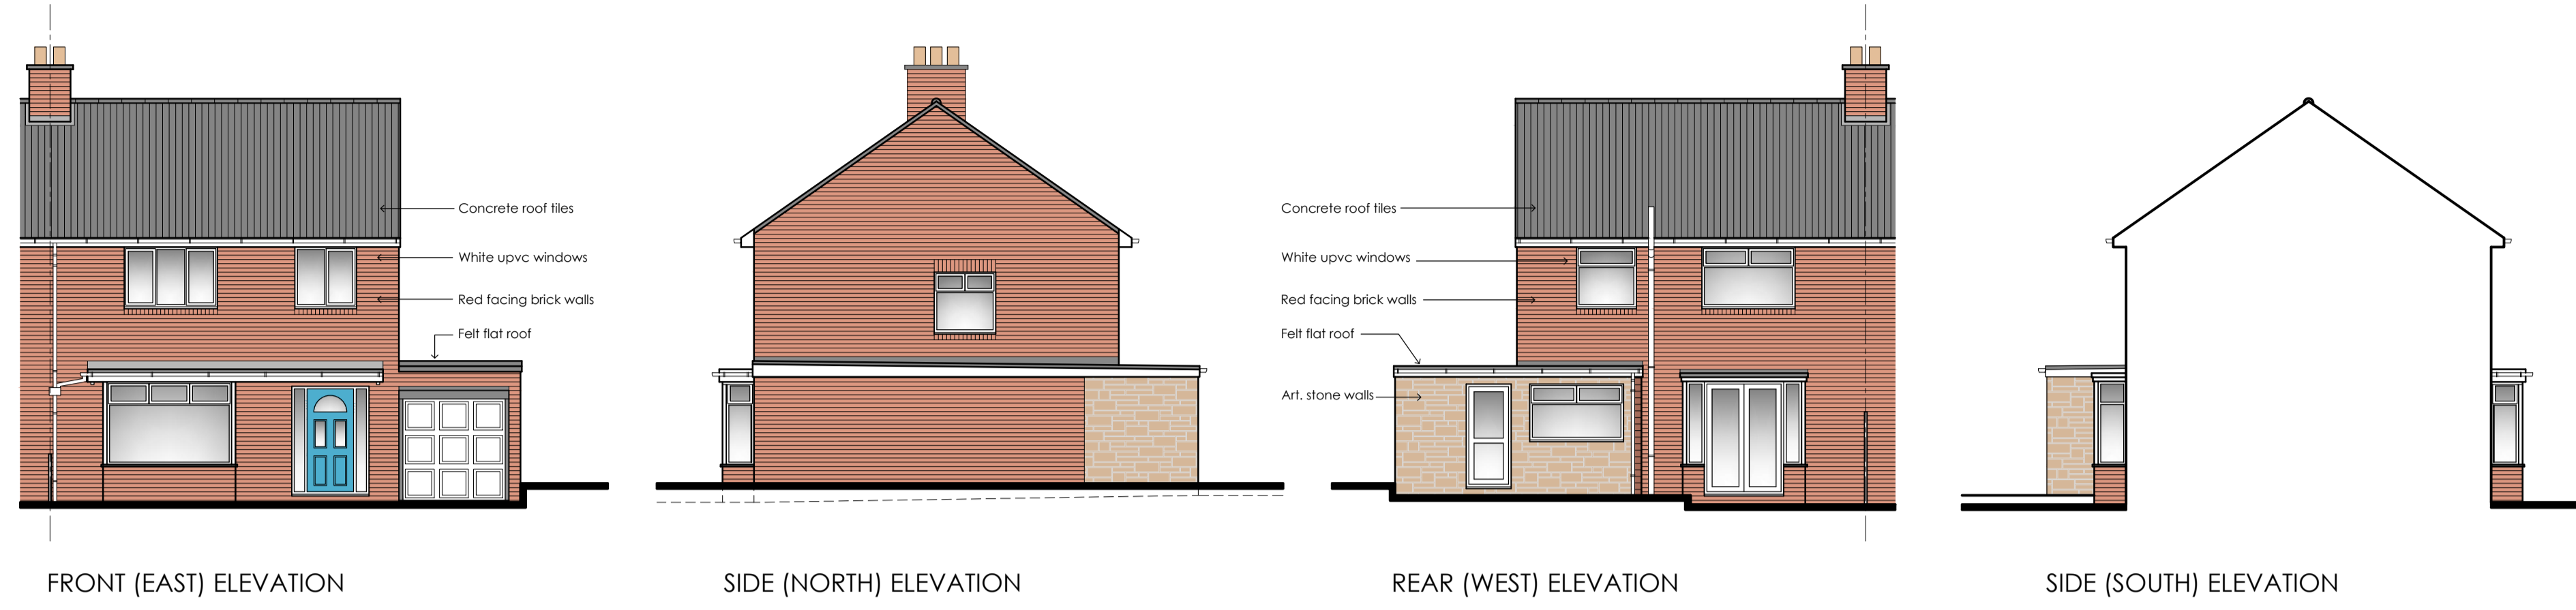


EXISTING SITE PLAN
SCALE 1:200

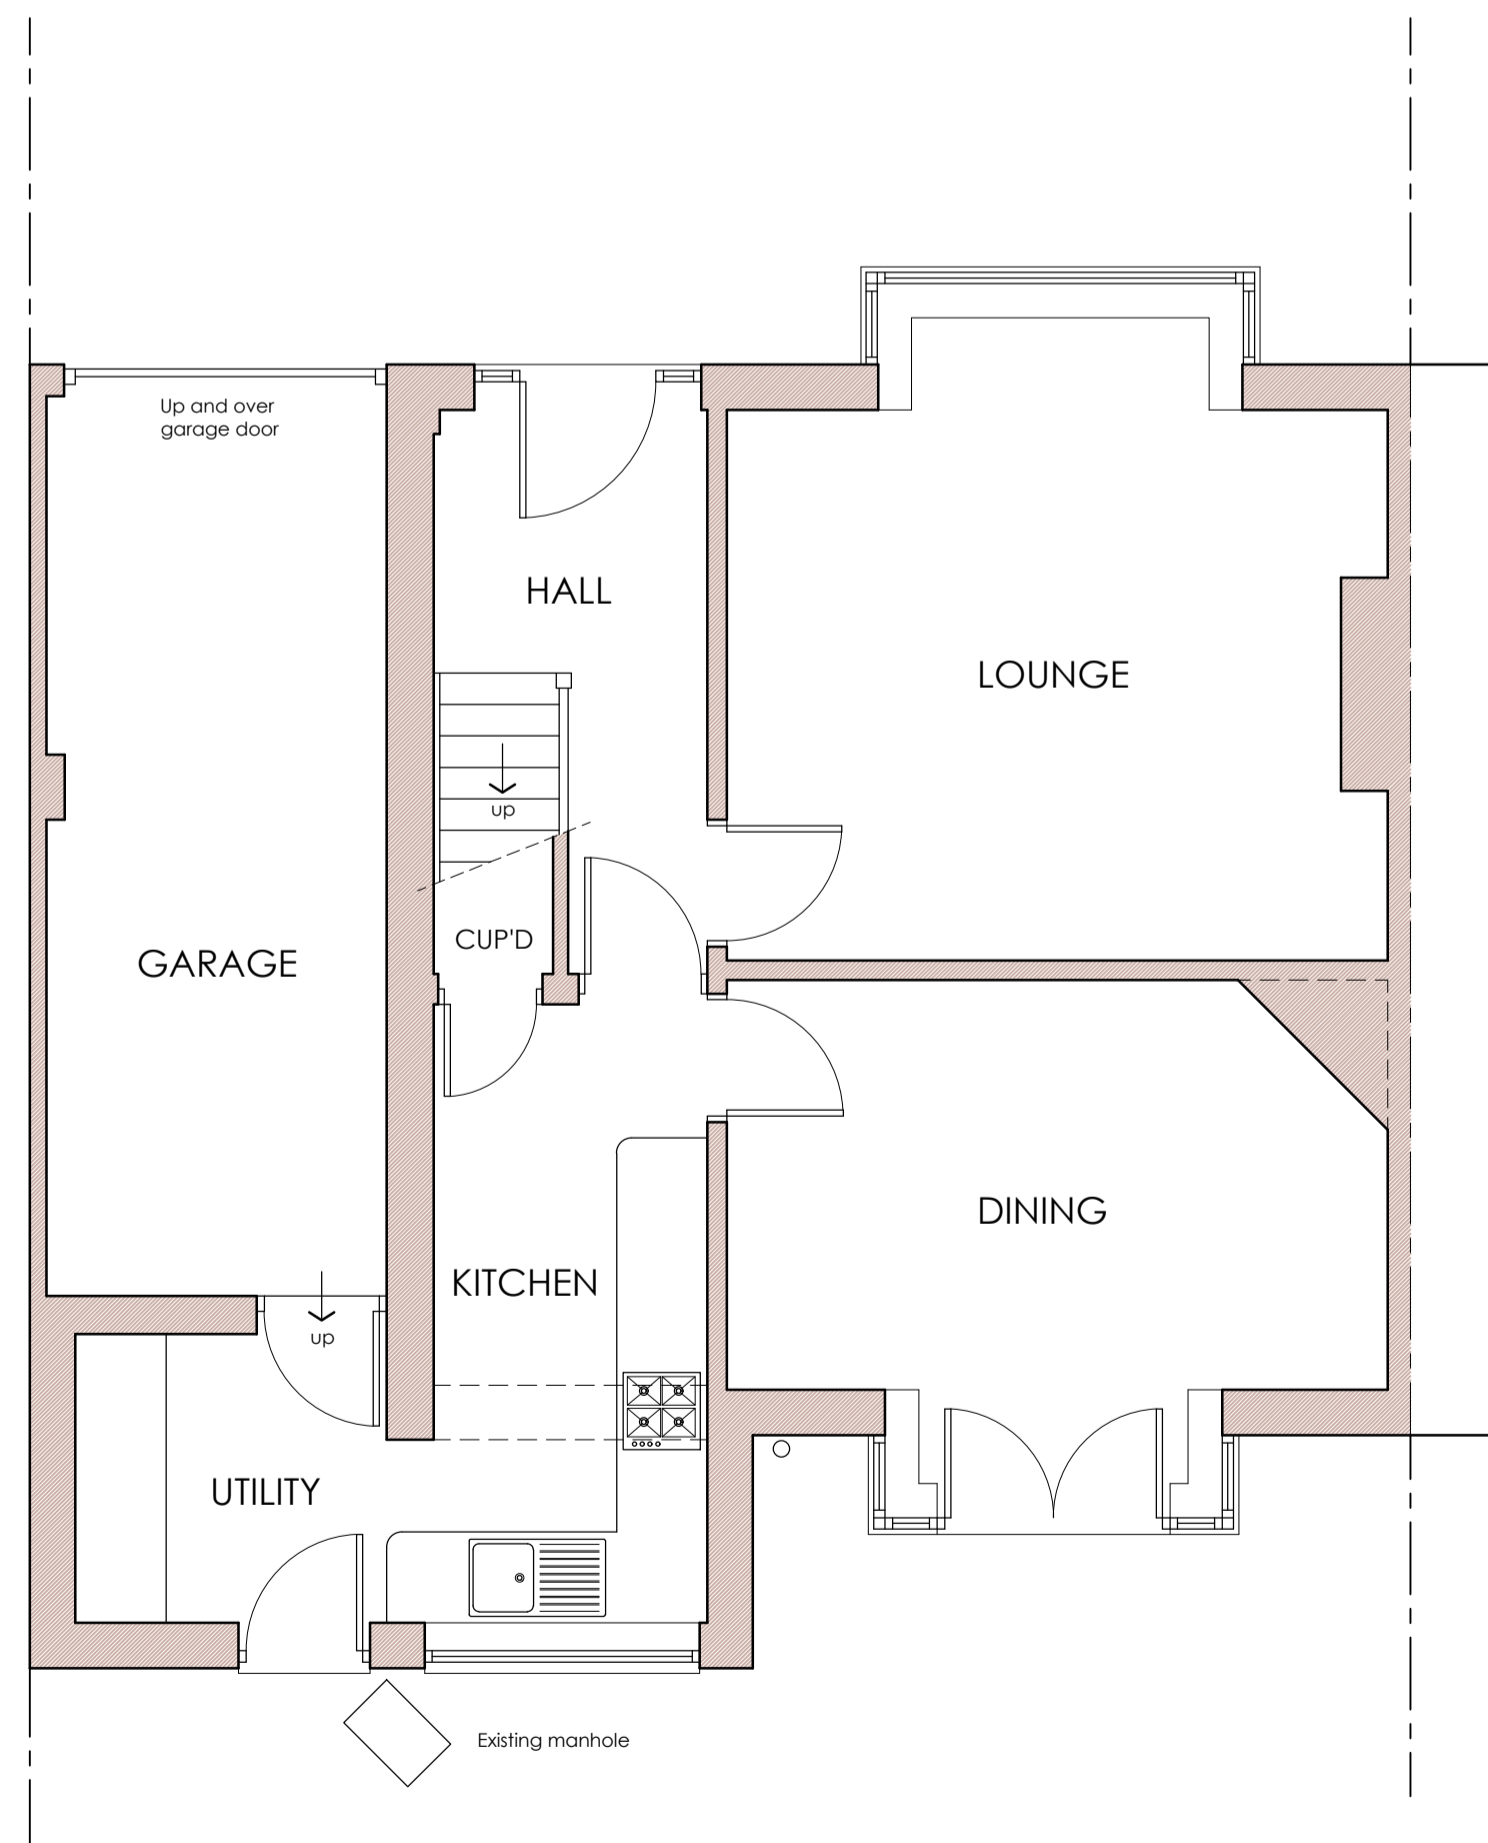

EXISTING GROUND FLOOR PLAN
SCALE 1:50

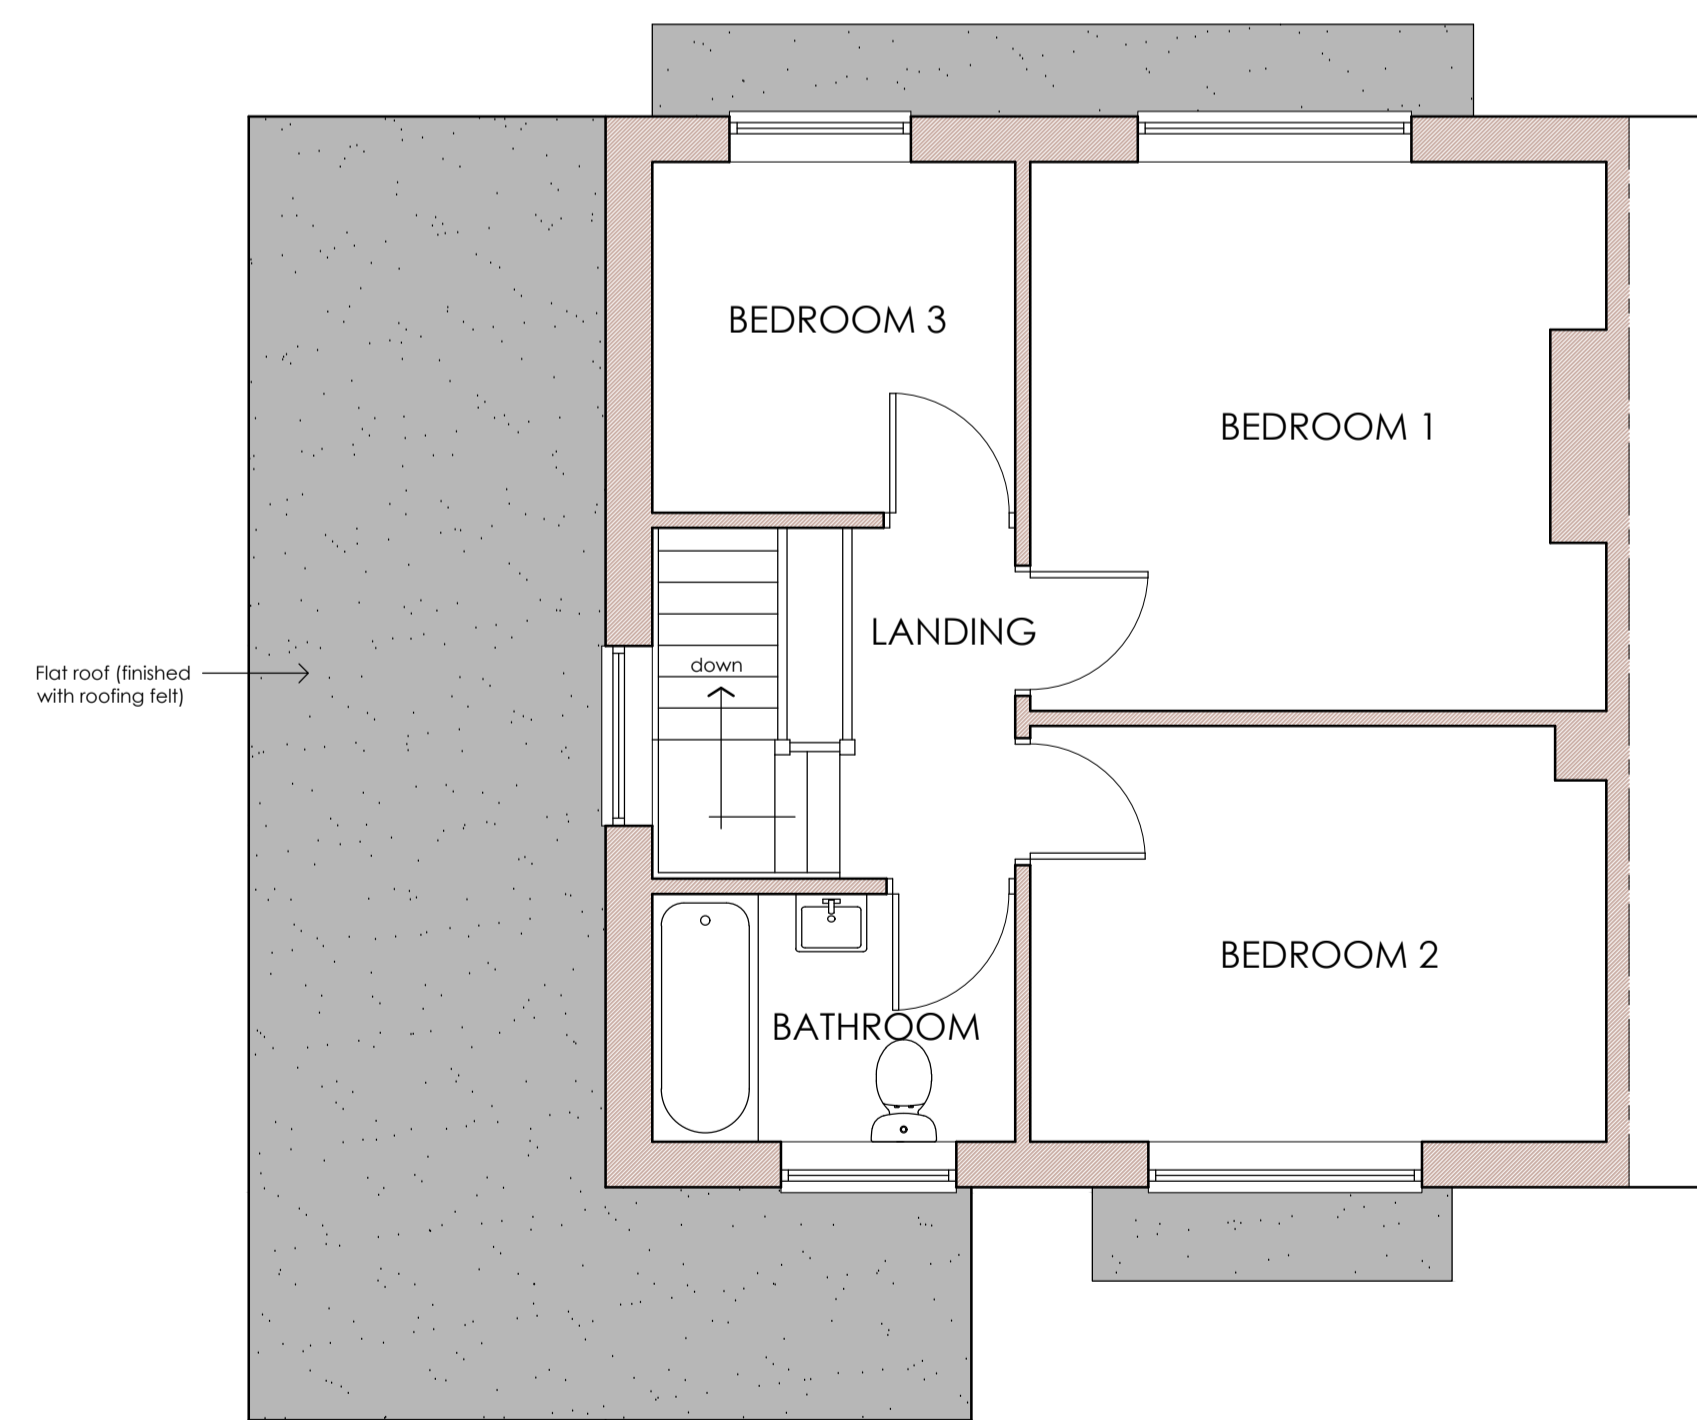

EXISTING FIRST FLOOR PLAN
SCALE 1:50

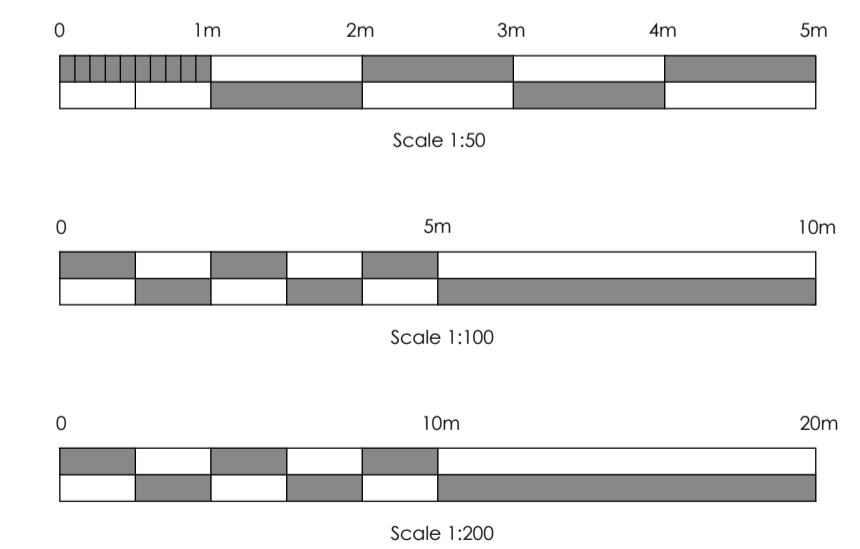

Rev -	-	date -	
Project PROPOSED EXTENSION TO 32 WINDSOR GARDENS BEDLINGTON NE22 5SY		Client MR & MRS COLLETT	
Scale (BA1) AS STATED		Date OCTOBER 2022	Project No. 2255
		Dwg No. 01	
 SJK Architectural Services Ltd <small>9 Churchburn Drive, Morpeth, Northumberland, NE61 2BJ Tel: 01670 516257 Mob: 07989 232 509 e-mail: s.j.k@sjkarch.co.uk</small>			