


27

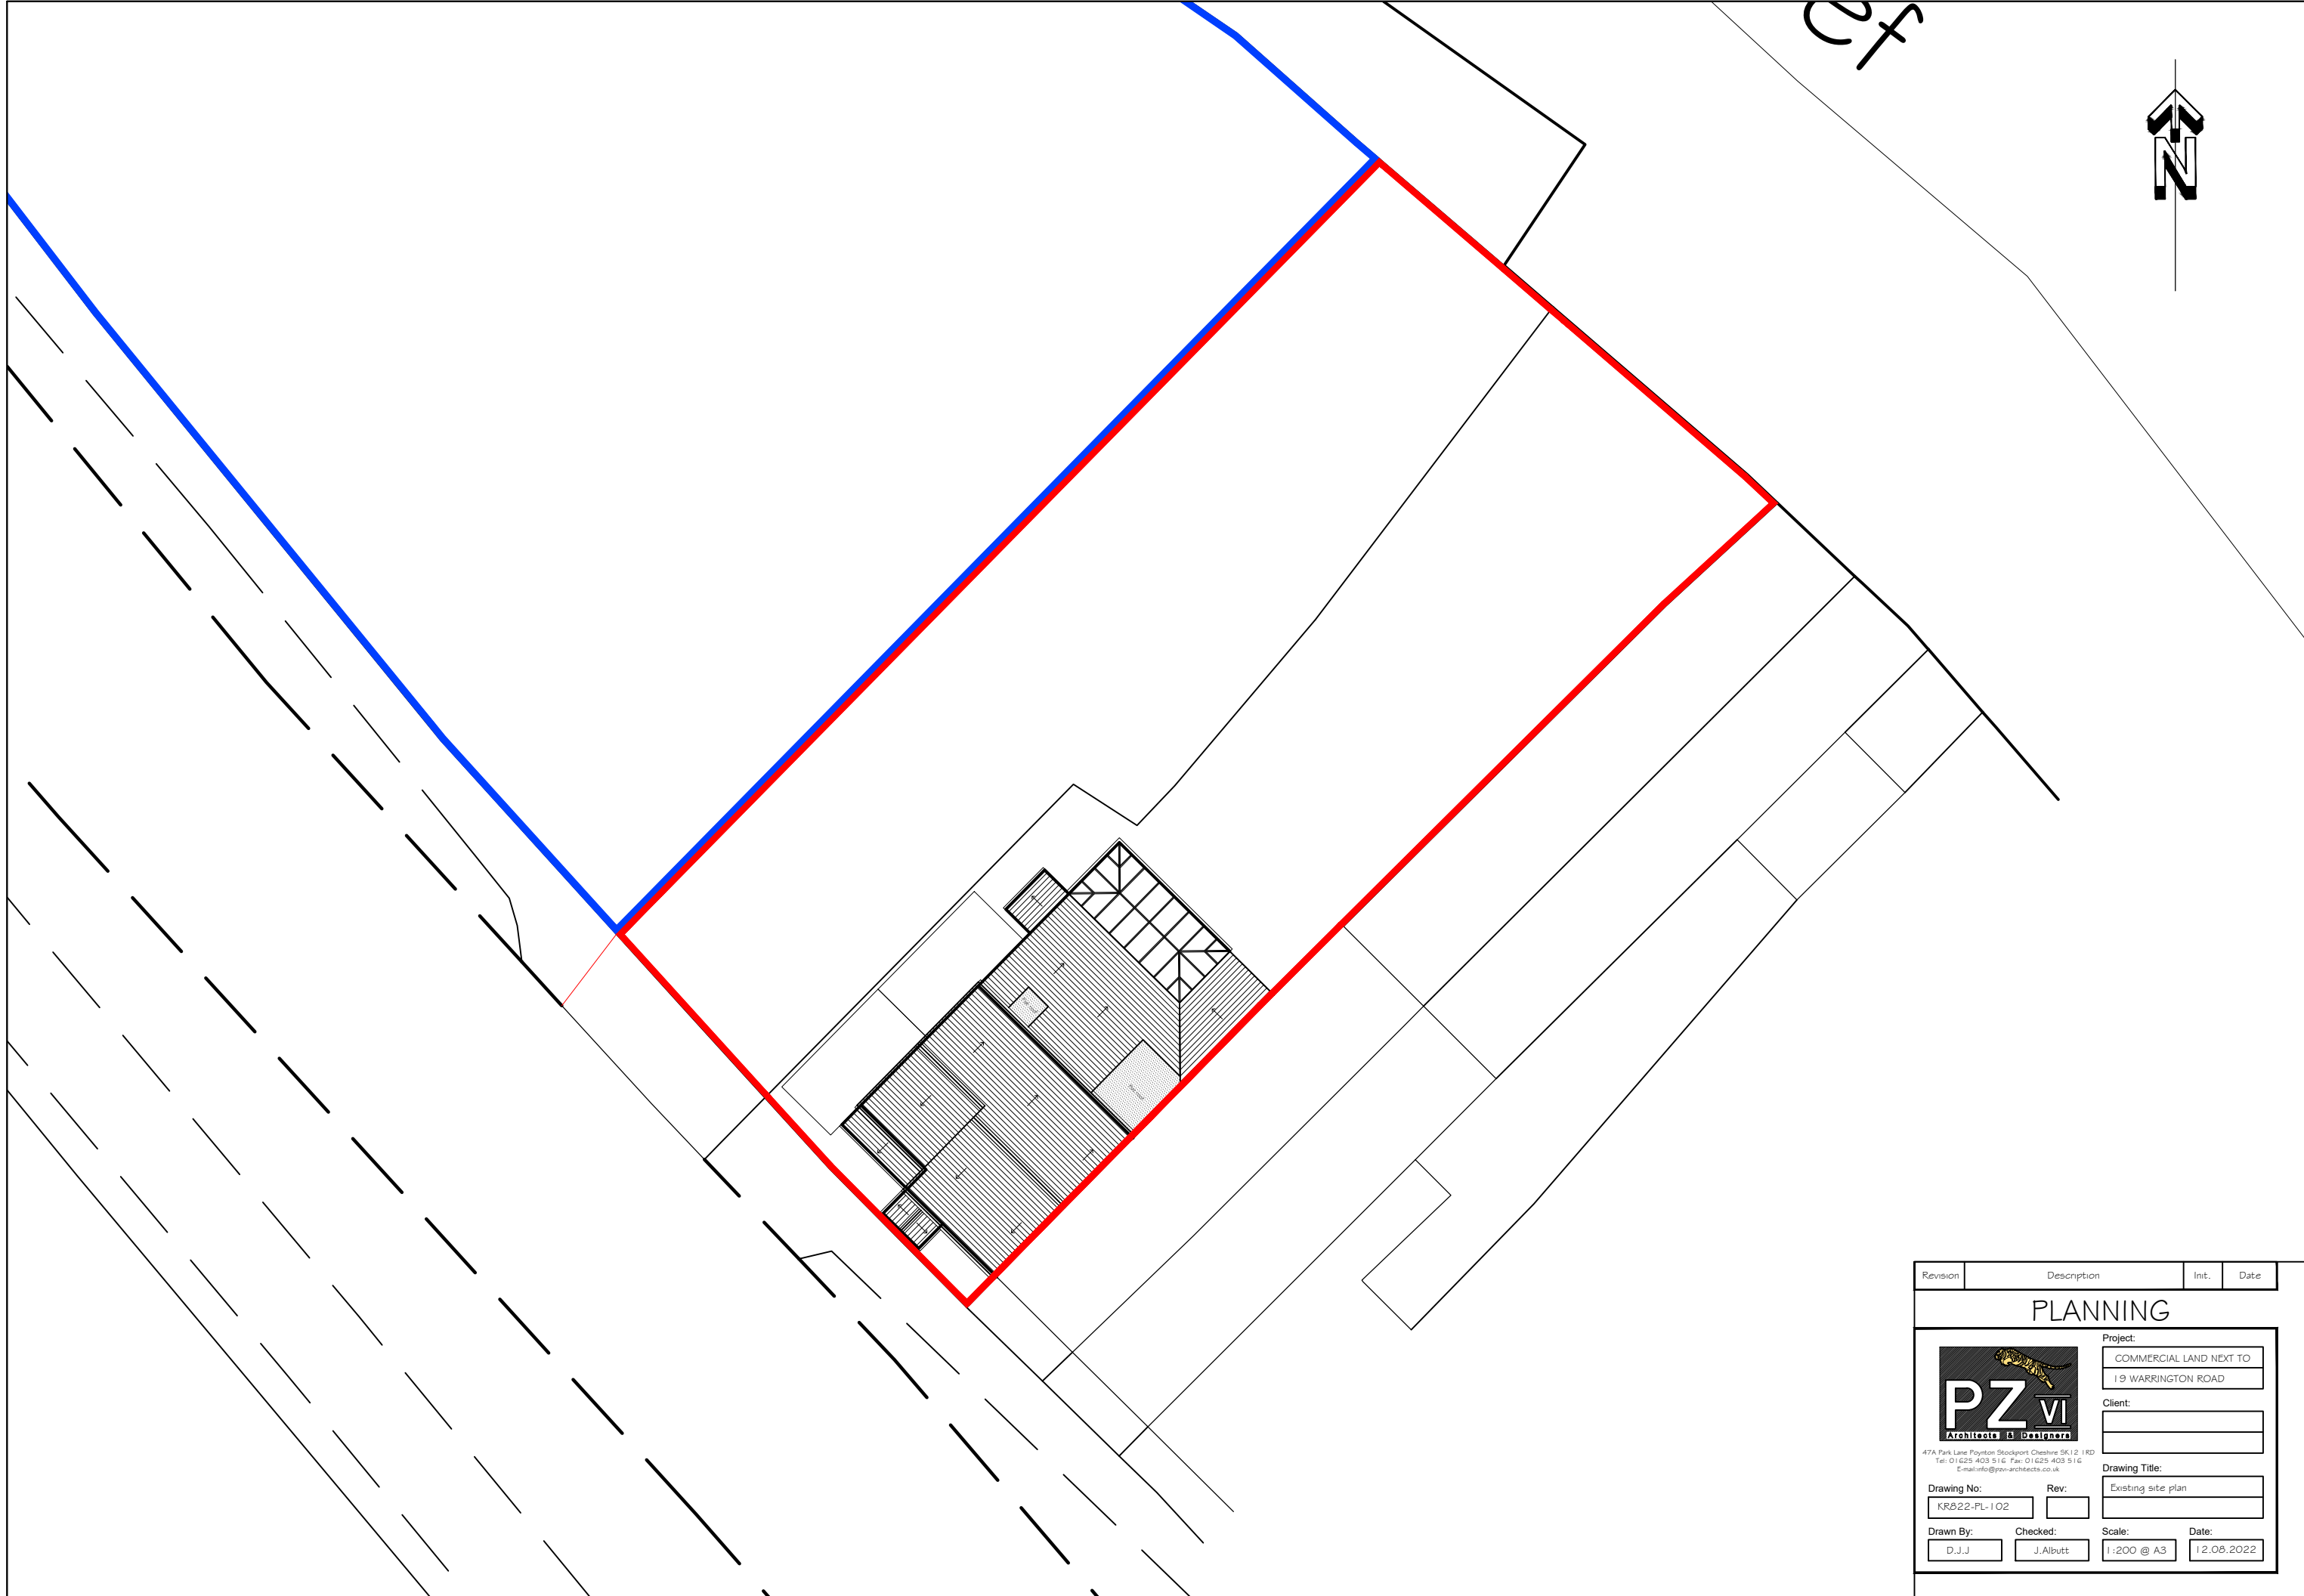

Revision	Description	Init.	Date
PLANNING			
		Project:	
47A Park Lane Poynton Stockport Cheshire SK12 1RD Tel: 01625 403 516 Fax: 01625 403 516 E-mail: info@pzn-architects.co.uk		COMMERCIAL LAND NEXT TO 19 WARRINGTON ROAD	
Drawing No:		Client:	
KR022-PL-102			
Rev:		Drawing Title:	
		Existing site plan	
Drawn By:		Scale:	
D.J.J		1:200 @ A3	
Checked:		Date:	
J.Albutt		12.08.2022	