


North Elevation

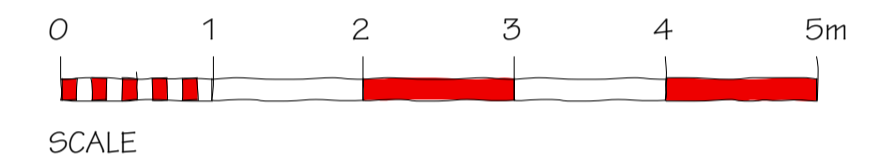


East Elevation
1:100



West Elevation
1:100



South Elevation
1:100

 

No. Date Revisions
Revisions

HOLLINS

Architects, Surveyors &
Planning Consultants

The Guildhall
Market Hill
Framlingham
Suffolk
IP13 9BD

Telephone 01728 723959
Fax 01728 723947
E-mail all@hollins.co.uk
Website www.hollins.co.uk

Client
Mr C Hamilton

Site
Mill Farm, Worlingworth

Project
Residential Barn Conversion

Details
Existing Building

Scale 1:50 and 1:100 @ A1
(or 1:100 and 1:200 @ A3)
Date Oct 2022

Drawn by LRC/RMF

Job Reference Drawing no. Revision

21-153-003-A

This drawing is copyright. This drawing must not be scaled. Before commencing any work the contractor must set out and check all dimensions.