



© Drawing and design copyright of GHBD Limited. This drawing has been produced for Vickers & Barrass for the replacement of the existing shop front to 16/17 Castle Bank, Tow Law, DL13 4AE. It is not intended for use by any other person for any other purpose. This drawing has been produced from information supplied by third parties & as such their accuracy cannot be guaranteed. Do not scale the drawing. Use figured dimensions in all cases. Check all dimensions on site.



Front (East) Elevation

 


Front (East) Elevation

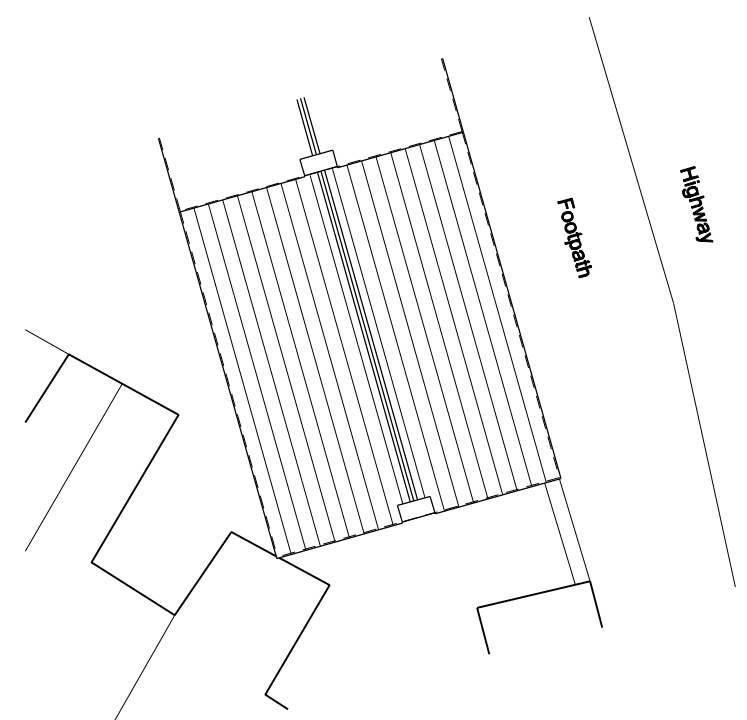

Site / Roof Plan
Scale 1:200

Existing

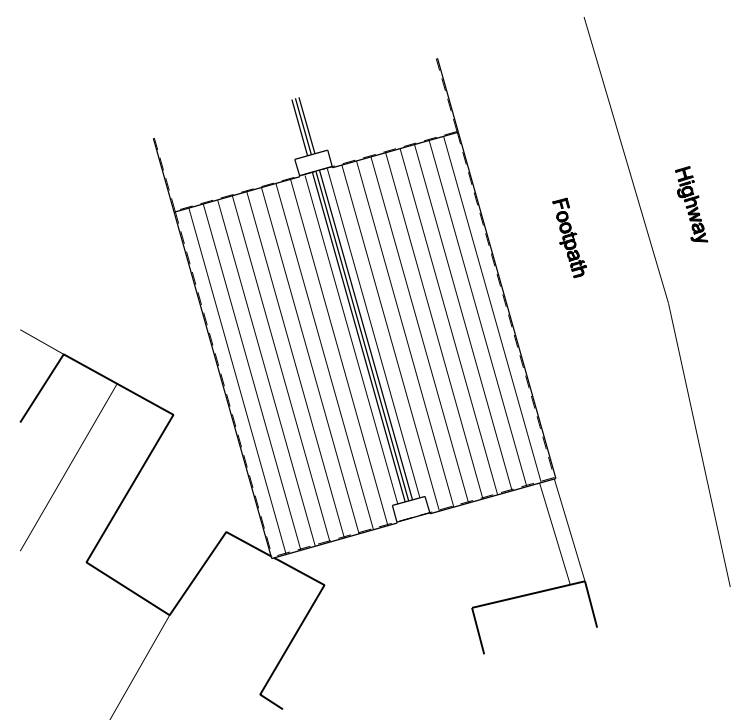


Site / Roof Plan
Scale 1:200

Proposed

© Drawing & Design Copyright of:

ghbd



Chartered Institute of Architectural Technologist
Telephone: 01207 693921 / 07879 065742. Email: gh@ghbd.co.uk

Job
Replacement of existing shop front
16/17 Castle Bank, Tow Law, DL13 4AE

Drawing
Front Elevations. Site / Roof Plan
Existing & Proposed

Date	Scale
Oct'22	1:100 & 1:200 @ A3

Job No.	Drawing No.	Revision
22/69	101	-