



3 Section AA
Scale: 1:50

4 Plant Room - Front Elevation
Scale: 1:50


5 Plant Room - Rear Elevation
Scale: 1:50

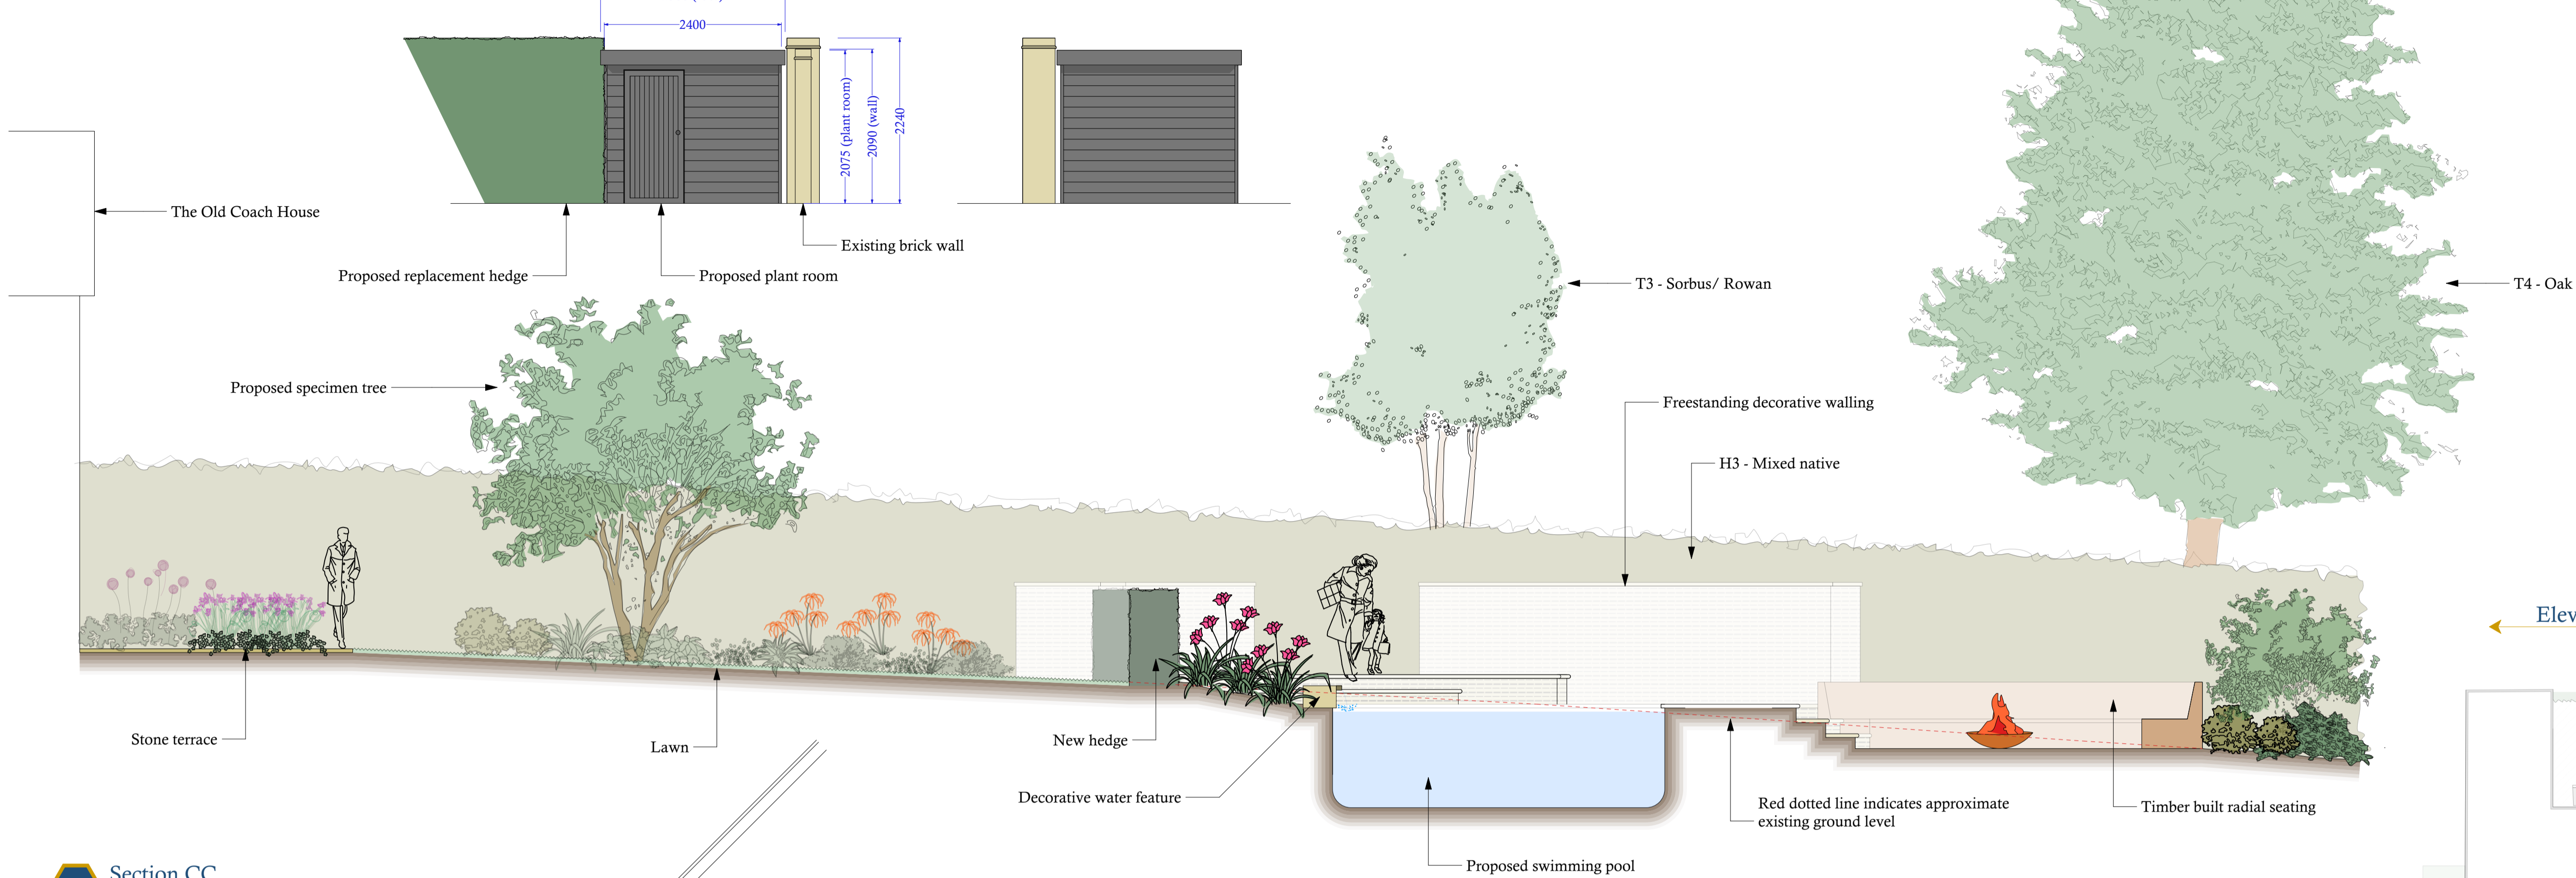


Elevation Identification Plan
Scale: 1:250

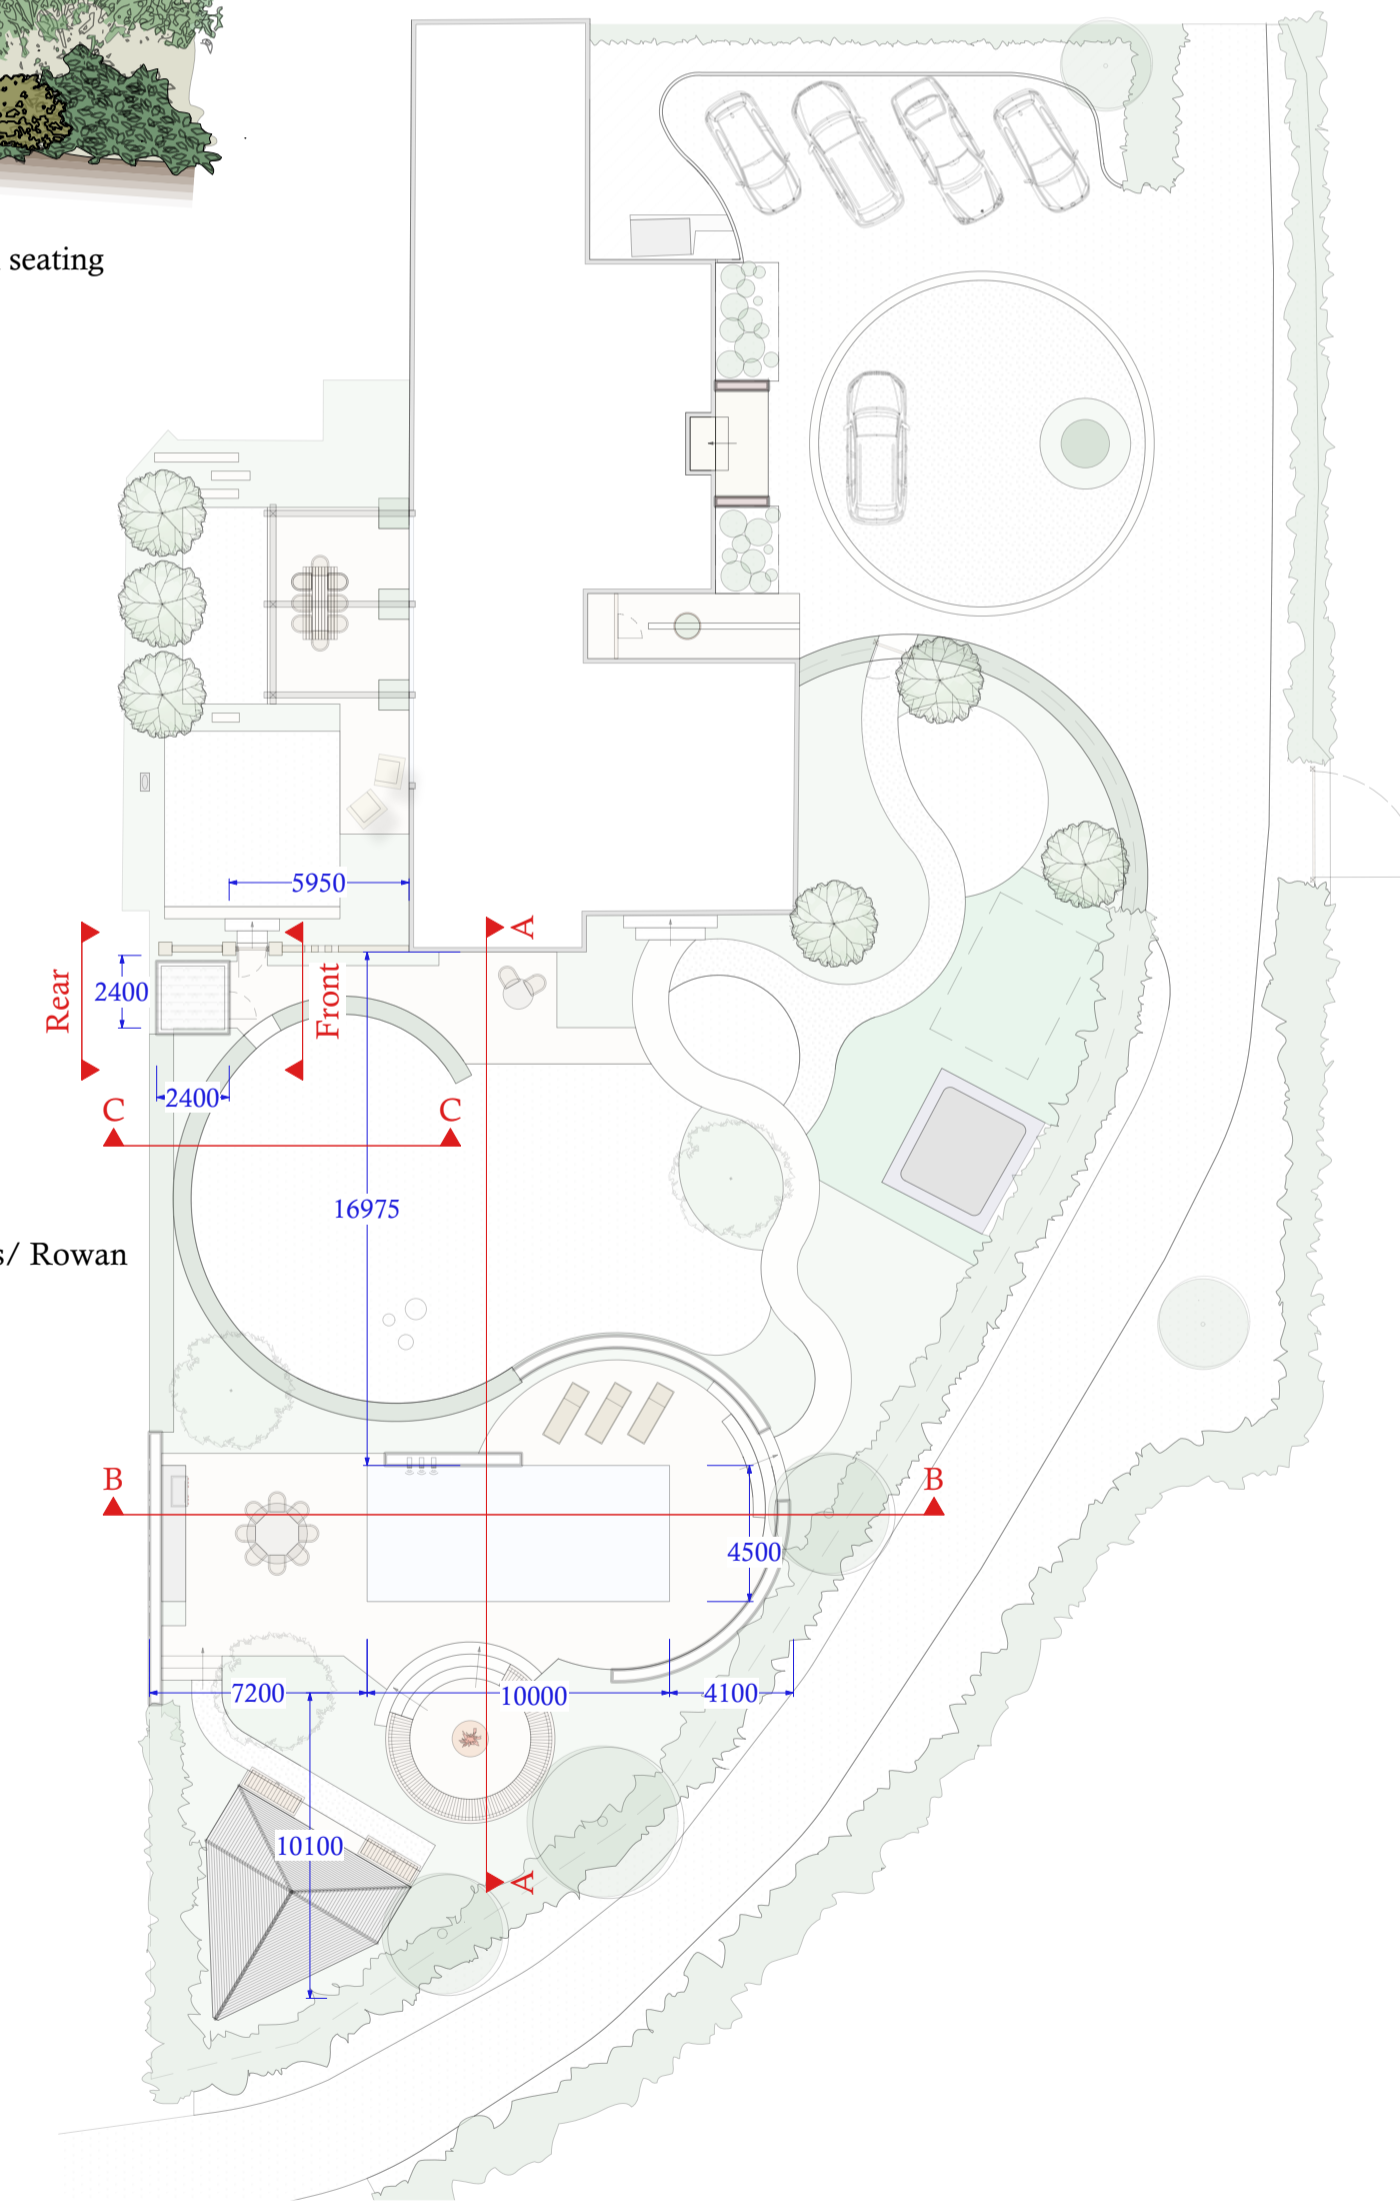

6 Section CC
Scale: 1:50

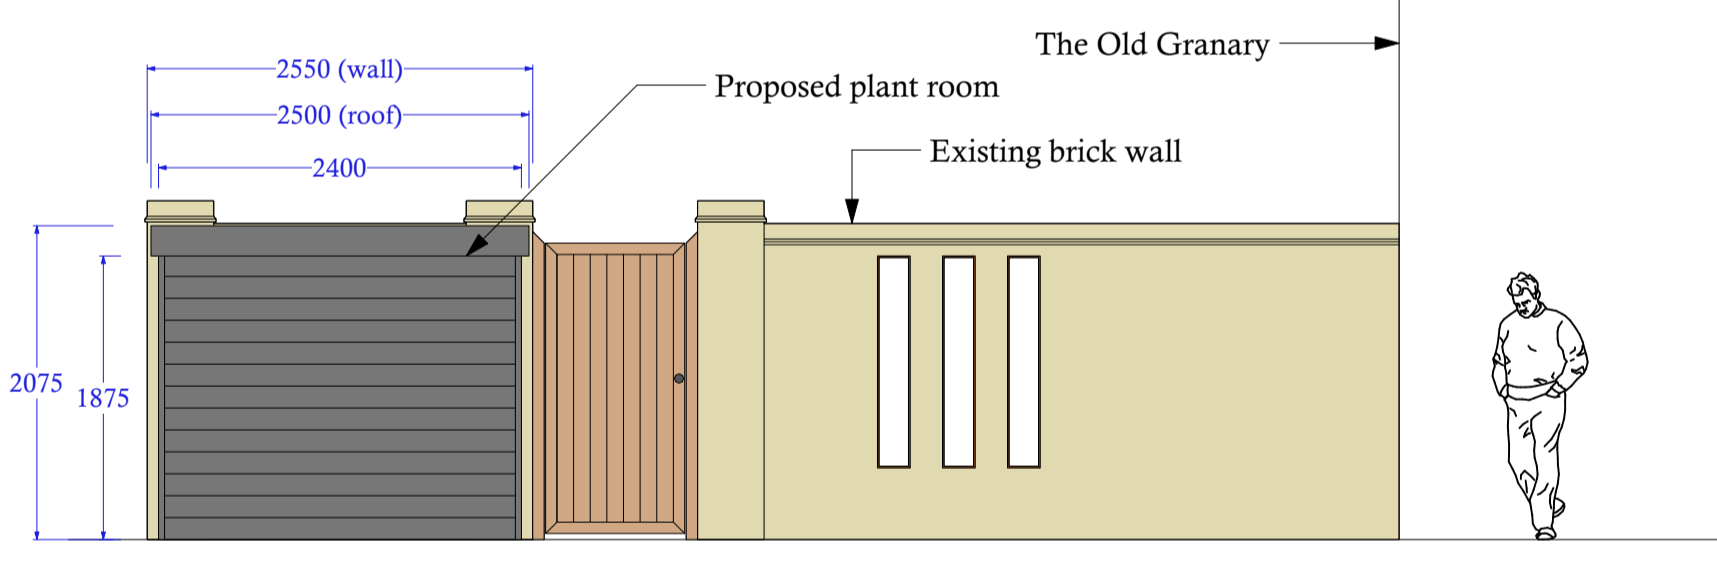

7 Section BB
Scale: 1:50

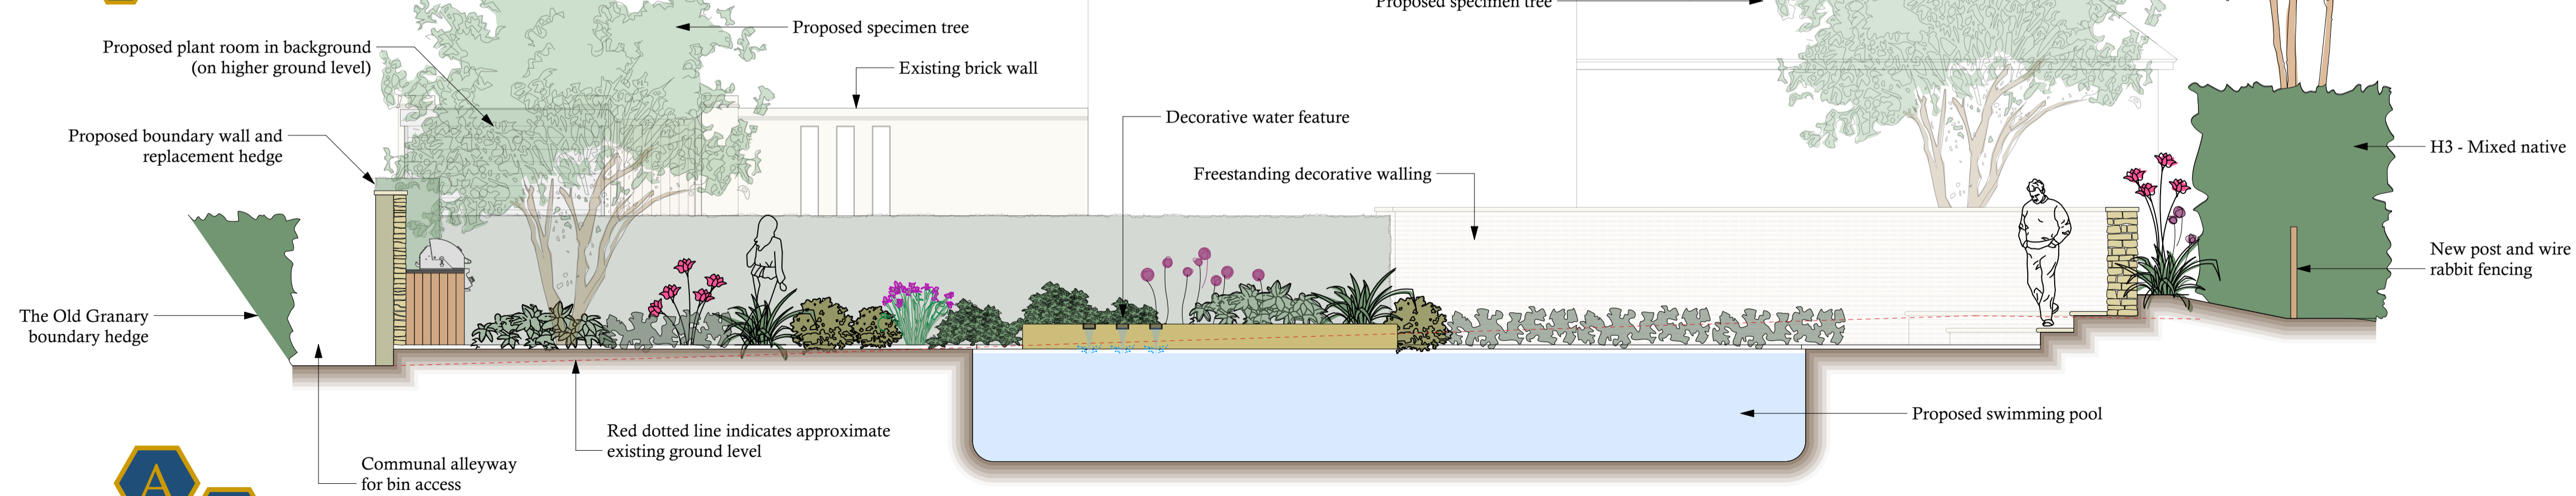

Alastair Henderson Landscape and Garden Design	Drawing Title	Proposed Elevations	Drawing Purpose:	Planning
Drawn By: A. Henderson	Drawing No: 003			Tender
Scale: 1:50	Client Name: Mr and Mrs Lawlor			Construction
Sheet Size: A1	Project Name: The Old Coach House			Comment



Revision 00	21.10.2022 (First Issue)
Revision 01	07.11.2022
Revision 02	XX.XX.XXXX
Revision 03	XX.XX.XXXX
Revision 04	XX.XX.XXXX

