


Key:		Fence types:	
Buildings	Overhead Cable	IC	Inspection chamber
Wall	Concrete edge	PIW	Pipe invert
Kerb line	Tarmac edge	GR	Gully
Line marking	Grass verge	Bg	Back gully
Drop kerb	Canopy/Overhang	Dp	Down pipe
Centre line	Verge	Lbox	Pipe above ground
Station and Name	MH	MH	Manhole
100.000	Station Level	Sty	Water level
Tree / Bush / Sapling	FI	FI	Flood light
Area of Undergrowth	Lp	Lp	Lamp post
Ridge Level	Tp	Tp	Telegraph post
Eaves Level	Ep	Ep	Electricity post
Flat Roof Level	Tl	Tl	Traffic light
Gate	Bus	Bus	Bus stop
	Sv	Sv	Stop valve
	St	St	Stop tap
	Er	Er	Earth rod
	BT	BT	British Telecom
	Cbox	Cbox	Control box
	TT	TT	Tactile
	IB	IB	Illuminated bollard
	RB	RB	Rubbish bin
	Vp	Vp	Vent pipe
	GR	GR	Ground light
	LB	LB	Letter box
	Ldr	Ldr	Ladder
	Sty	Sty	Stile
	IFL	IFL	Internal floor level
	THL	THL	Threshold level
	Sp	Sp	Sign post
	TH	TH	Trashbox
	BH	BH	Bonhole
	ELC	ELC	Electric
	BT	BT	British Telecom
	Cbox	Cbox	Control box
	TT	TT	Tactile
	IRW	IRW	Interwoven
	IR	IR	Iron Railings
	WM	WM	Wire Mesh
	PR	PR	Post & Rail
	PIW	PIW	Post & Wire
	CL	CL	Chain Link
	WP	WP	Wooden Panels
	CP	CP	Concrete Panels
	SP	SP	Steel Palisade
	Wm	Wm	Water meter
	Av	Av	Air valve
	ICU	ICU	Undertired inspection
	Wo	Wo	Wash out
	Re	Re	Roading eye
	BB	BB	Bellisa beacon
	CTV	CTV	Cable tv
	Mir	Mir	Marker post
	Gmk	Gmk	Gas marker post
	So	So	Soffit
	BP	BP	Brick paved
	CPS	CPS	Concrete paving slabs
	CVR	CVR	Cover
	IC	IC	Inspection chamber
	R/wall	R/wall	Retaining wall
	UTL	UTL	Unable to lift
	TCL	TCL	Tree canopy level
	G	G	Girth
	MG	MG	Multi grth
	Stmp	Stmp	Tree Stump
	CL	CL	Cover level
	IL	IL	Invert level

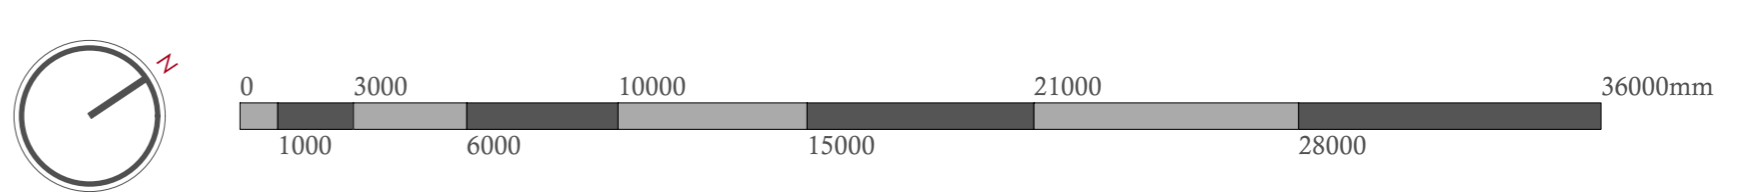

Alastair Henderson Landscape and Garden Design	Drawing Title	Existing Site Plan	Drawing Purpose:	Planning
Drawn By: iG Surveys Ltd	Drawing No: 001	Client Name: Marisa and Derek Lawlor	Construction	
Scale: 1:200	Project Name: The Old Coach House	Tender		
Sheet Size: A1		Comment		



Revision 00	21.10.2022 (First Issue)
Revision 01	07.11.2022
Revision 02	XX.XX.XXXX
Revision 03	XX.XX.XXXX