




Drawing Legend

Riven York Paving	[Pattern]
Sawn York Paving	[Pattern]
Self-binding Gravel	[Pattern]
Driveway Gravel	[Pattern]
Water	[Blue]
Bark Mulch	[Brown]
Lawn	[Green]
Planting	[Green]
Evergreen Hedging	[Dark Green]
Deciduous Hedging	[Light Green]

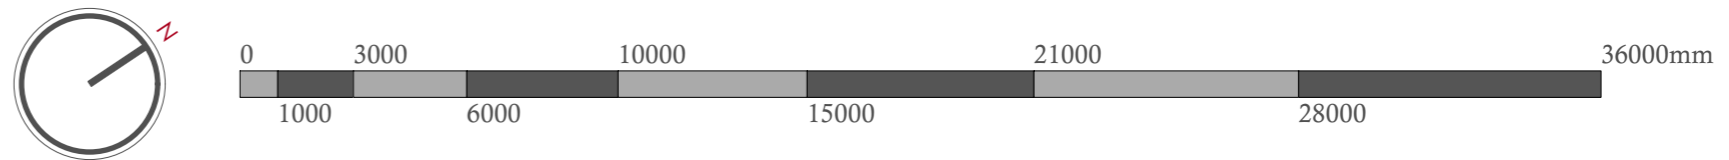

Alastair Henderson Landscape and Garden Design	Drawing Title	Proposed Site Plan	Drawing Purpose:	Planning
Drawn By: A. Henderson	Drawing No:	002	Construction	
Scale: 1:200	Client Name:	Marisa and Derek Lawlor	Tender	
Sheet Size: A1	Project Name:	The Old Coach House	Comment	



Revision 00	21.10.2022 (First Issue)
Revision 01	07.11.2022
Revision 02	XX.XX.XXXX
Revision 03	XX.XX.XXXX