


SCALE 1:50



EXISTING REAR ELEVATION

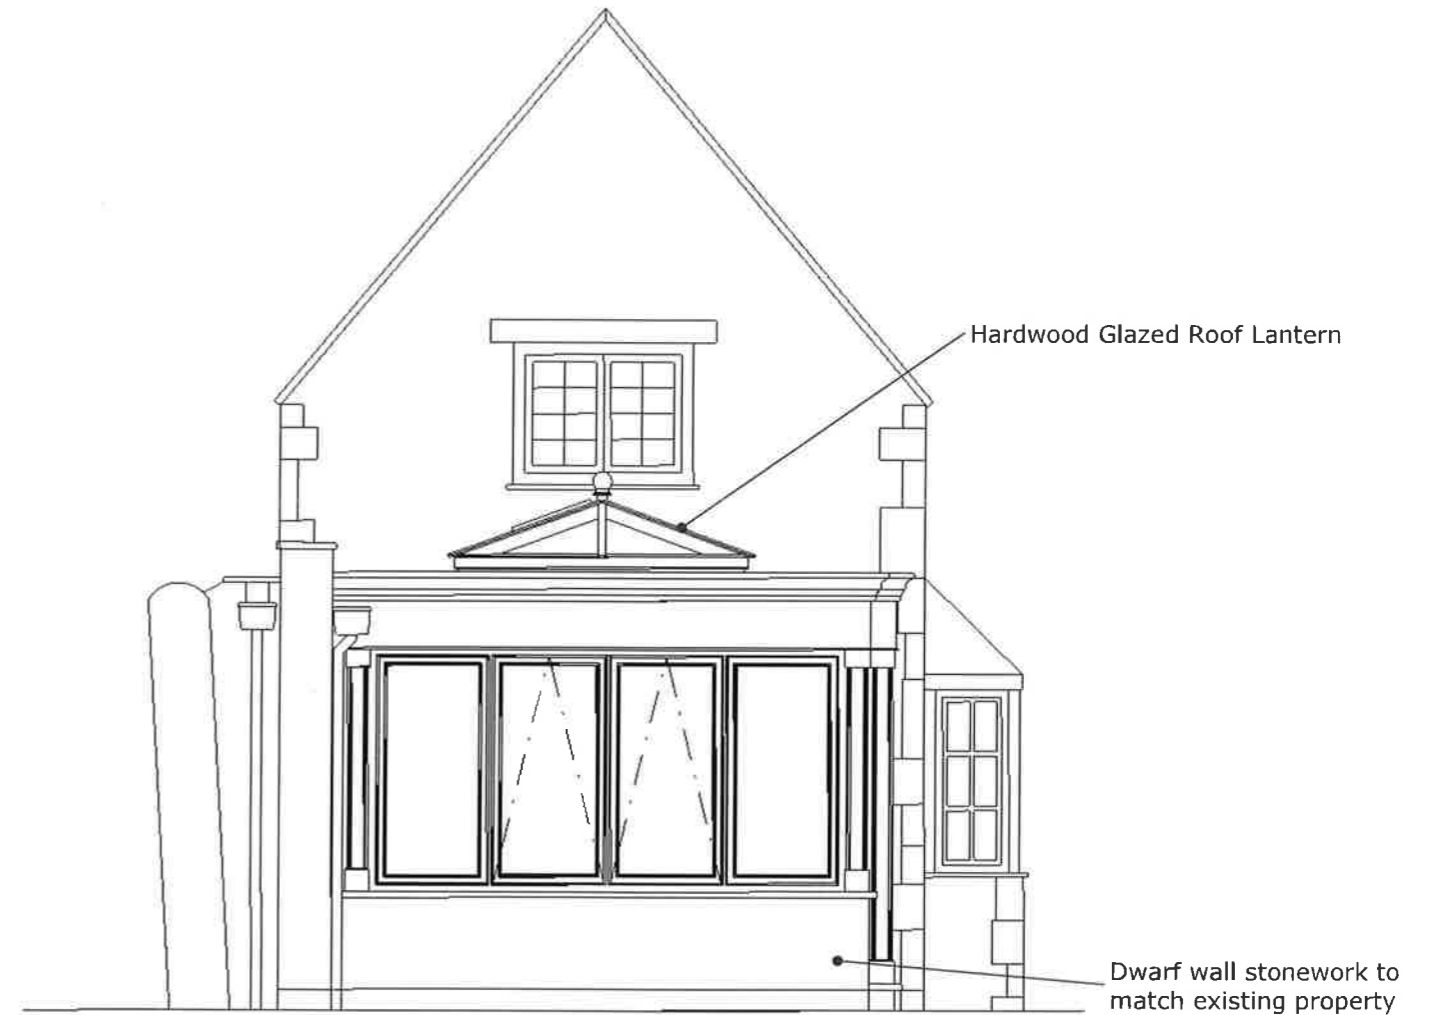

PROPOSED REAR ELEVATION



SCALE BAR 1:50