



PROPOSED ELEVATIONS

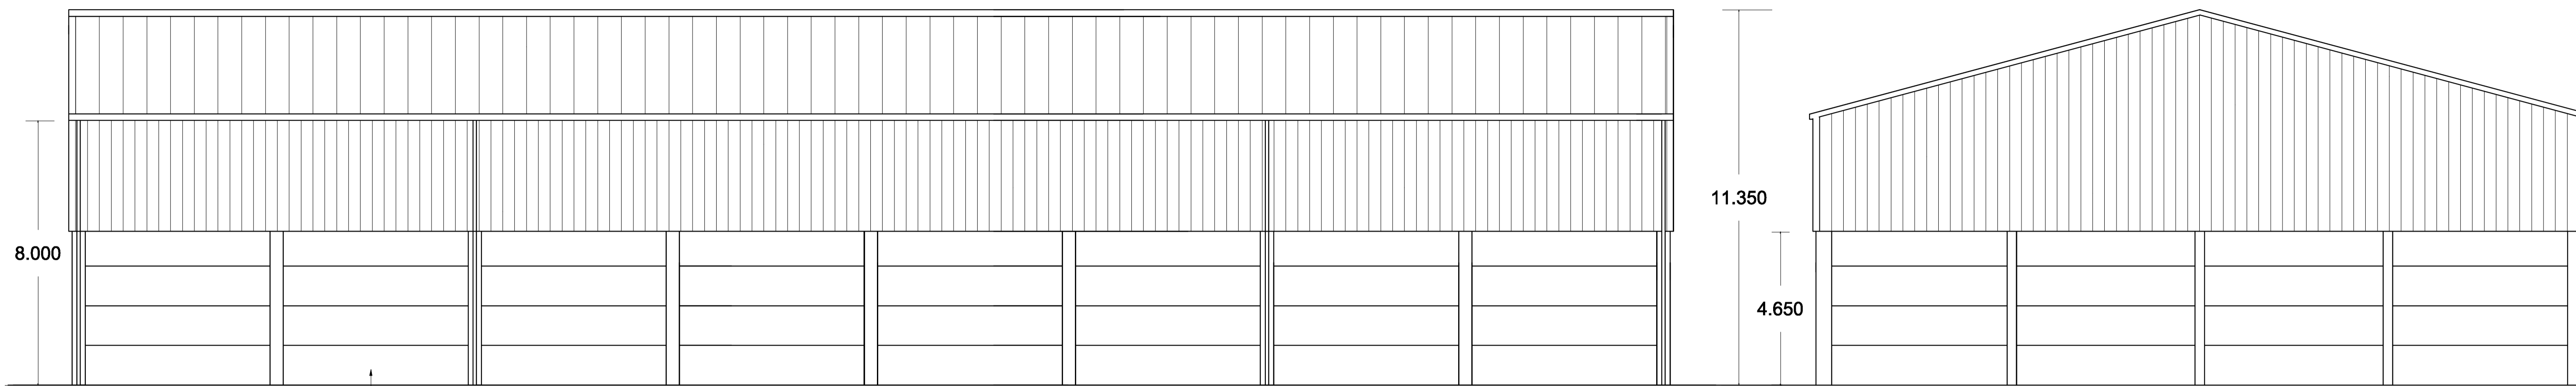

Pre-cast concrete panels

NORTH AND SOUTH

EAST

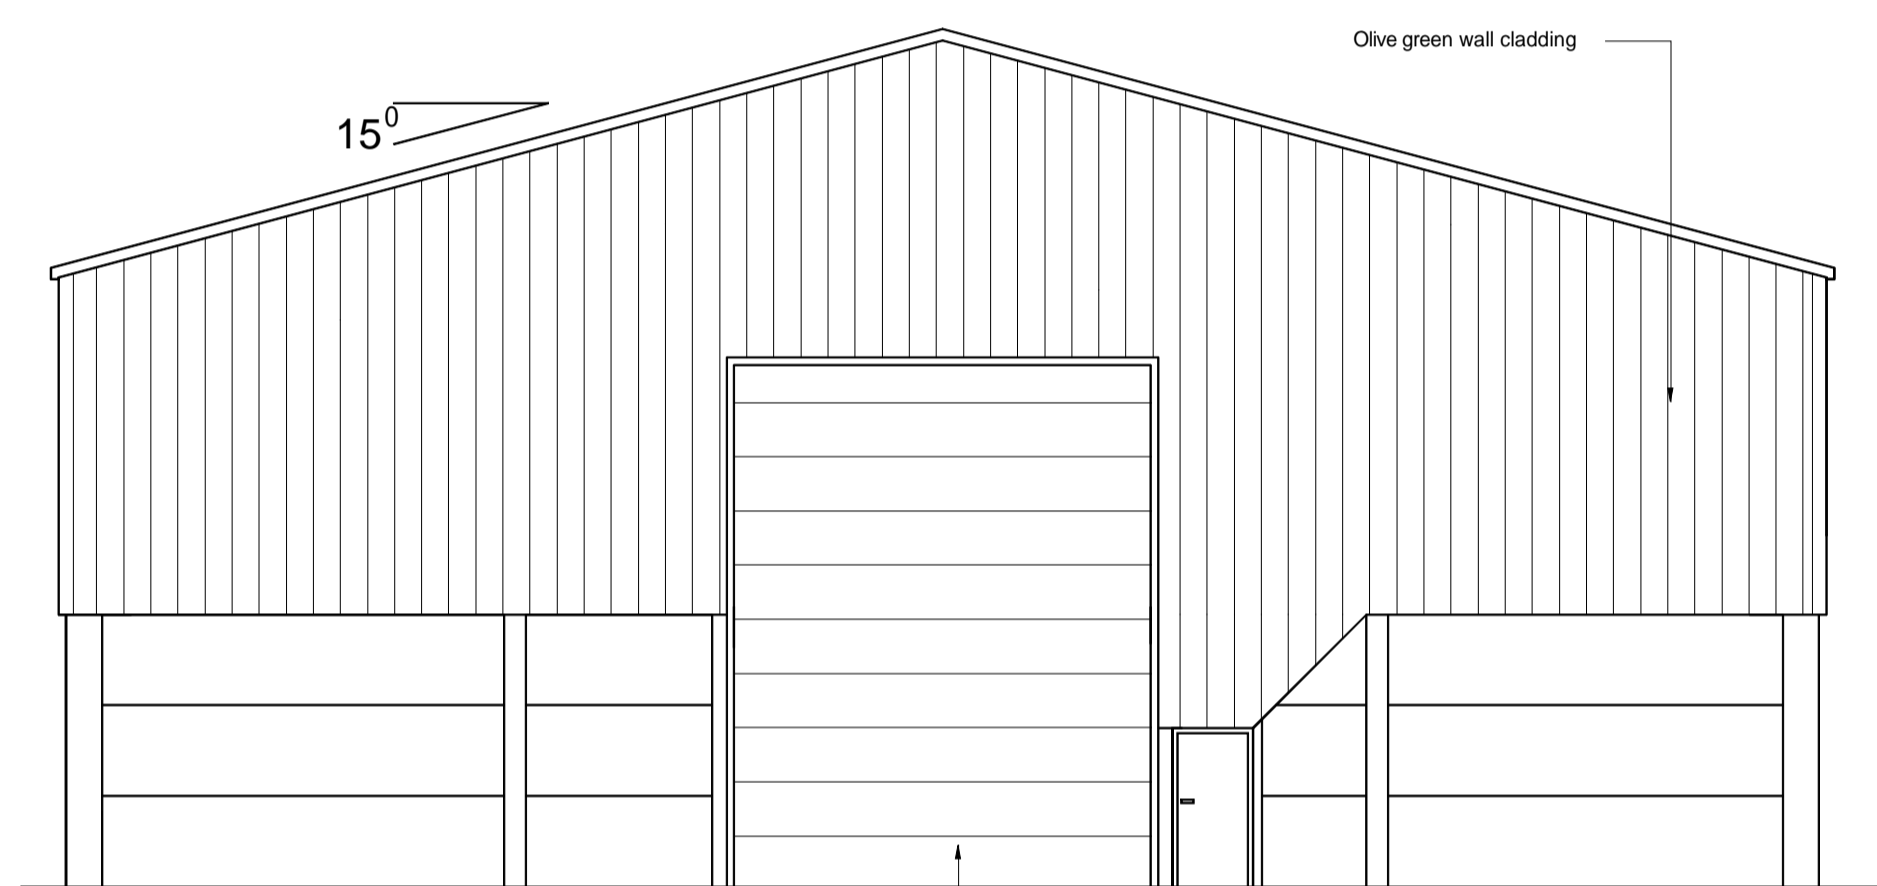


Olive green wall cladding

15°

Galv. roller shutter door


WEST

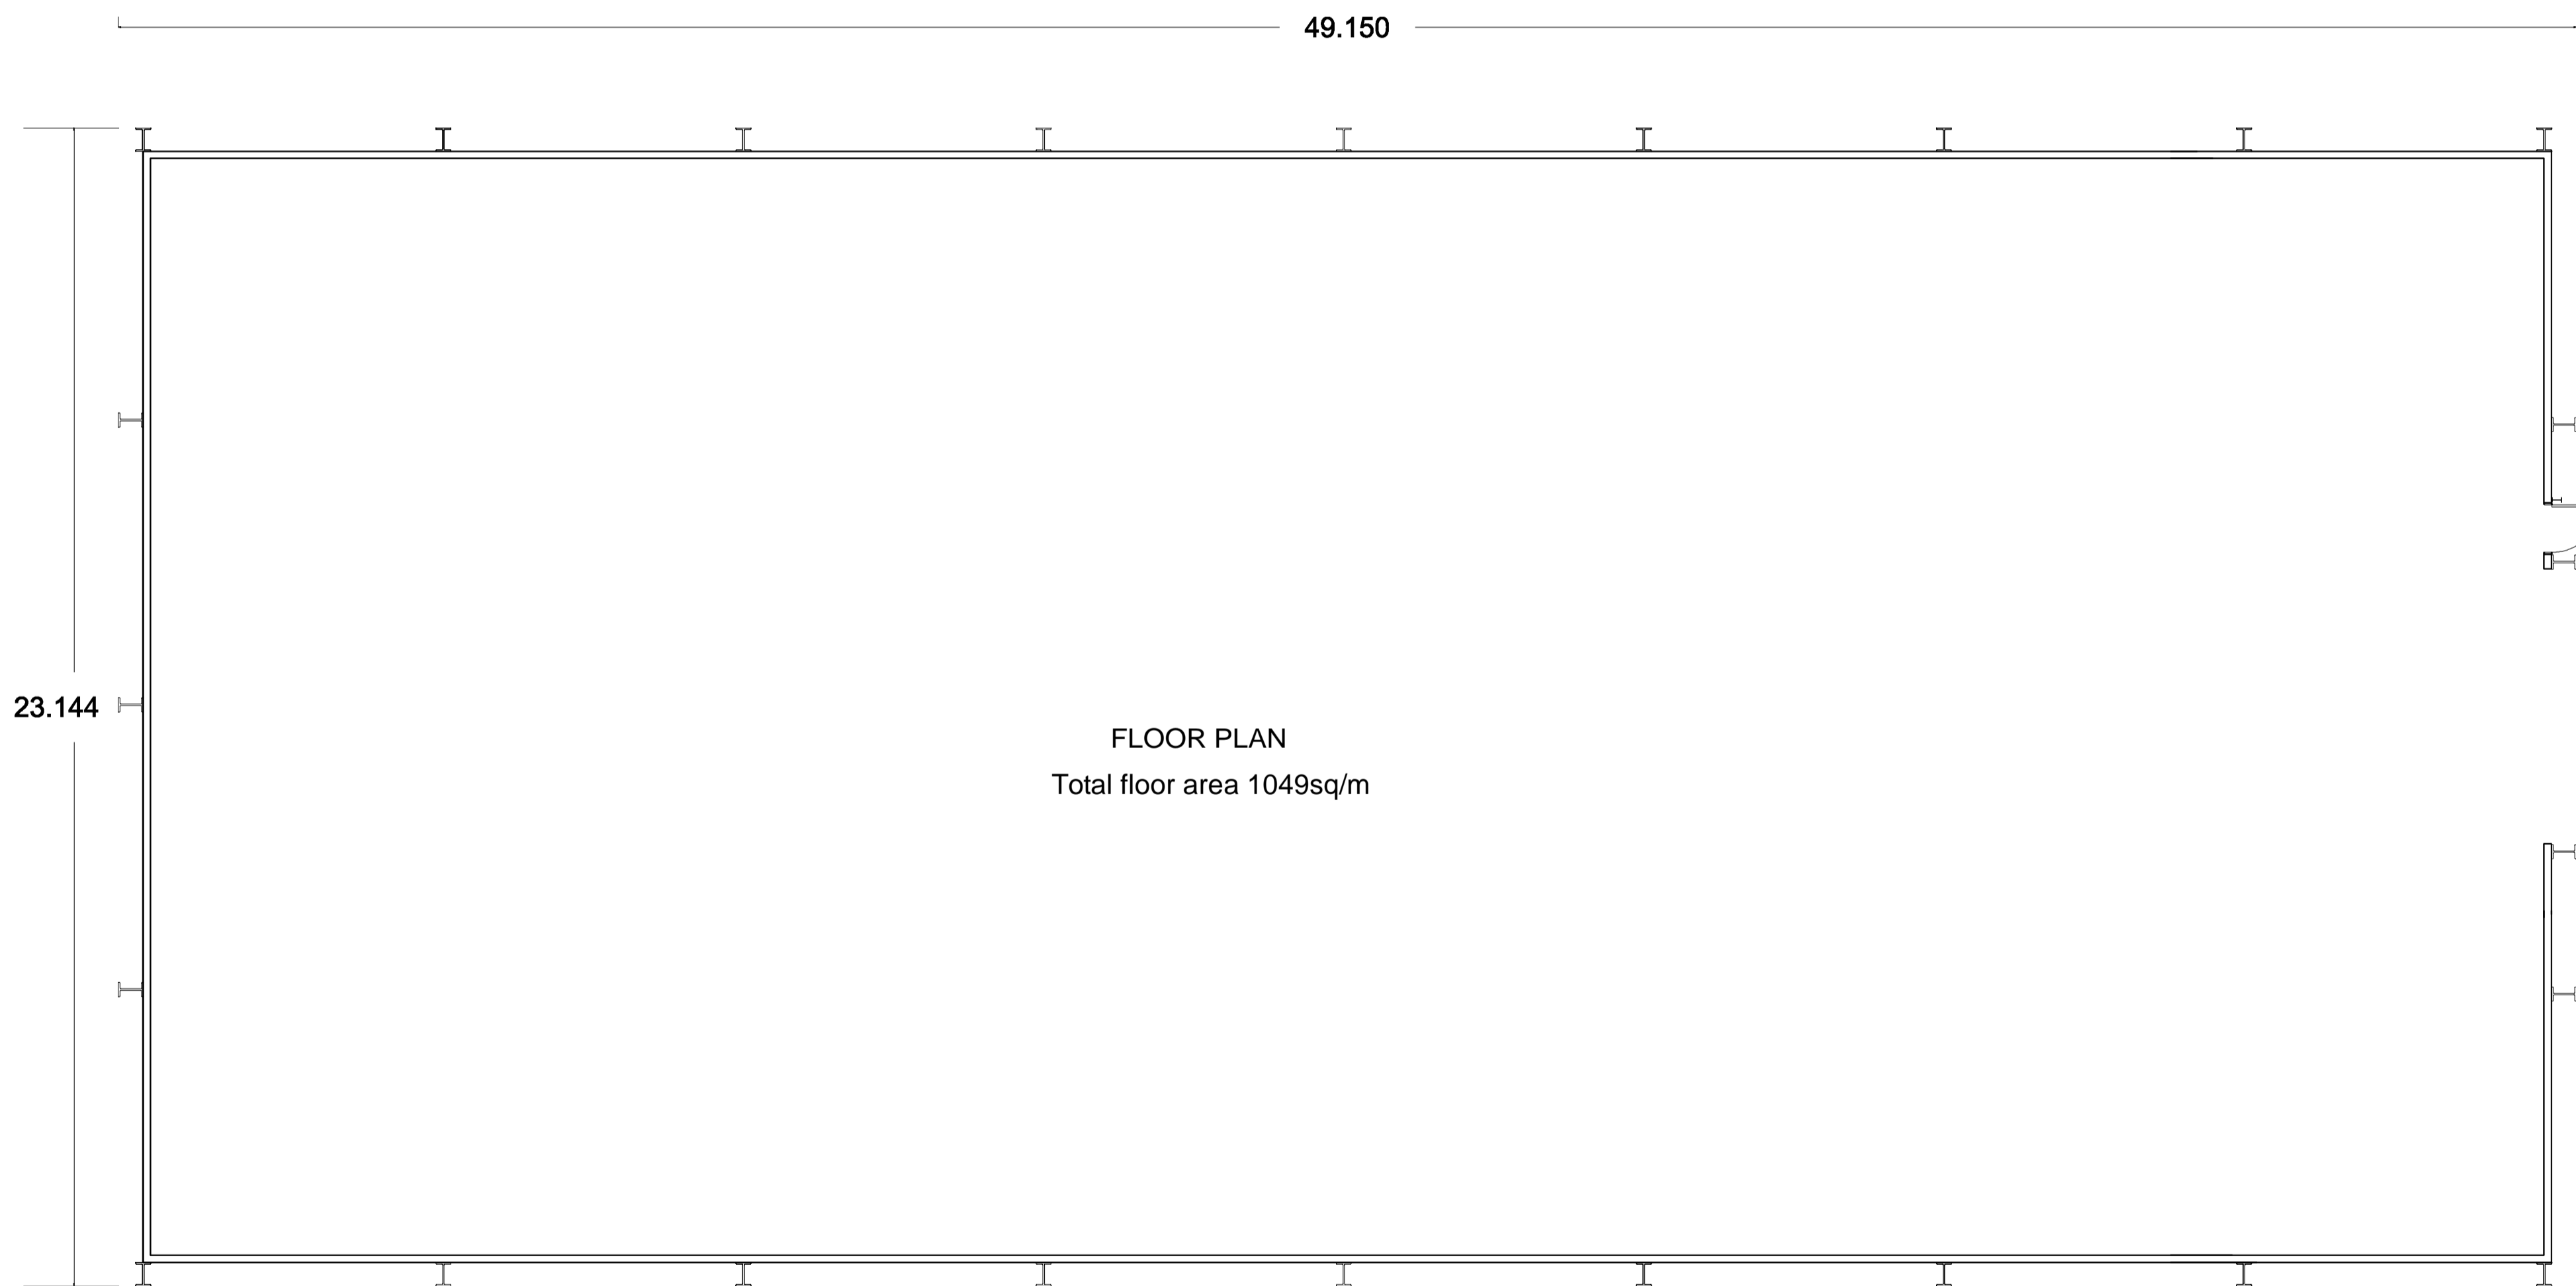

49.150

23.144


FLOOR PLAN
Total floor area 1049sq/m

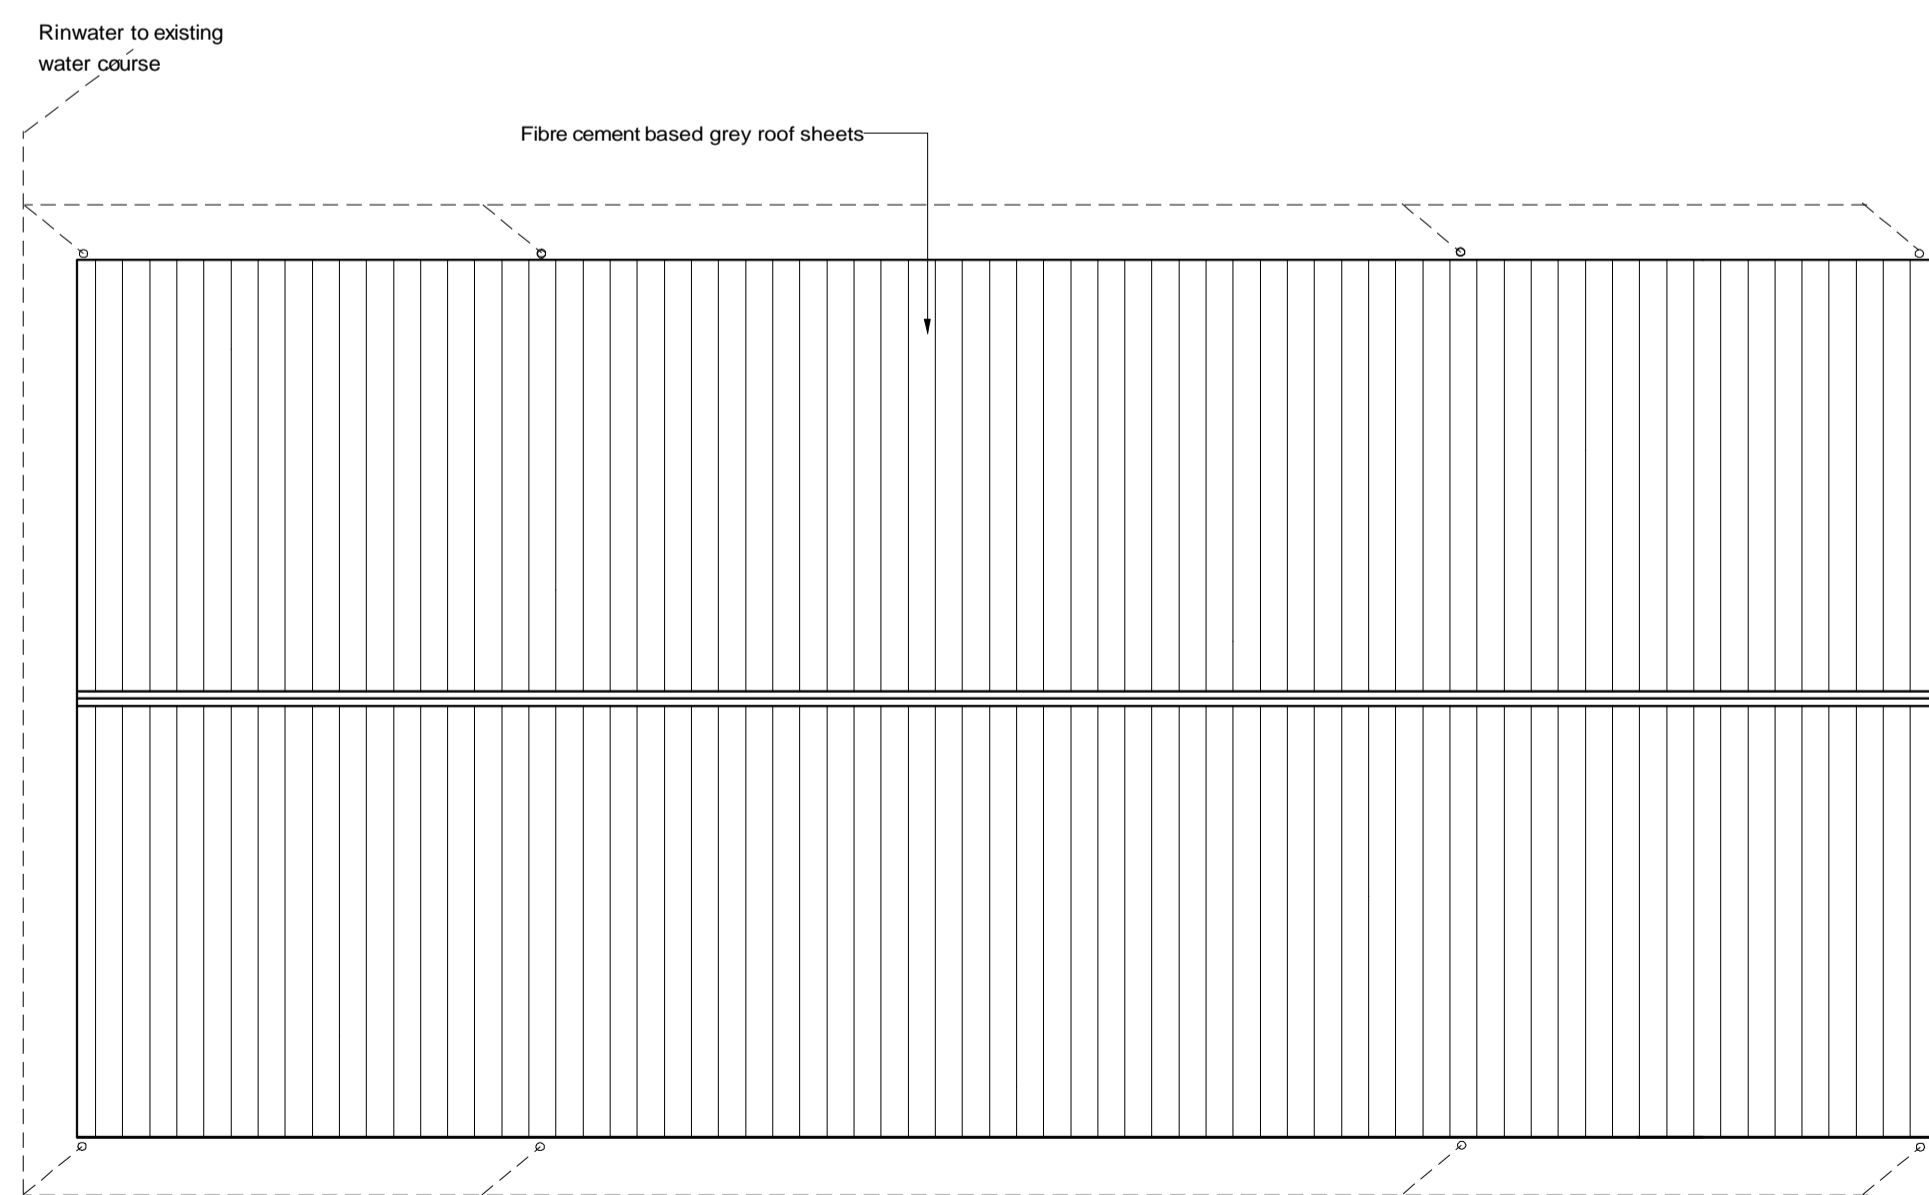

Rinwater to existing water course

Fibre cement based grey roof sheets

ROOF PLAN (1:200)

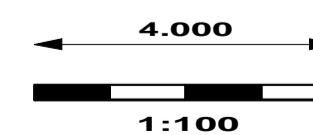

ISSUE	PLANNING	PROPOSED GRAIN STORE GOODHOUSE FARM, LINCOLN ROAD, TUXFORD, NEWARK, NOTTS. NG22 0JP
TITLE	PROPOSED ELEVATIONS, FLOOR PLAN AND ROOF PLAN	
DATE	AUGUST 2022	
SCALE	1:100 @ A1	
DRAWING No.	1390/1 Rev. A	