


EXISTING NORTH ELEVATION



EXISTING FLOOR PLAN

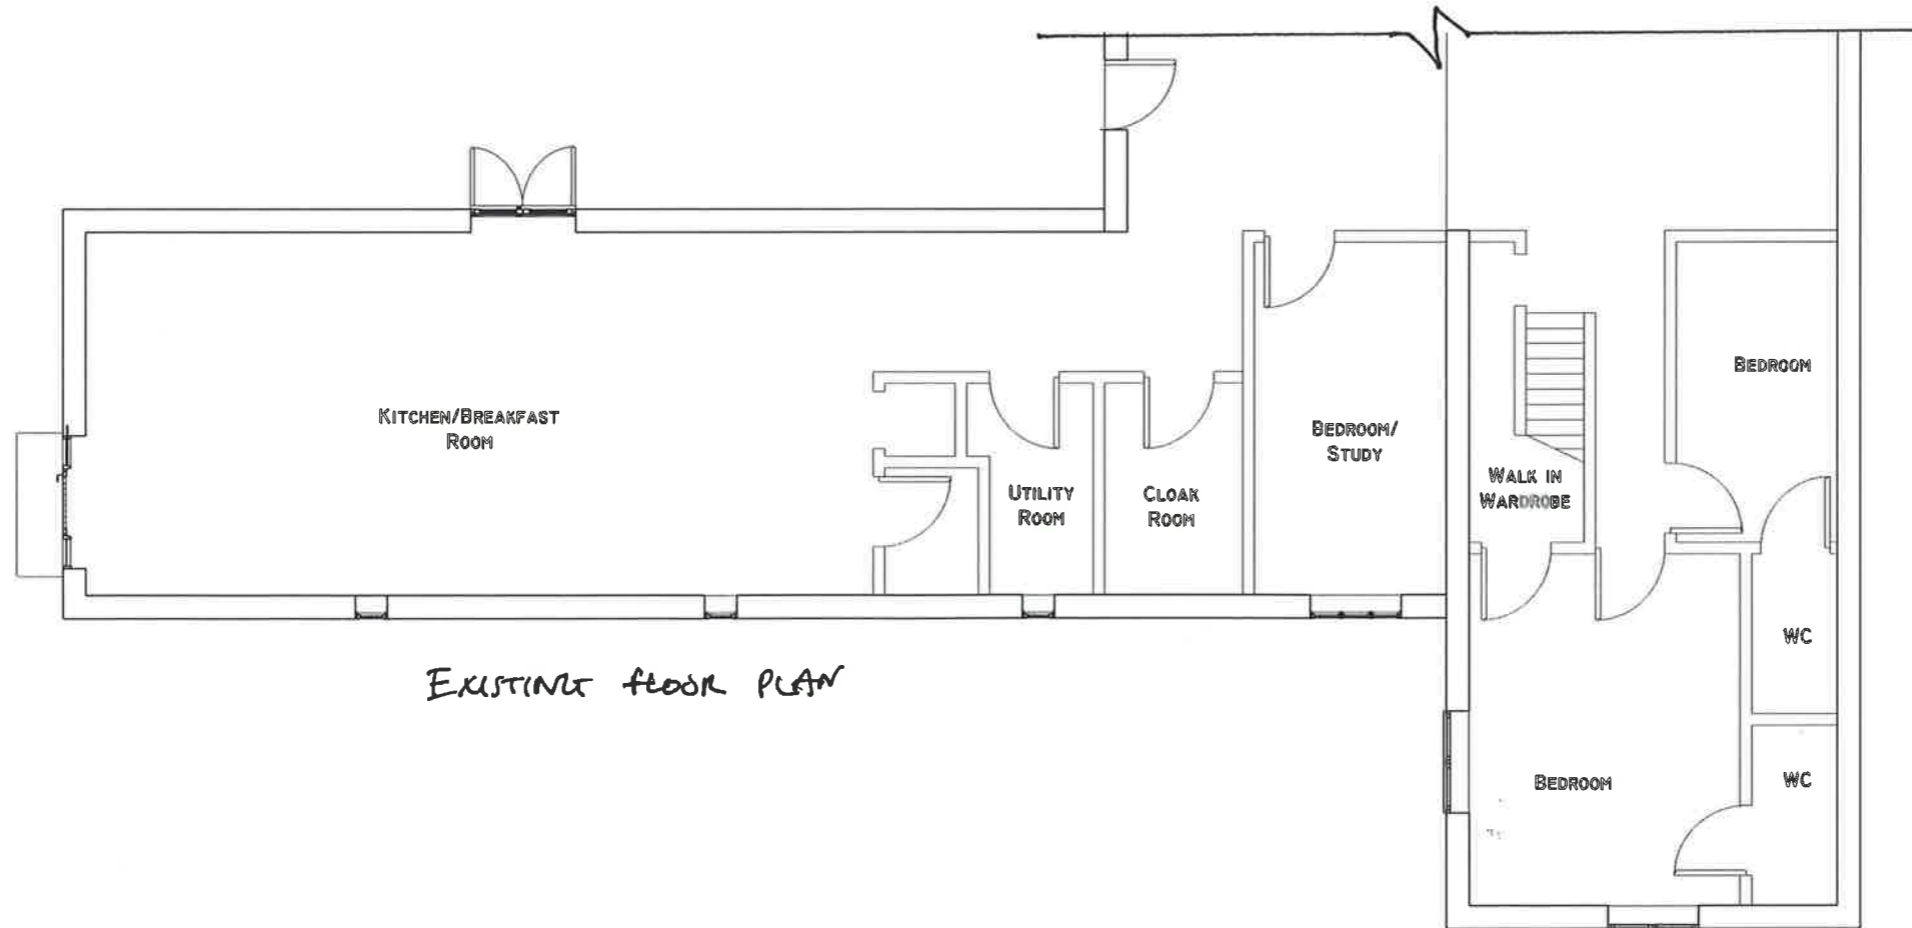

Existing

Drawing No. 86129 / 03

Mr & Mrs Spencer
- 1:100 Date 04/11/22