


PROPOSED EAST ELEVATION



PROPOSED WEST ELEVATION

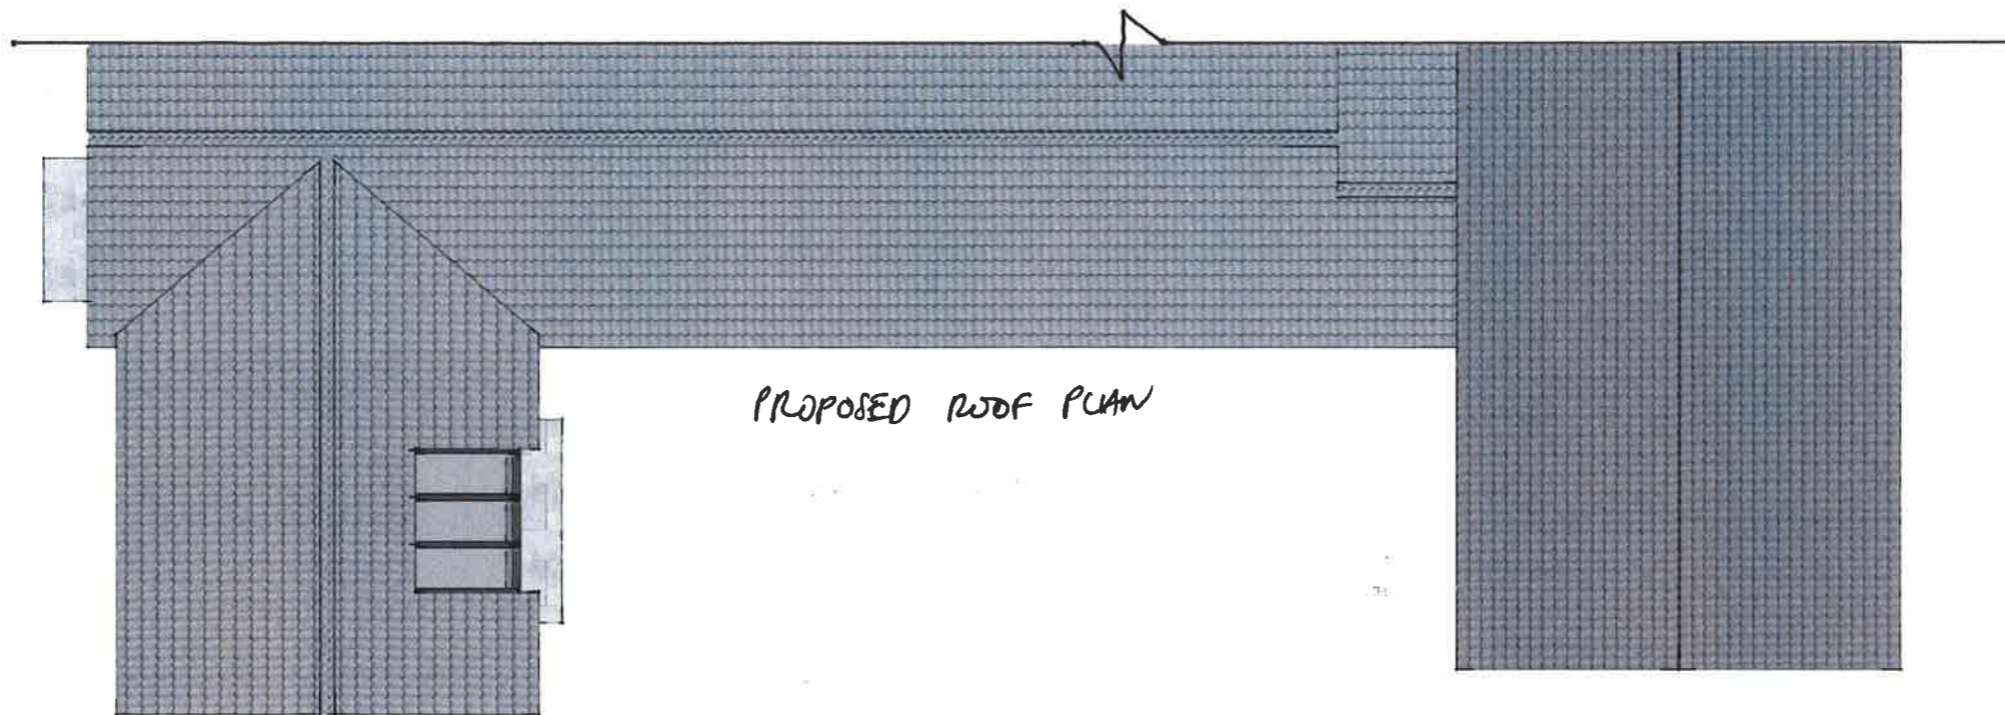

PROPOSED ROOF PLAN



Proposed

Drawing No. 86129/06

Mr & Mrs Spencer
- 1:100 Date 04/11/22