


PROPOSED NORTH ELEVATION

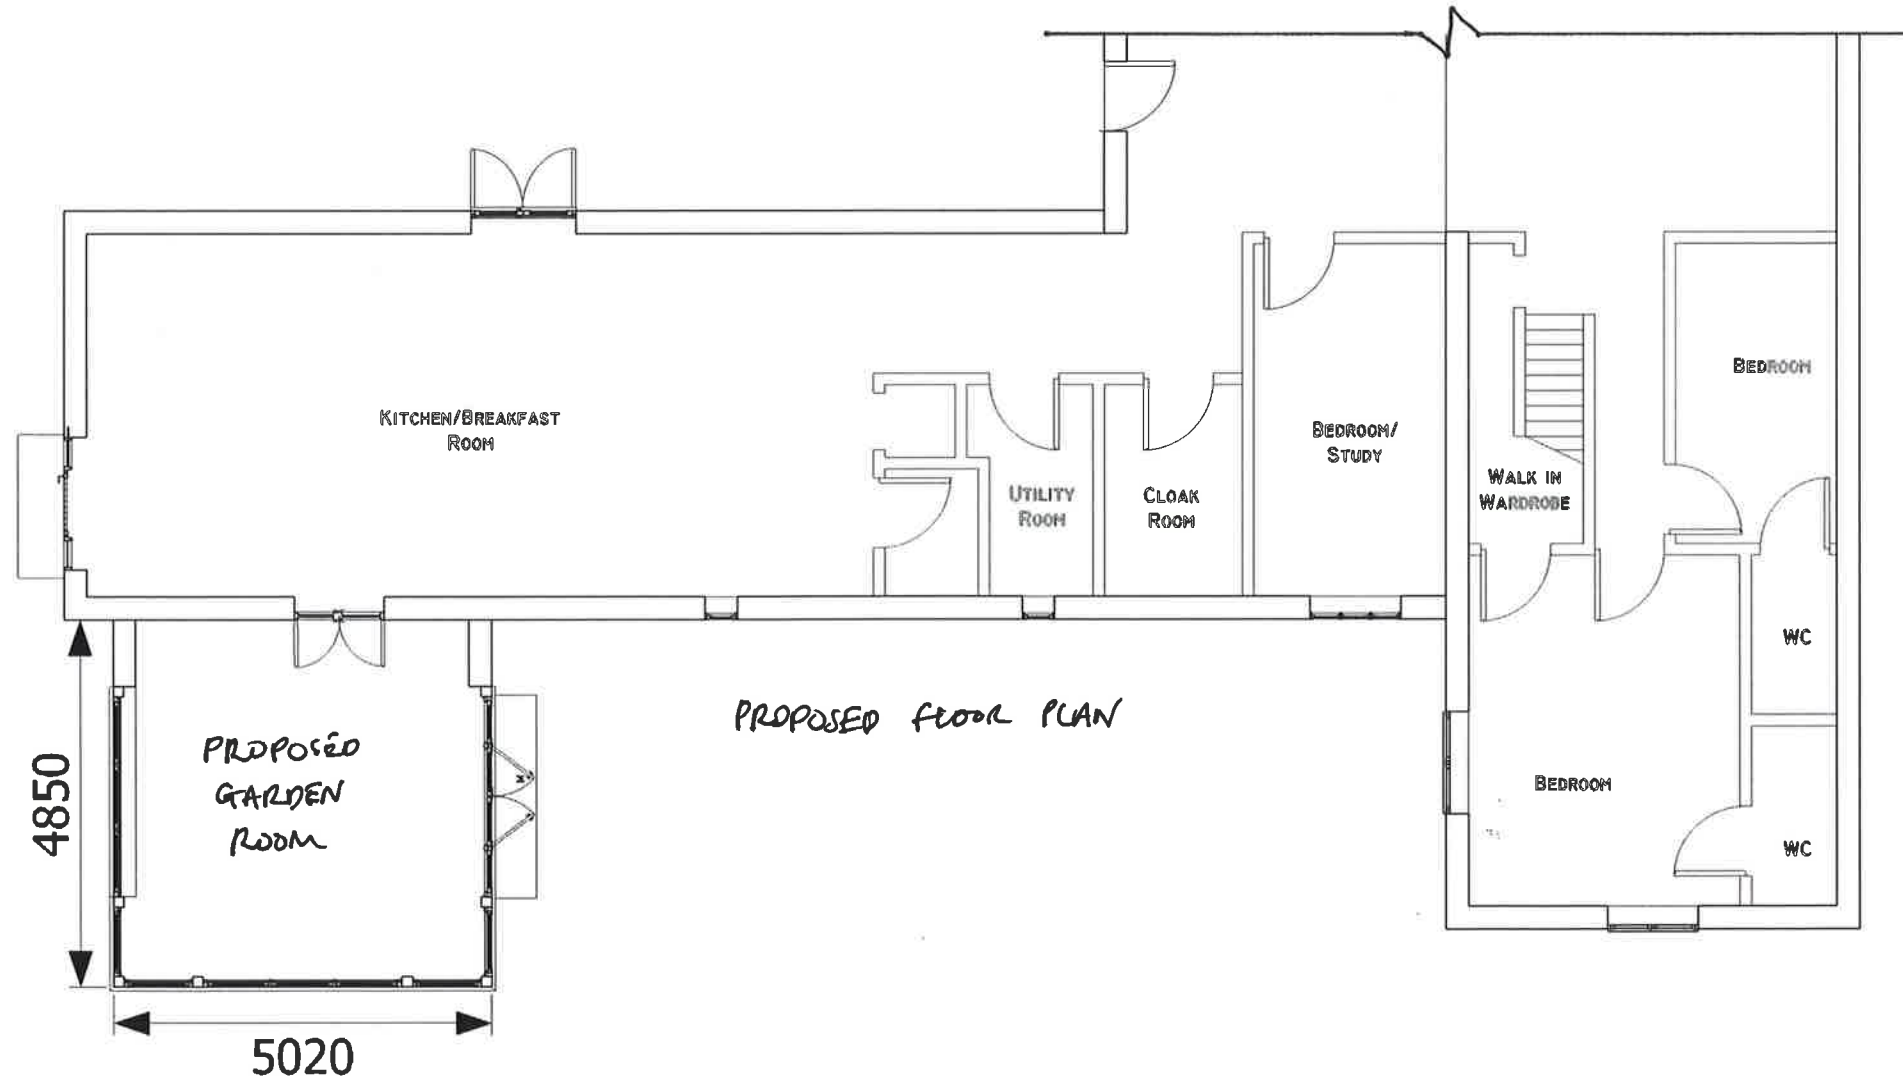

Proposed

Drawing No. 86129/05

Mr & Mrs Spencer
- 1:100 Date 04/11/22