



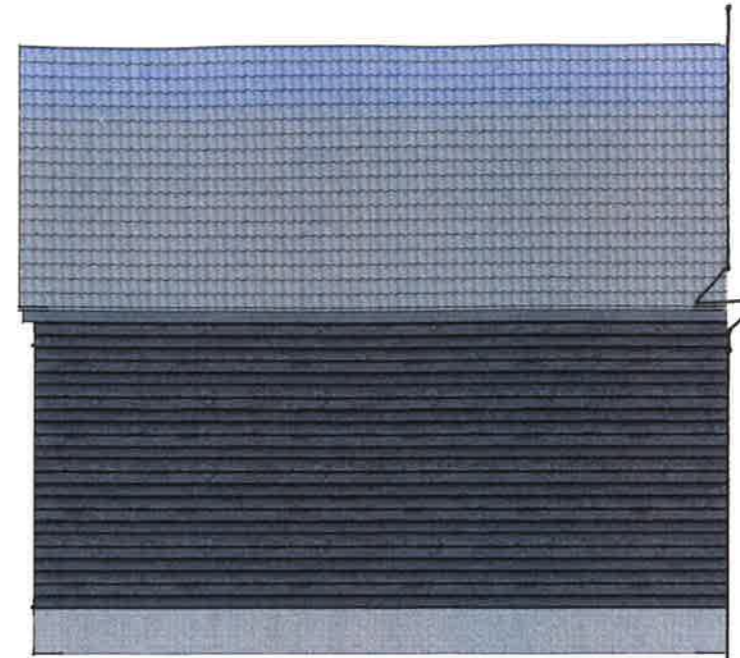

EXISTING EAST ELEVATION



EXISTING WEST ELEVATION

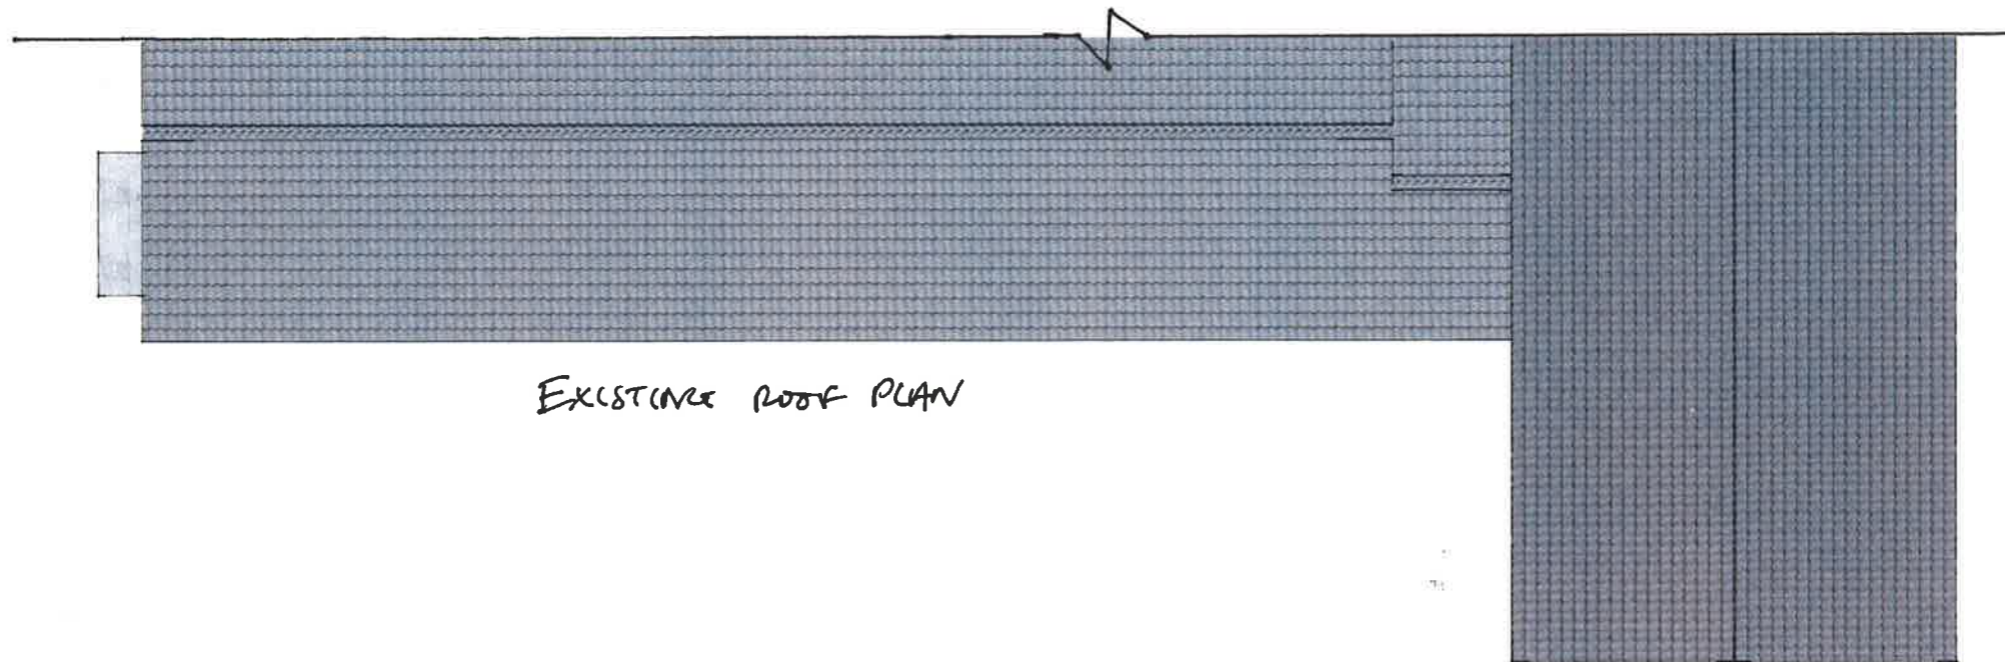

EXISTING ROOF PLAN



Existing

Drawing No. 86129/04

Mr & Mrs Spencer
- 1:100 Date 04/11/22