


Ground Floor Plan - Proposed
1 : 100




First Floor Plan - Proposed
1 : 100

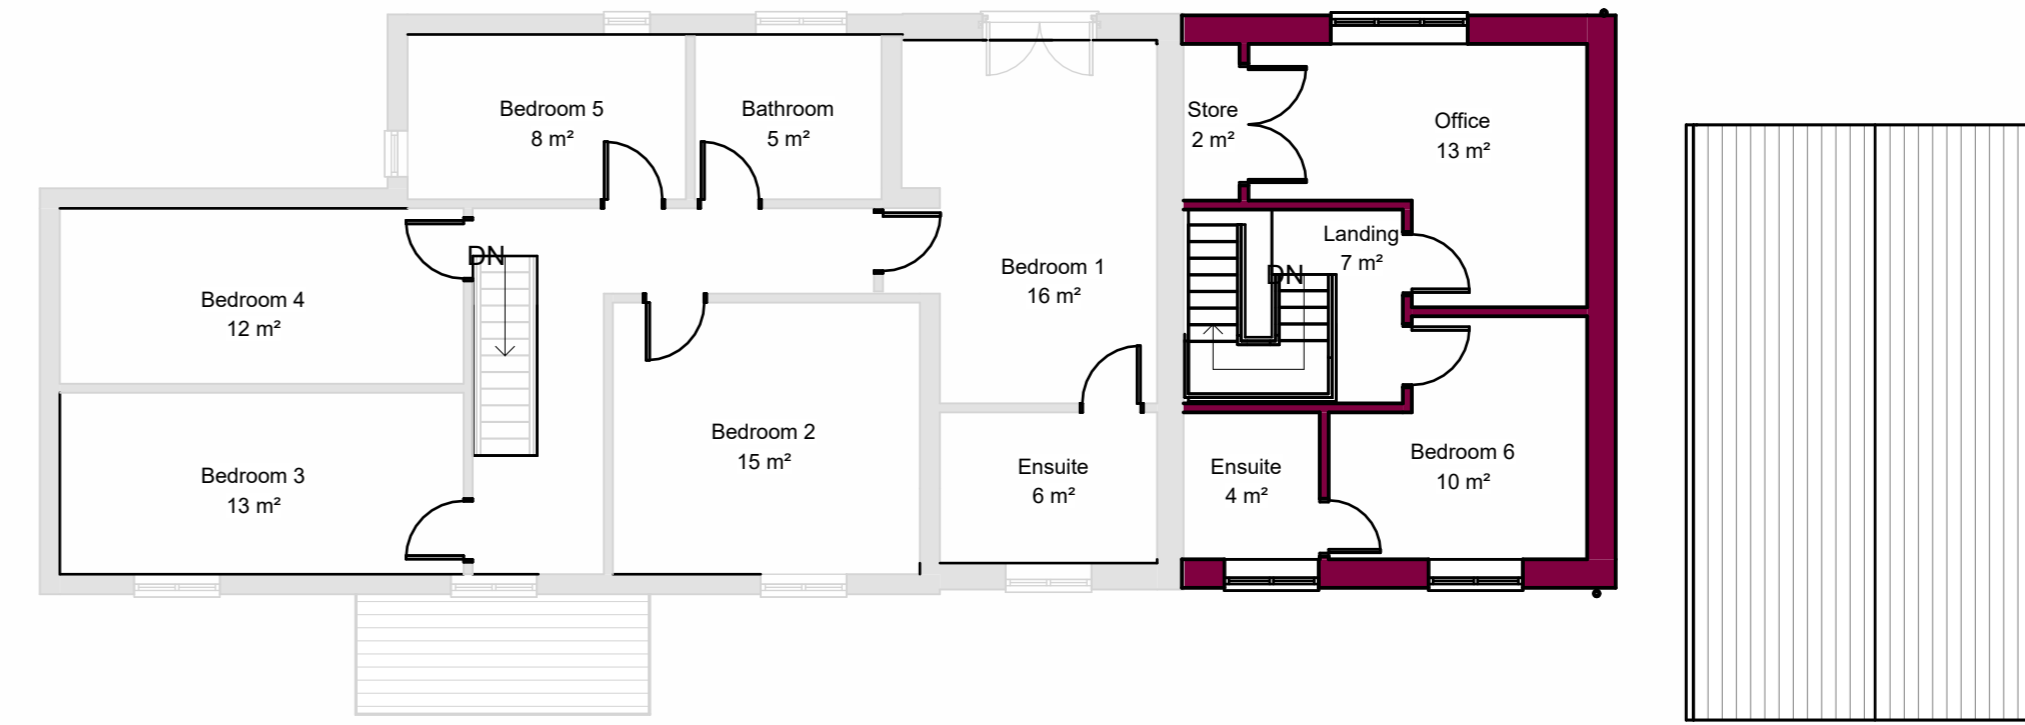

Front Elevation - Proposed
1 : 100



Rear Elevation - Proposed
1 : 100

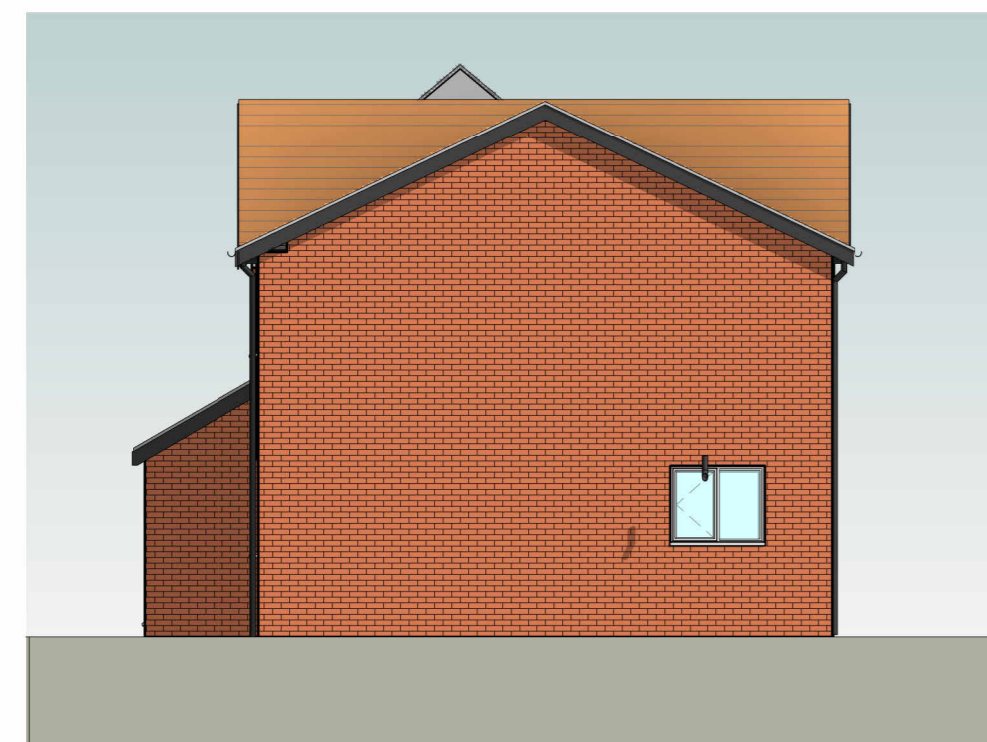

Right Elevation - Proposed
1 : 100



3D View 2



3D View 3

Revision: _____
 Project: _____
 The Carlings, Church Street, Worlingworth, Woodbridge, Suffolk, IP13 7NT
 Client: _____
 Scott Sharp
 Drawing Title: _____
 Proposed Plans
 Project Ref / Drawing No: _____
 PP002
 Scale: _____ Date: _____ Drawn: _____
 1 : 100 @A1 18.08.2022 RF

RAG
 DESIGNS

12 Trinity Close, Kesgrave, IP5 1JB
 Tel: 07887423988
www.facebook.com/Ragdesigns1/