


Proposed Site plan





Elevation of fence.

 


Plan of fence.

Detail of Tornado Mesh fencing.

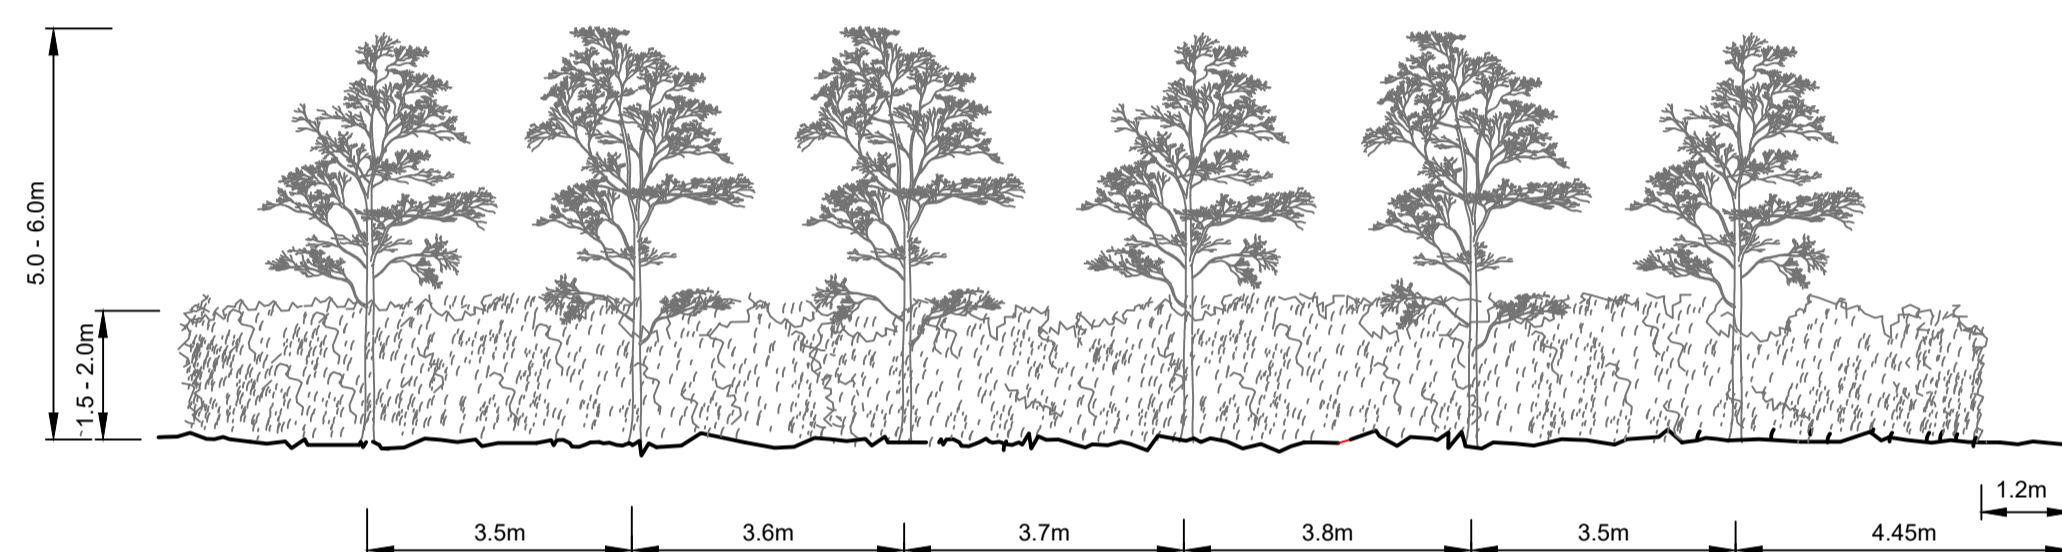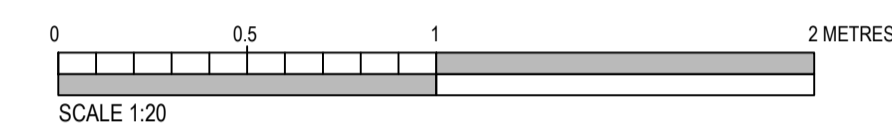


Elevation of new planting.

 



Bradstone graphite grey paving blocks



Bradstone graphite grey Porcelain Patio tile

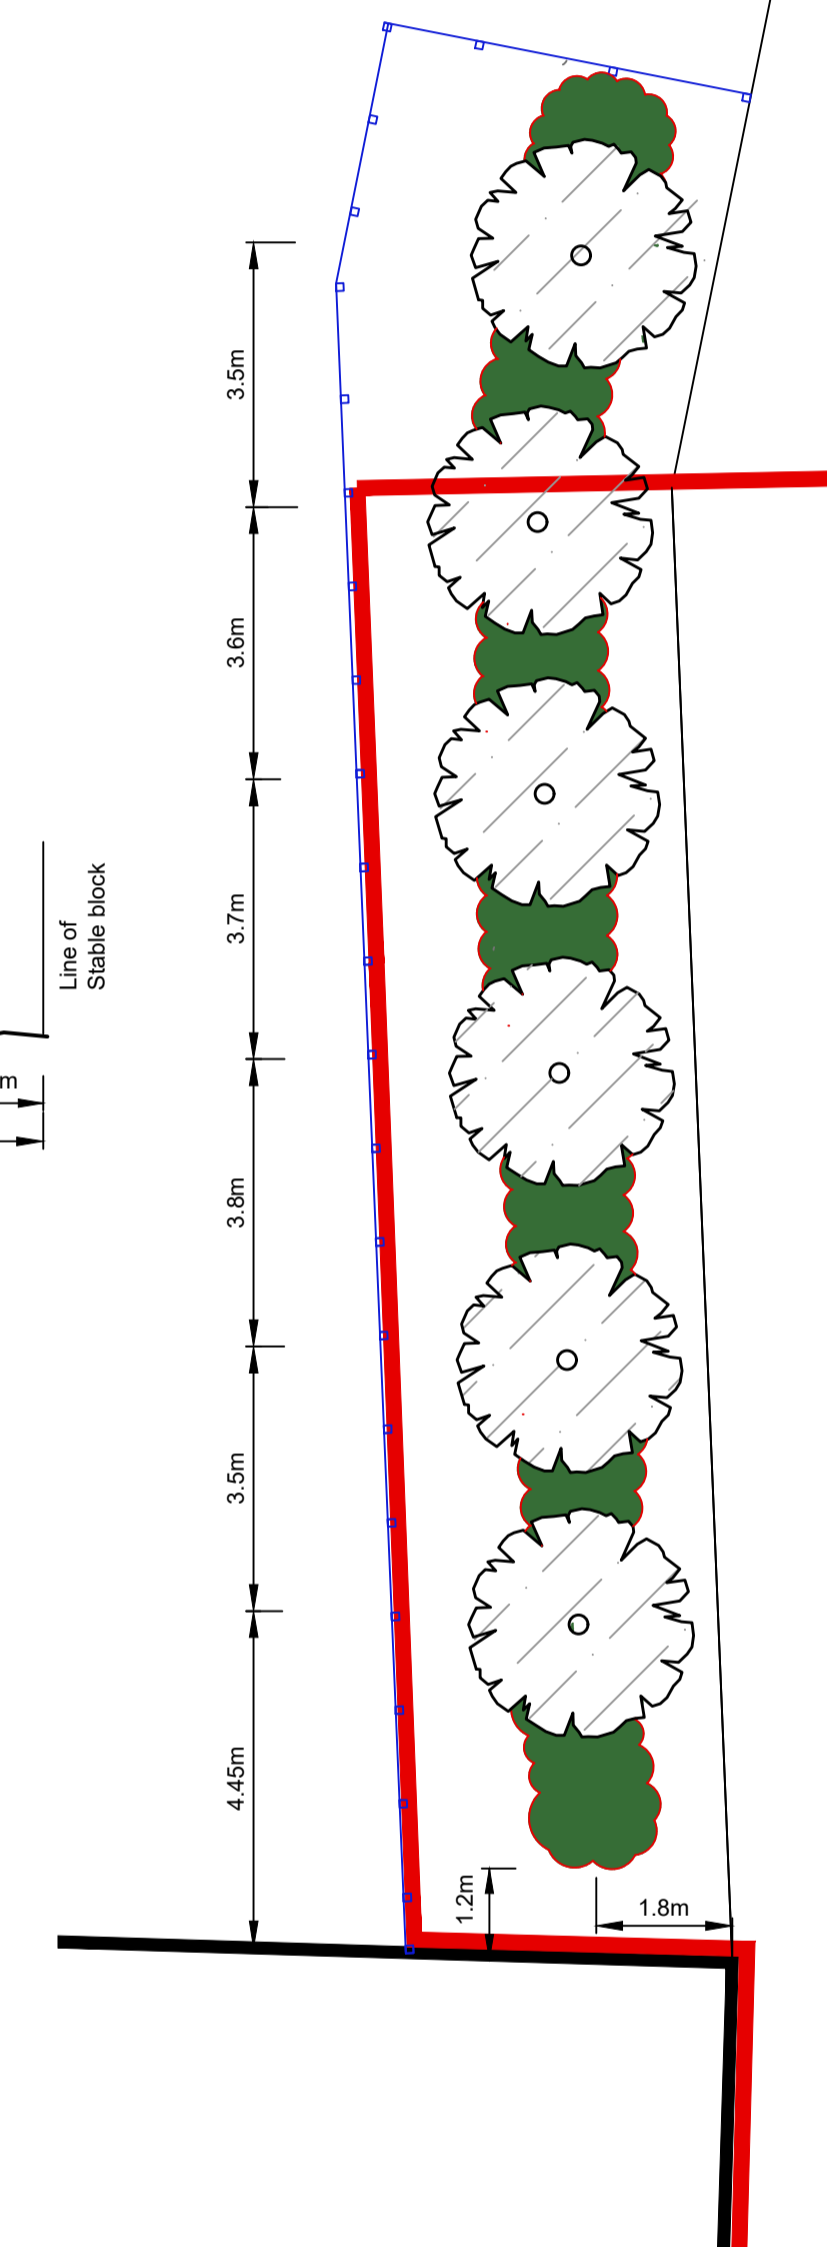

Plan of tree planting.

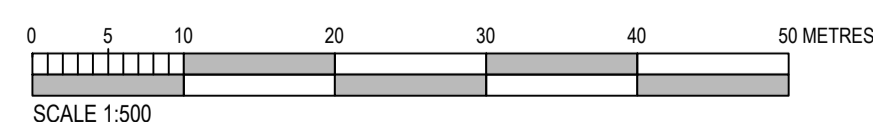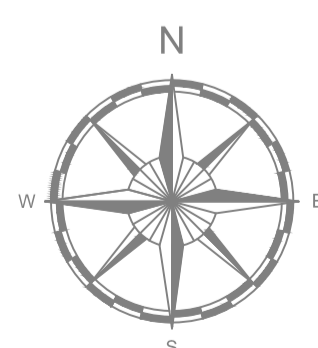

Revisions :
 A: Landscaping amended. DJB. 15.09.2020.
 B: Additional notes added. DJB. 21.10.2020.
 C: Landscaping amended. DJB. 23.12.2020.
 D: Clients amendments. DJB. 24.12.2020
 E: Red line amended. DJB. 08.01.2021.

A1 | Existing and Proposed Site Plan 1:500 @ A1

F: Landscaping / fencing amended. DJB. 18.03.2022.
 G: Landscaping / fencing amended. DJB. 23.03.2022.
 H: Landscaping / fencing amended. DJB. 25.03.2022.
 I: Landscaping / fencing amended. DJB. 29.03.2022.
 IA: Landscaping amended. Patio's added. DJB. 14.06.2022

IB: Landscaping / paving amended. DJB. 15.06.2022
 IC: Tree species amended, 5 bar gate added, compacted earth specified.
 DJB. 22.08.2022
 ID: Landscaping amended. DJB. 07.11.2022

Drawn : DJB
 Checked : DJS
 Date : 13.11.2019

DRAWING : A | 47499 | 02ID
 Project : Barn 1
 Flaunden House Stables,
 Flaunden,
 Hertfordshire

Land & Property
 Professionals
 Bedford Buckingham
 robinsonandhall.co.uk

