




Notes

Copyright (c) 2021 BBH Chartered Architects Ltd
 This drawing can be scaled for planning purposes only
 but not for construction
 All dimensions are in millimetres unless otherwise stated
 All sizes and dimensions to be verified on site
 Paper and electronic copies are only to be read at the paper size
 and scale indicated.
 Any implementation of this project is to be in strict accordance
 with the Construction (Design & Management) Regulations 2015
 To be read in conjunction with all other relevant:
 BBH drawings & documents, drawings & documents from other
 consultants, site reports, planning and/or building control approvals,
 standard construction details, Health & Safety/CDM
 documentation, and/or any other relevant drawings or documents



1:200

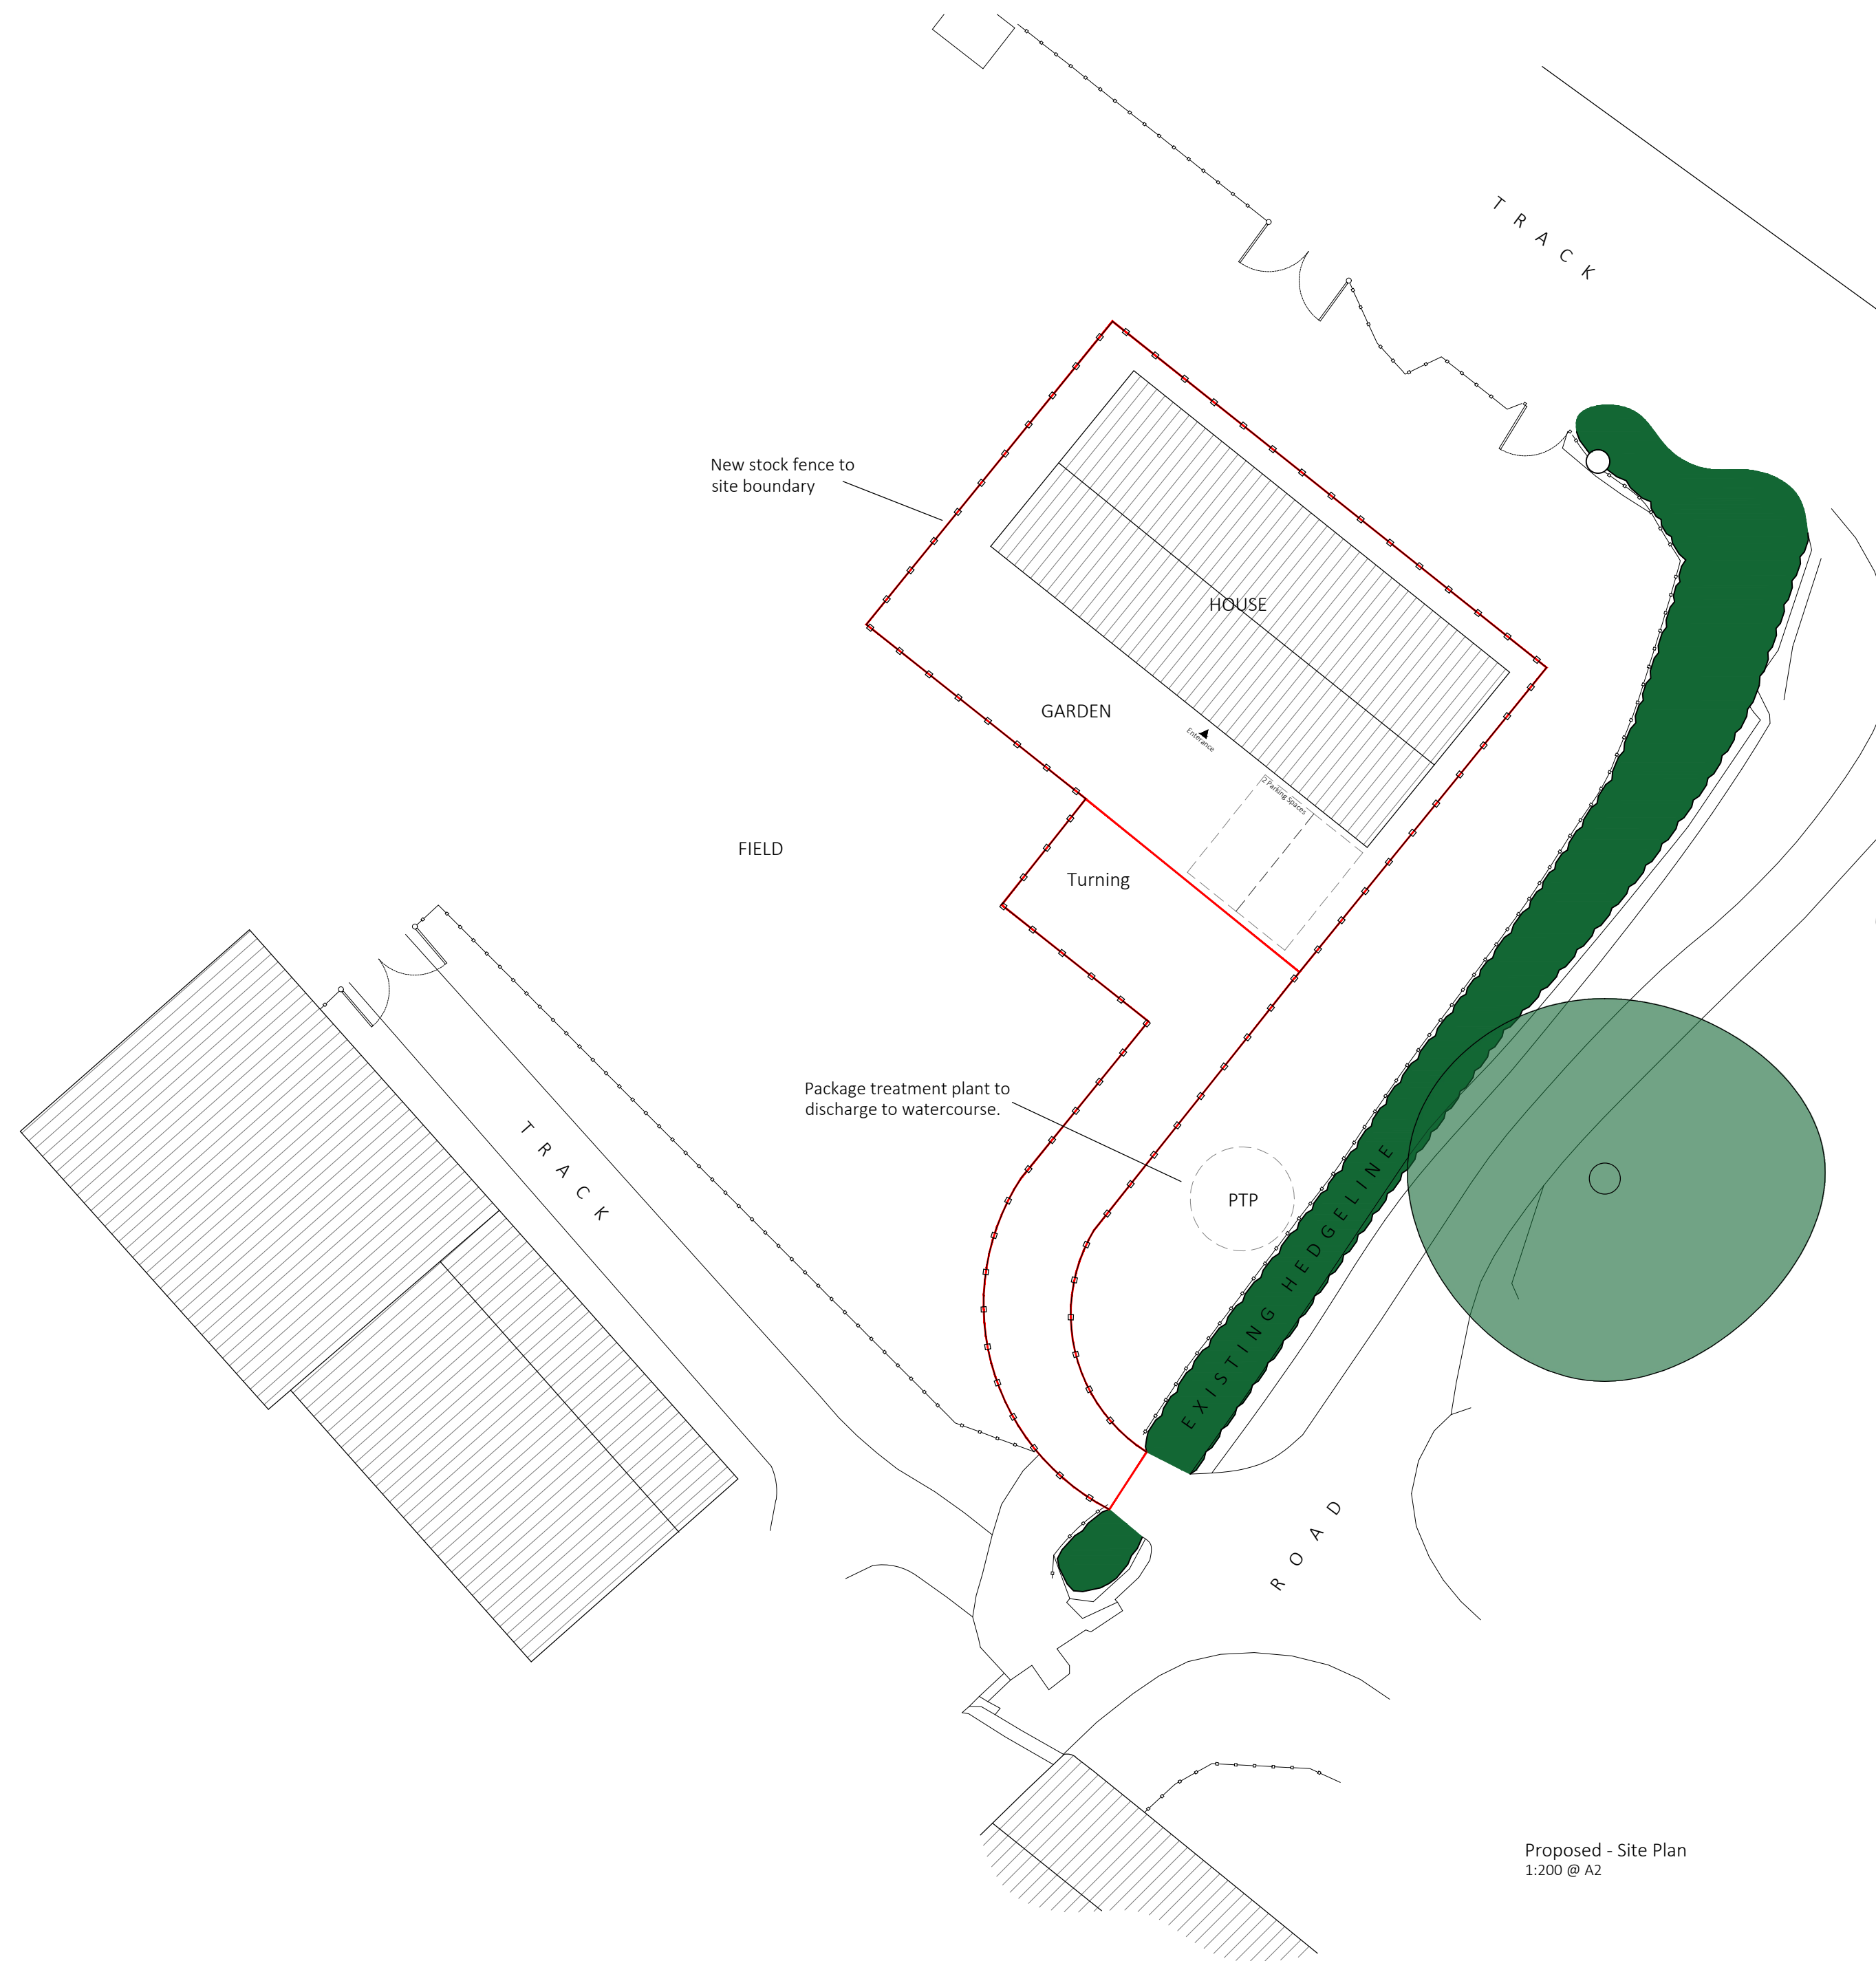

Revisions

A Date: Oct 2022 Minor Amendments
 Dr: TR Ch: AP -



BBH CHARTERED ARCHITECTS LTD
DARTMOUTH SALCOMBE

www.bbharchitects.co.uk
 Dartmouth: 01803 834 076 Salcombe: 01548 859 476

Proposed change of use for
Barn at Kerswell
 Cullompton, EX15 2ES

Proposed Site Plan

Planning

Date: Sept 2022 Scale: 1:200 @ A2
 Created: TR Checked: AP

Project: **4363** Drawing: **21** Revision: **A**