




# Notes

Copyright (c) 2021 BBH Chartered Architects Ltd  
 This drawing can be scaled for planning purposes only  
 but not for construction  
 All dimensions are in millimetres unless otherwise stated  
 All sizes and dimensions to be verified on site  
 Paper and electronic copies are only to be read at the paper size  
 and scale indicated.  
 Any implementation of this project is to be in strict accordance  
 with the Construction (Design & Management) Regulations 2015  
 To be read in conjunction with all other relevant:  
 BBH drawings & documents, drawings & documents from other  
 consultants, site reports, planning and/or building control approvals,  
 standard construction details, Health & Safety/CDM  
 documentation, and/or any other relevant drawings or documents



1:200

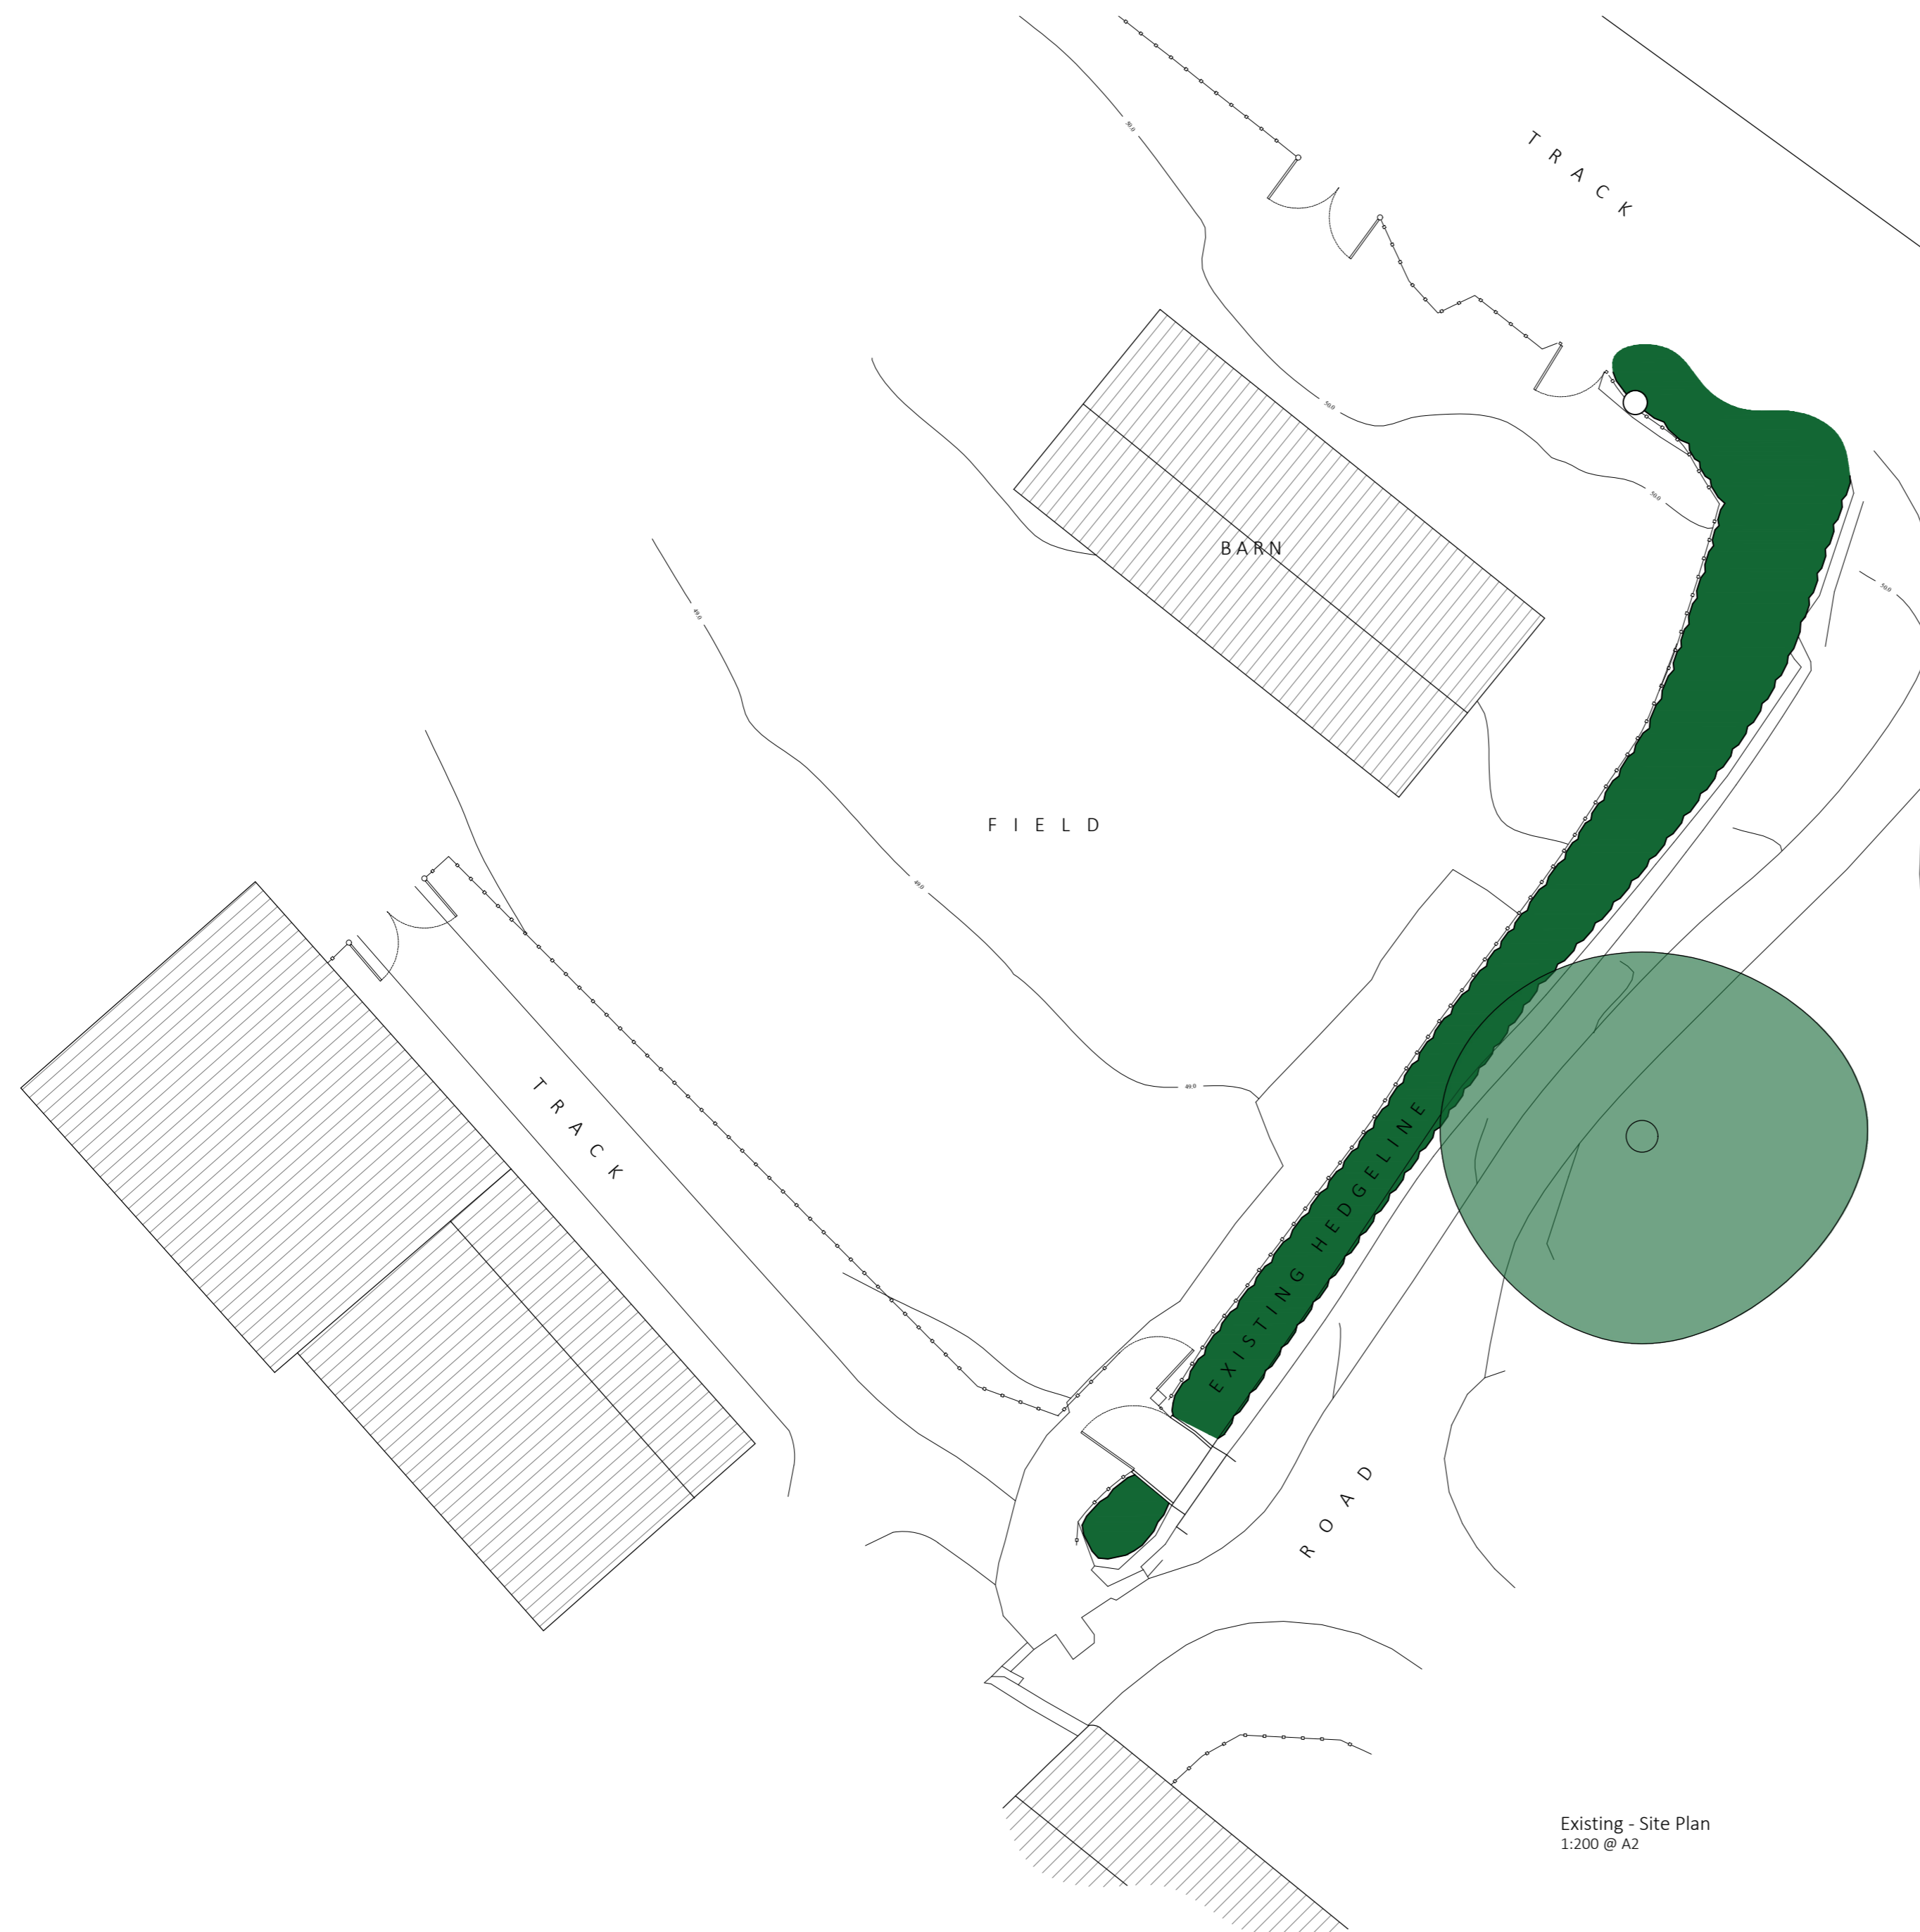

Existing - Site Plan  
1:200 @ A2

## Revisions



**BBH CHARTERED ARCHITECTS LTD**  
**DARTMOUTH SALCOMBE**

www.bbharchitects.co.uk  
 Dartmouth: 01803 834 076 Salcombe: 01548 859 476

Proposed change of use for  
**Barn at Kerswell**  
 Cullompton, EX15 2ES

Existing Site Plan

## Existing Survey

Date: Aug 2022 Scale: 1:200 @ A2  
 Created: JS Checked: AP

Project: Drawing: Revision:  
**4363 10**