



EXISTING PLAN

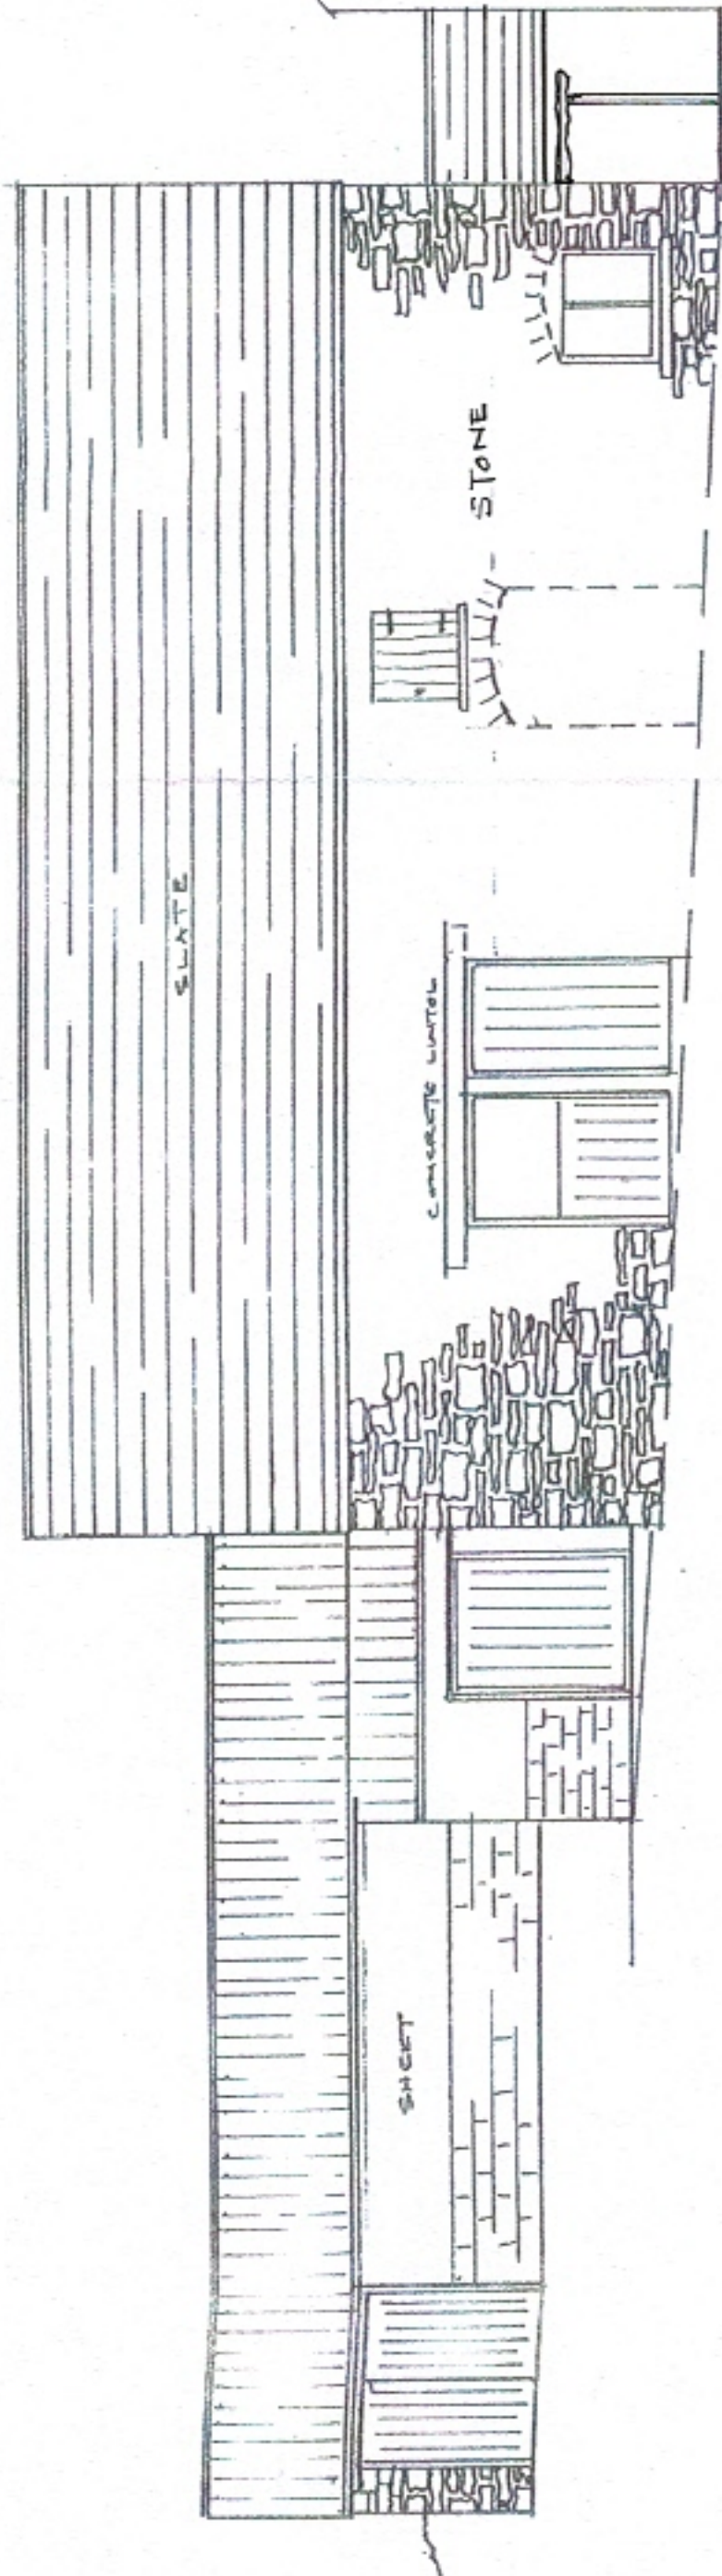


FRONT ELEVATION

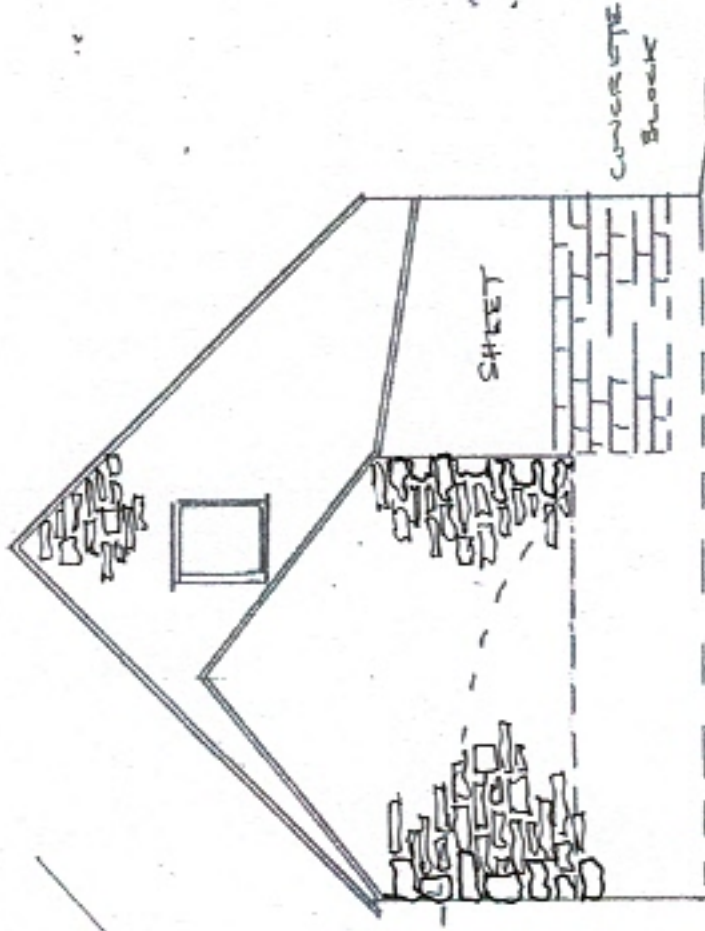


SIDE ELEVATION

EXISTING

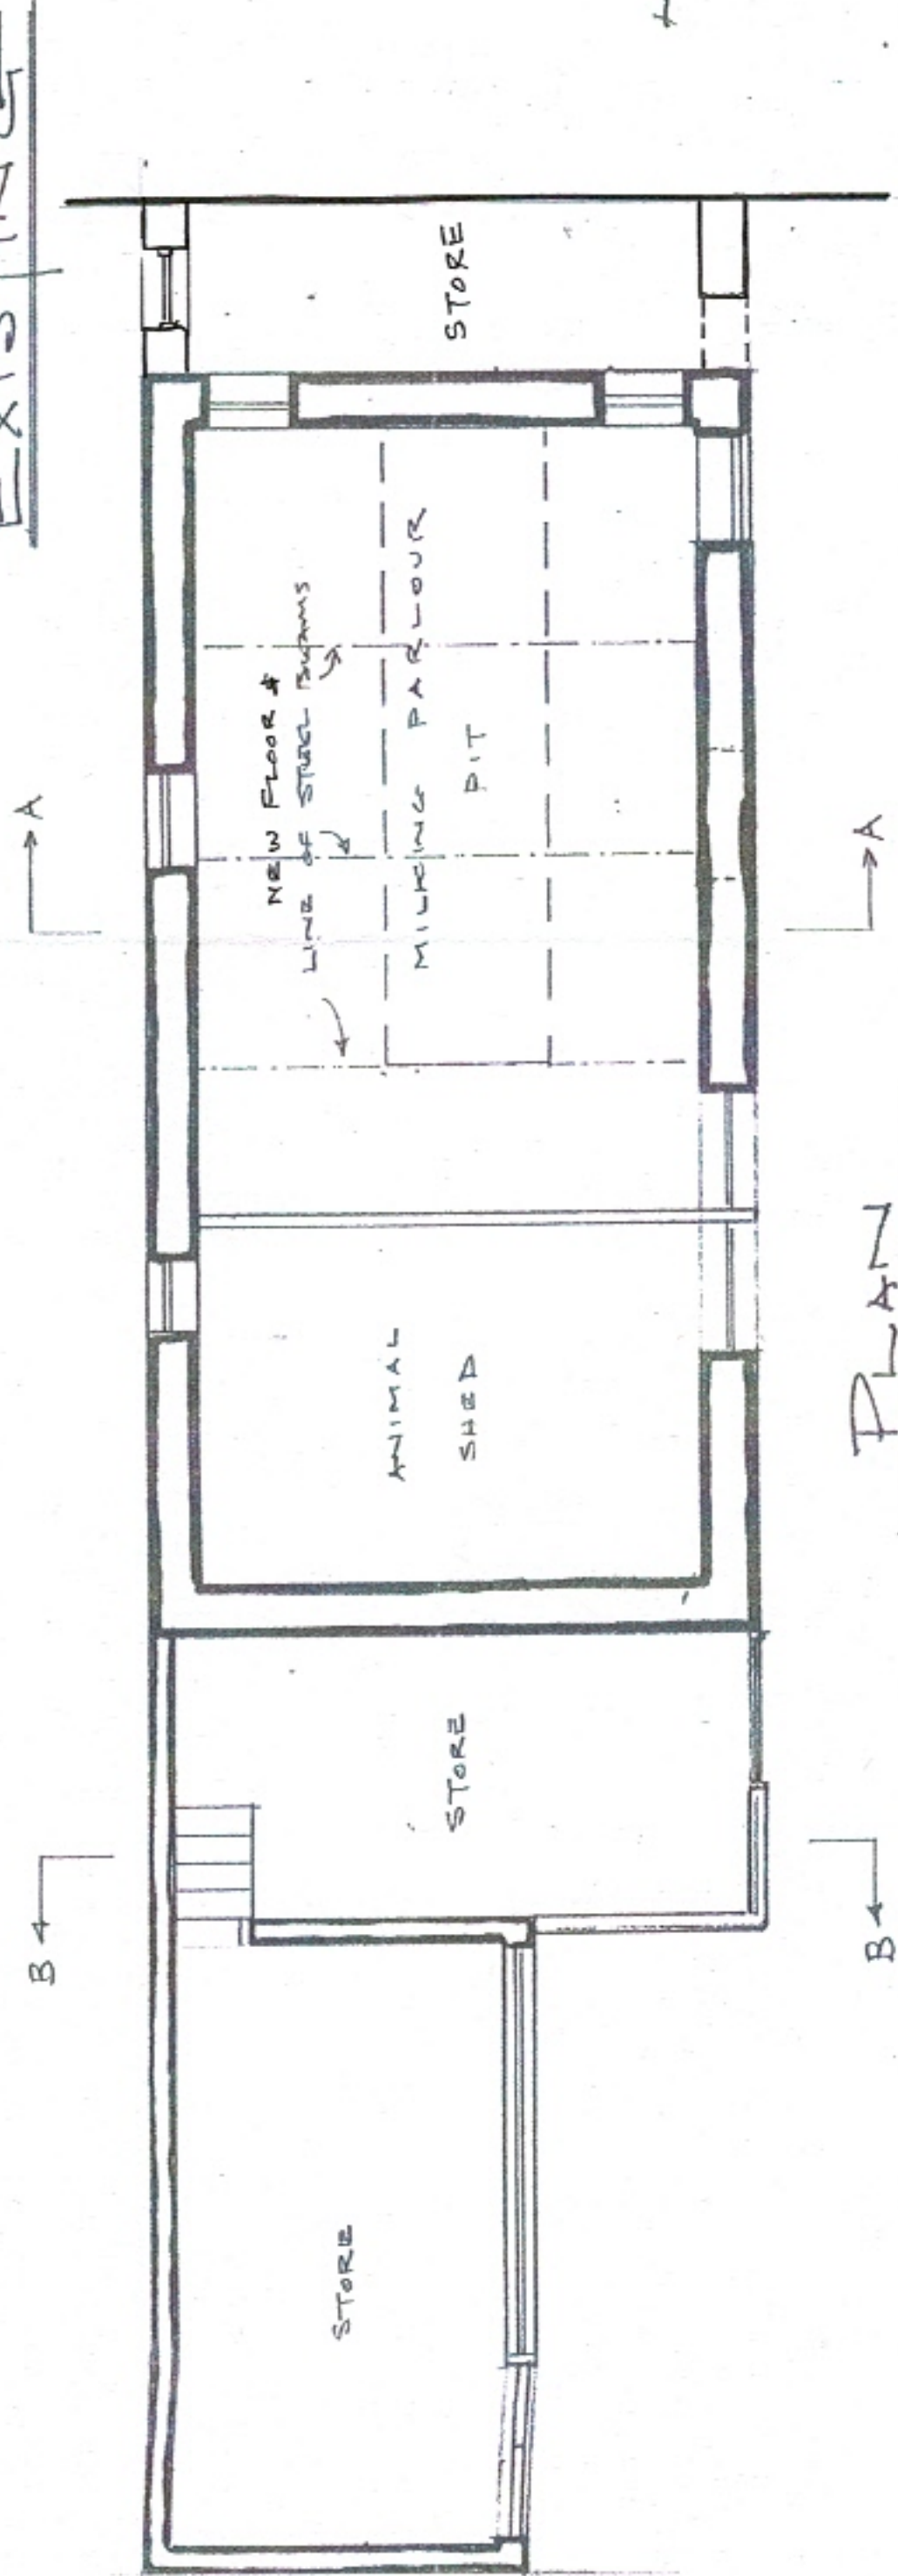

PLAN

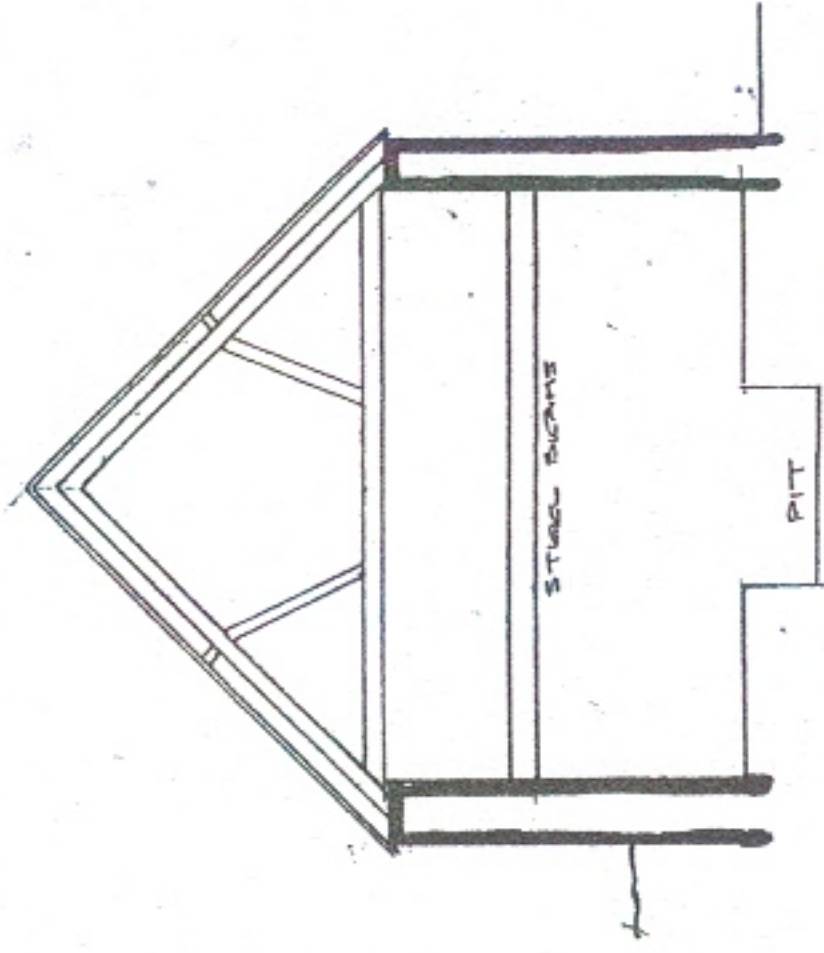

SECTION A-A

Proposed conversion of barn to dwelling, Penlanlas
 Farm, Old Hereford Road, Abergavenny

for Mrs & Mrs J J Jones (Revised scheme)

Scale 1.100 @ A3

Dwg. No. 6225/22/02

July 2022