




PROPOSED PLAN

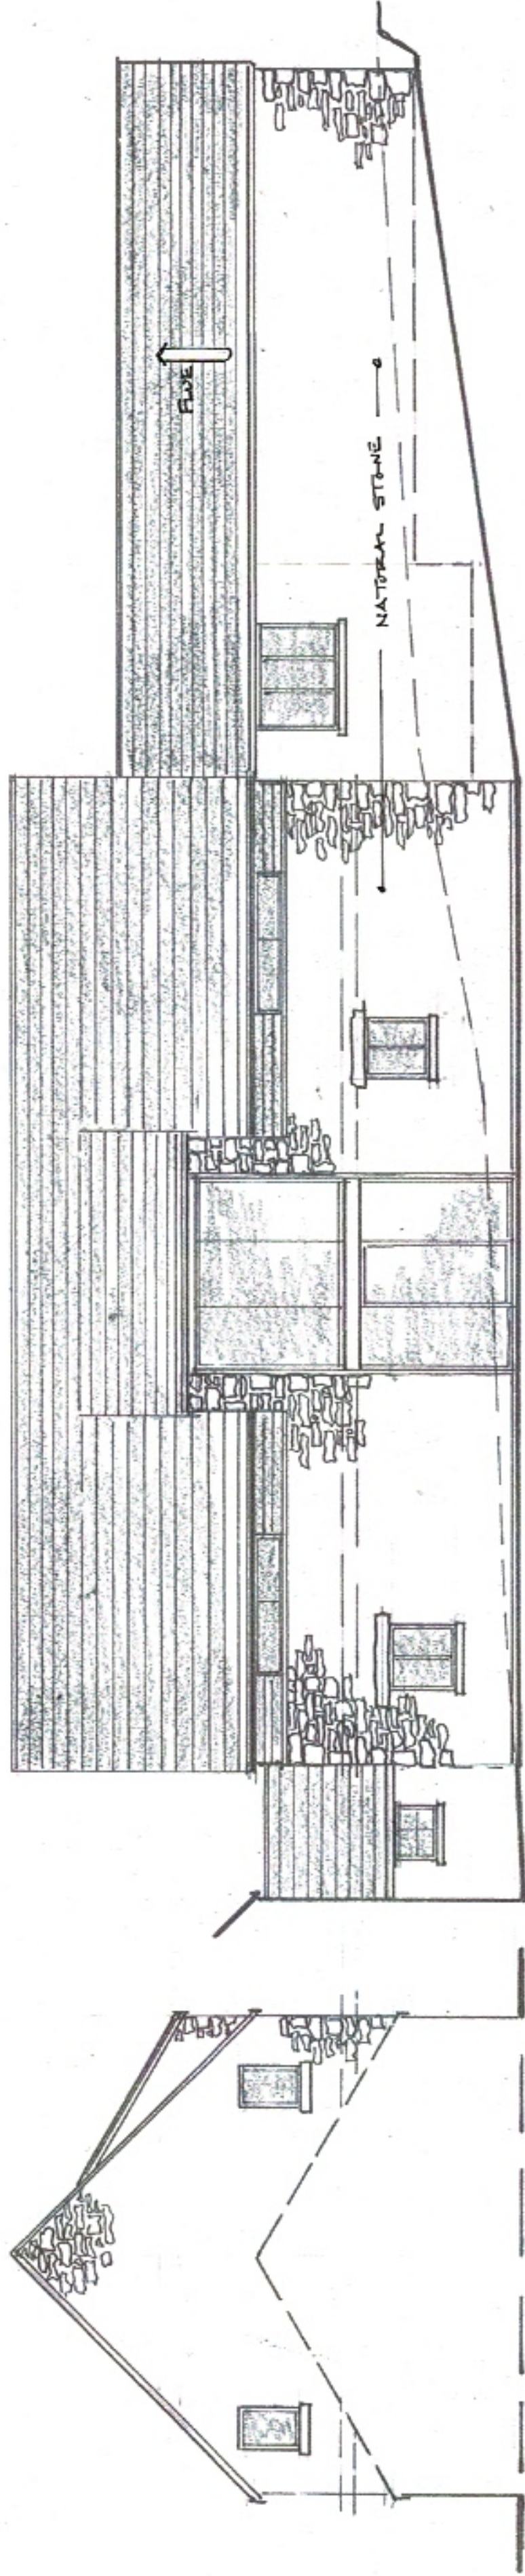

Front Elevation


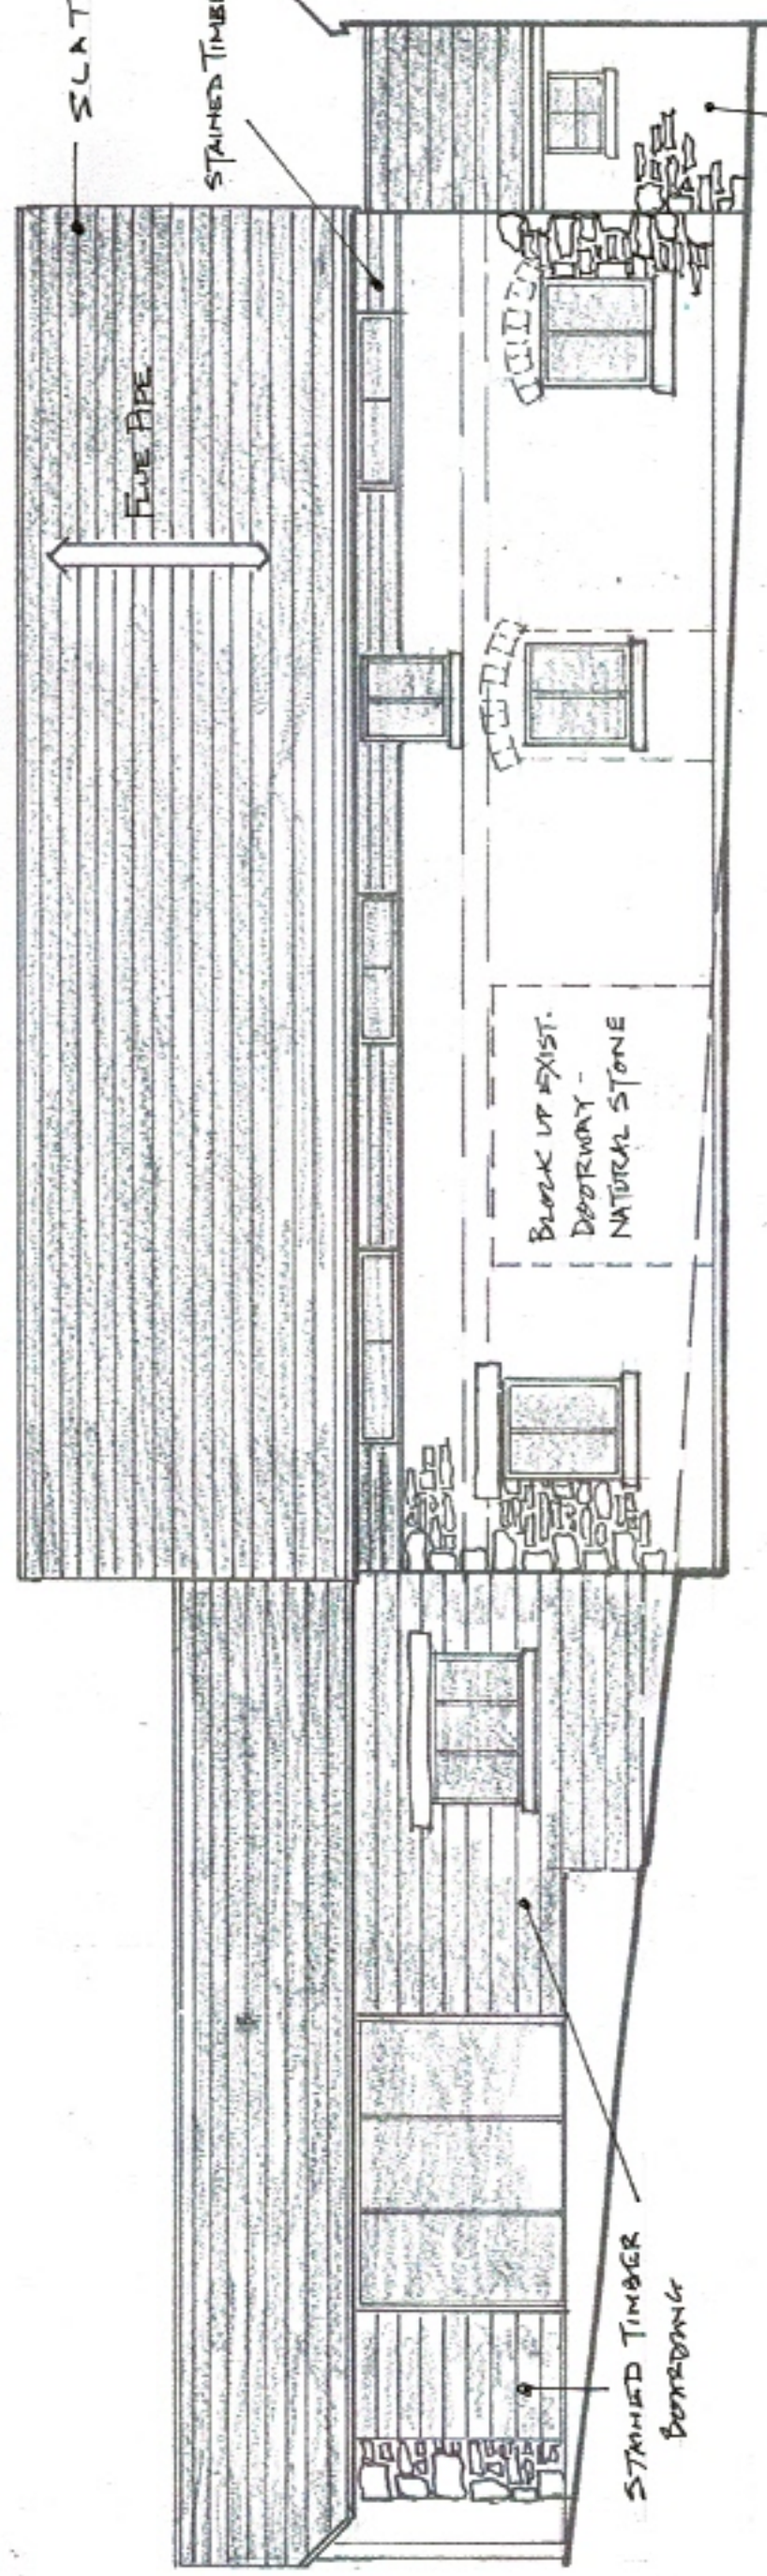


Rear (yard) Elevation

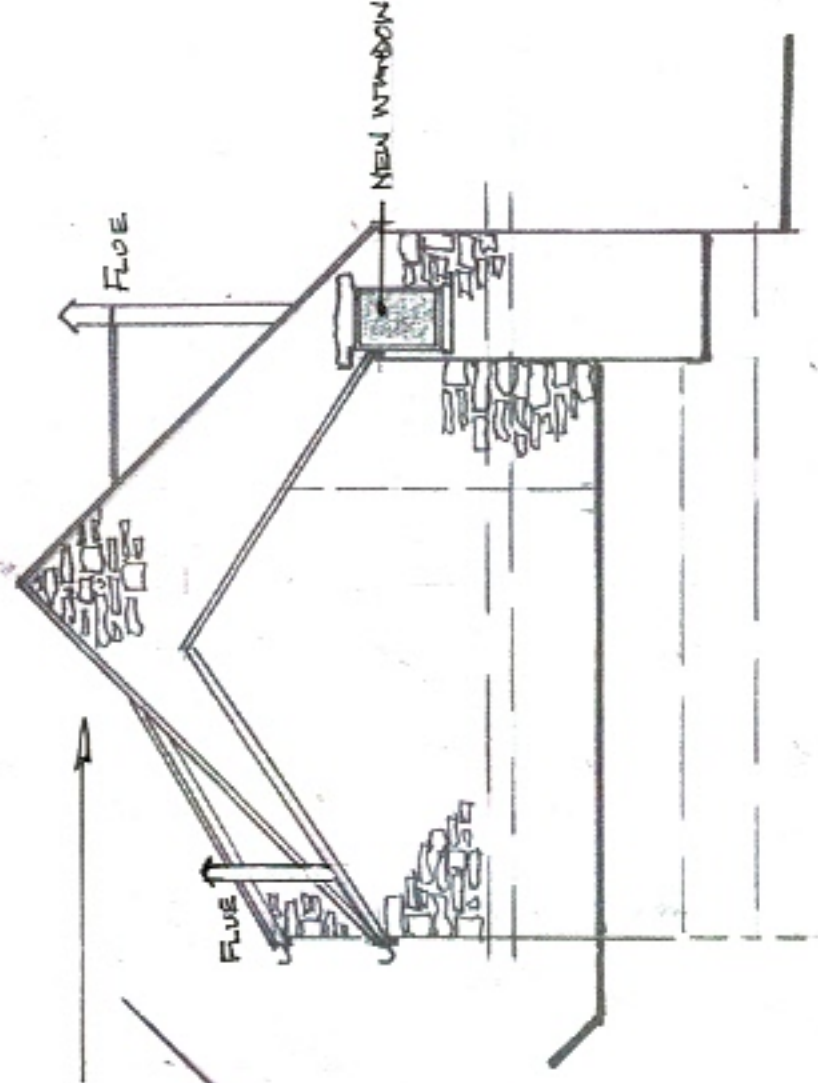

Side Elevation

End Elevation

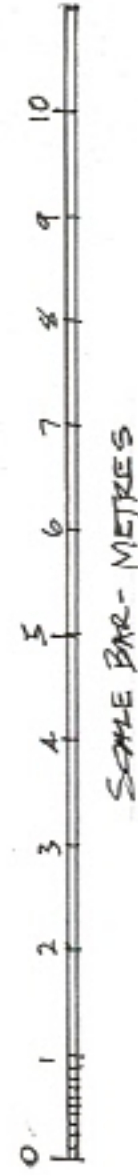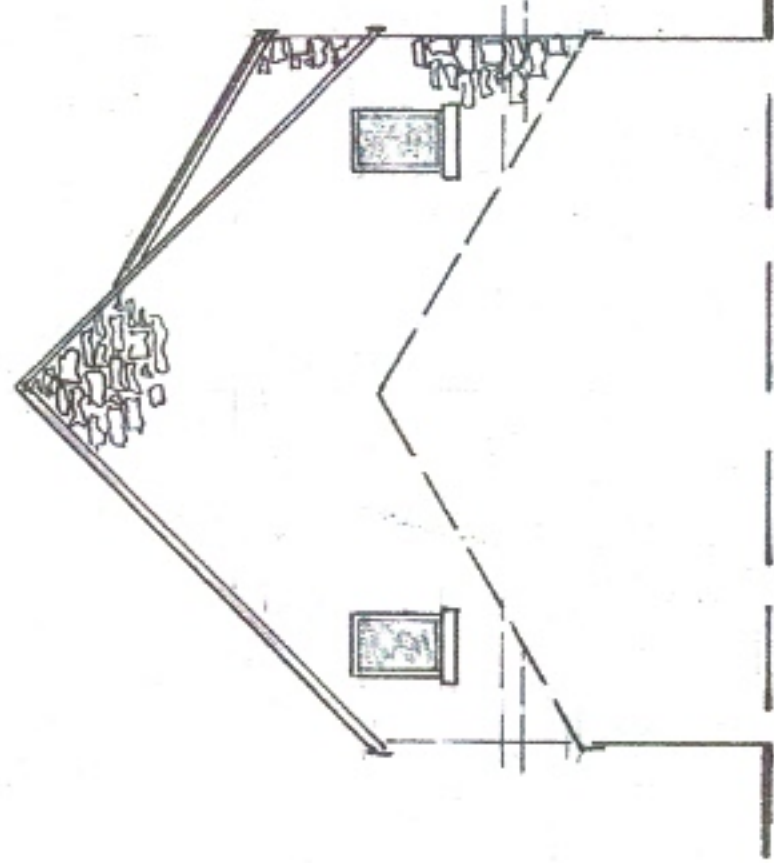

Materials	
Walls	natural stone, stained boarding
Roof	natural slate
Windows/doors	colour coated metal and composite/ dark grey upvc
Rainwater goods	black upvc

Proposed conversion of barn to dwelling, Penlanlas
 Farm, Old Hereford Road, Abergavenny
 for Mr & Mrs J J Jones (Revised scheme)
 Scale 1:100 @ A3 Drg. No. 6225/22/04

July 2022