



EXISTING PLAN

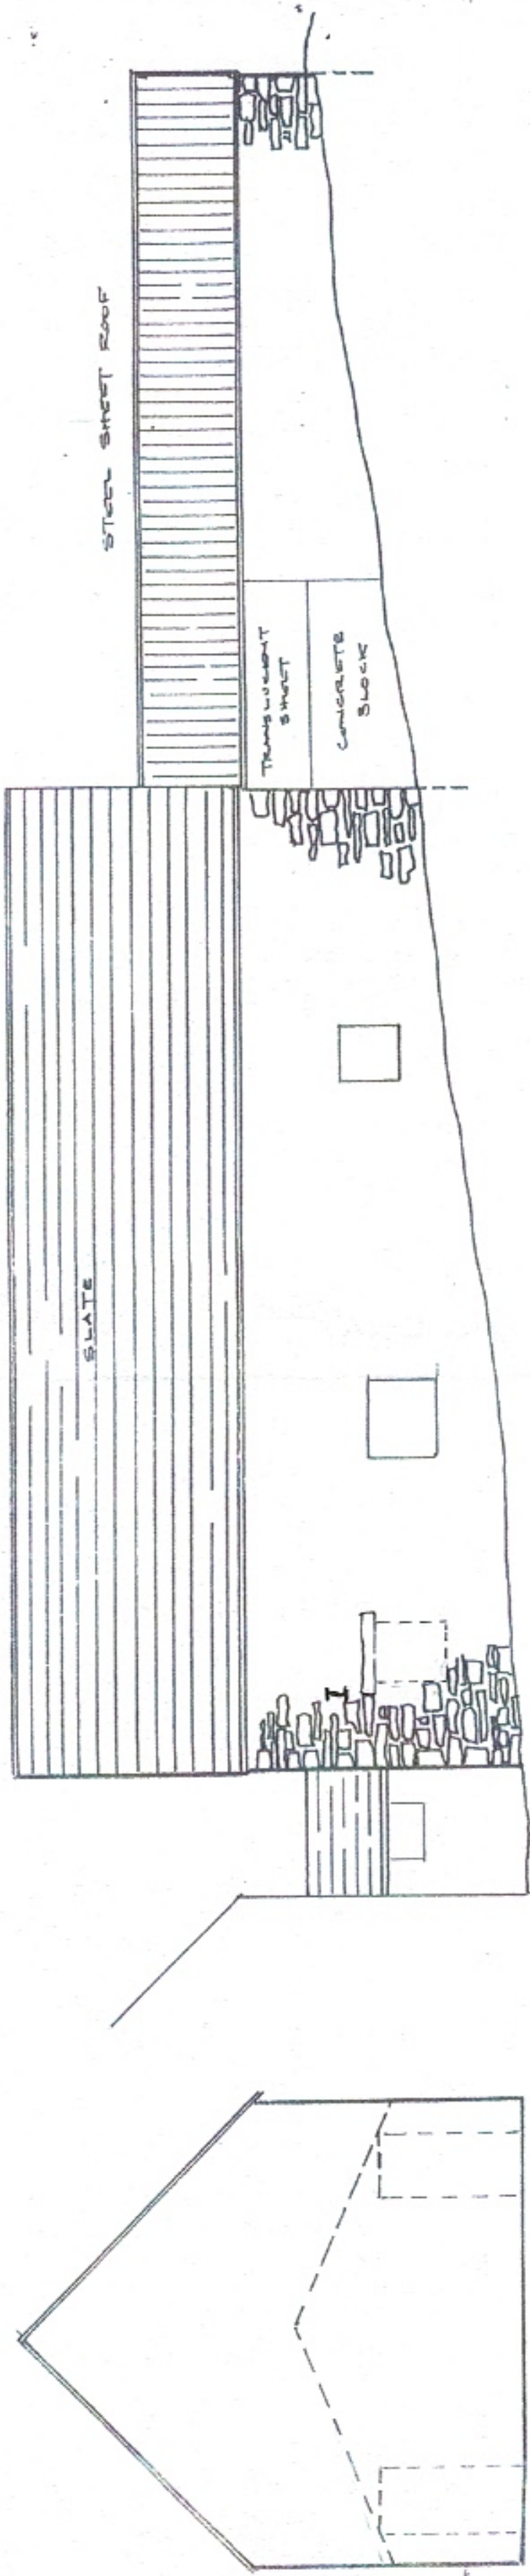

EAST ELEVATION

NORTH ELEVATION

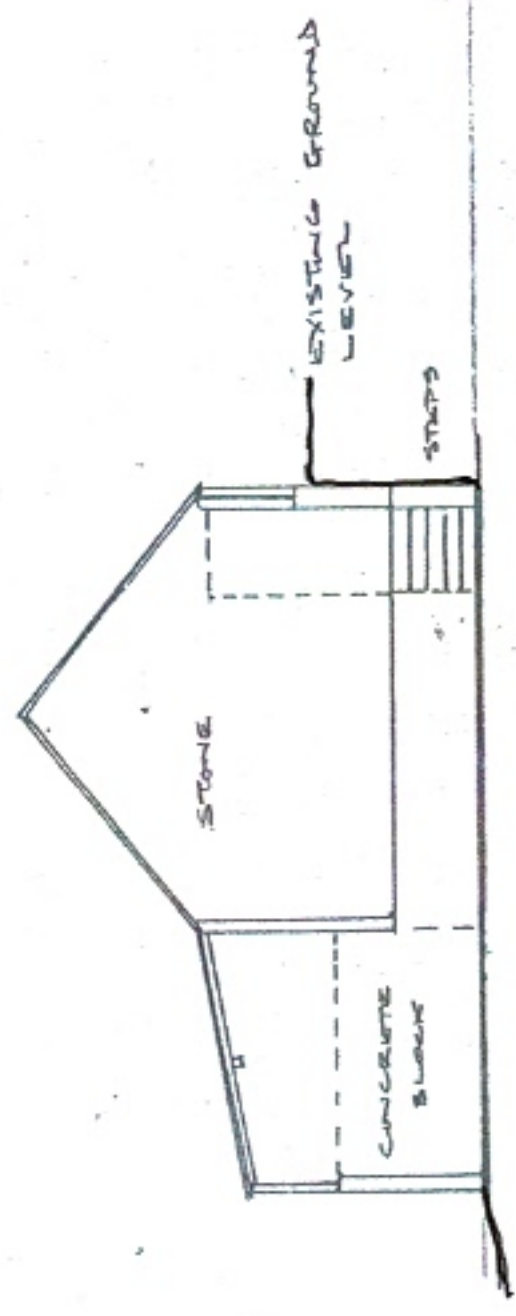

SECTION B-B

EXISTING

Proposed conversion of barn to dwelling, Penlanlas
Farm, Old Hereford Road, Abergavenny
for Mrs & Mrs J J Jones (Revised scheme)
Scale 1:100 @ A3 Drg. No. 6225/22/02A

July 2022