




Proposed Plans & Elevations (scale 1:100 at A3 paper size)

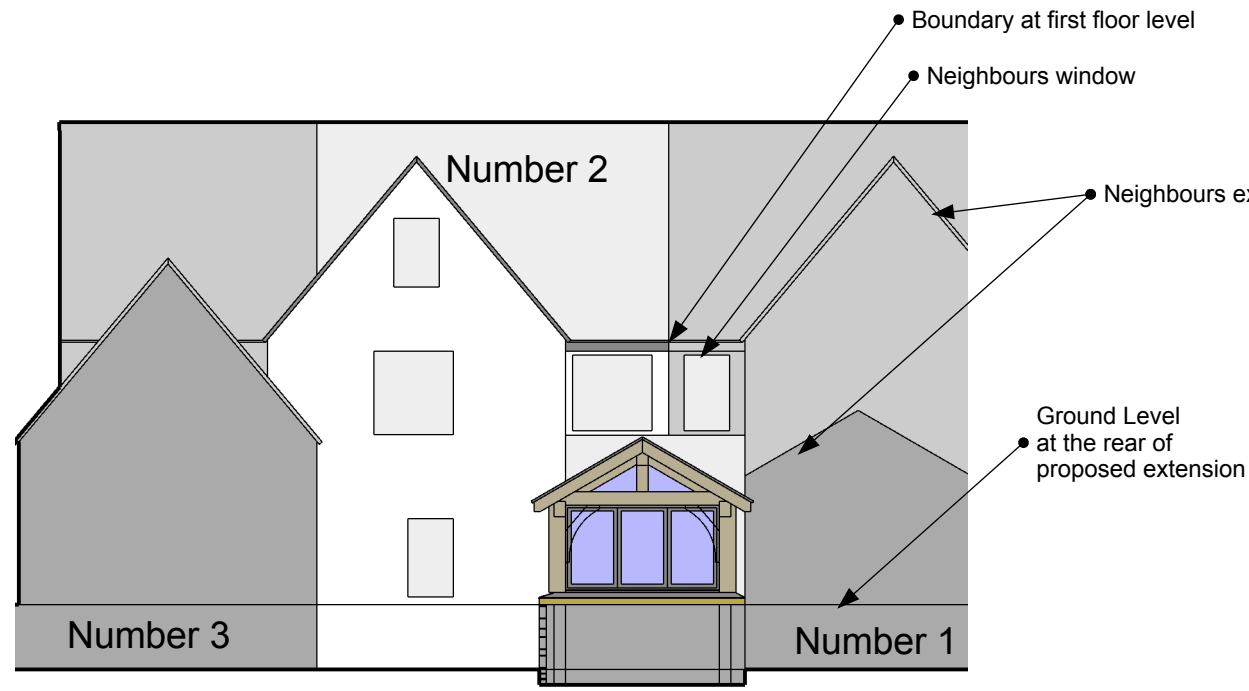

Proposed Rear Elevation Facing West

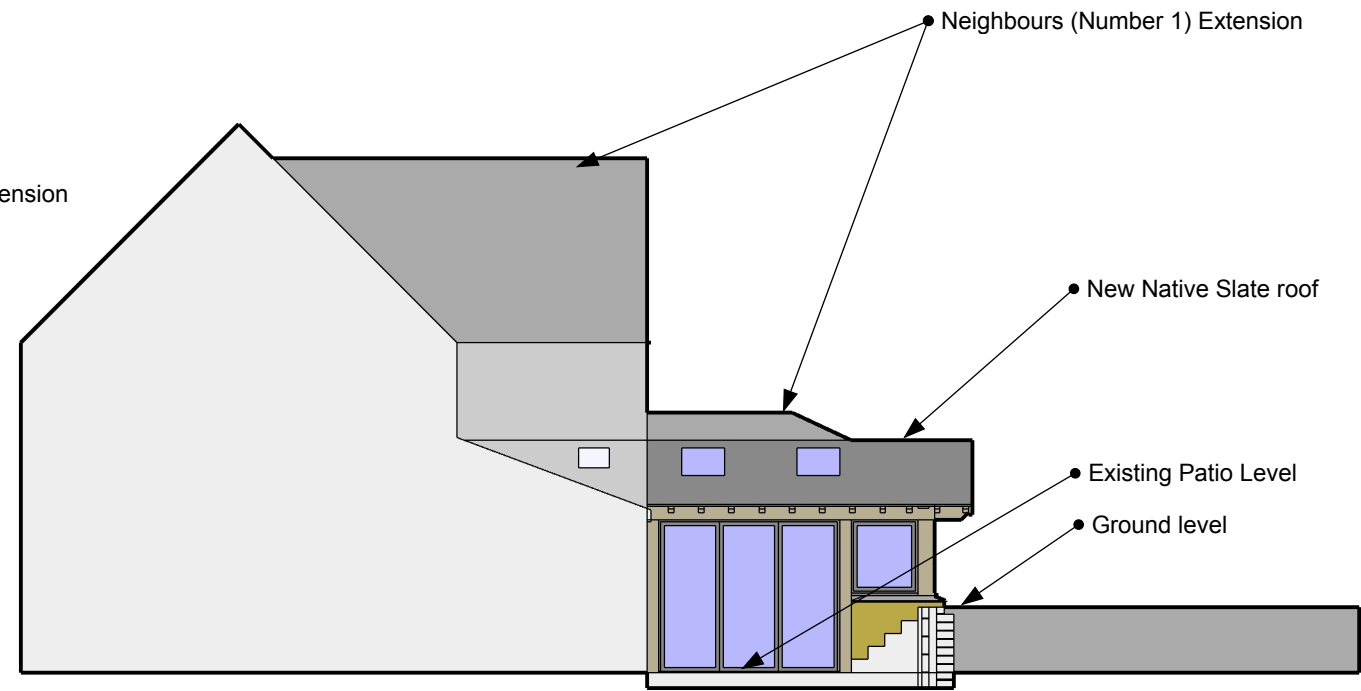

Side Elevation Facing North

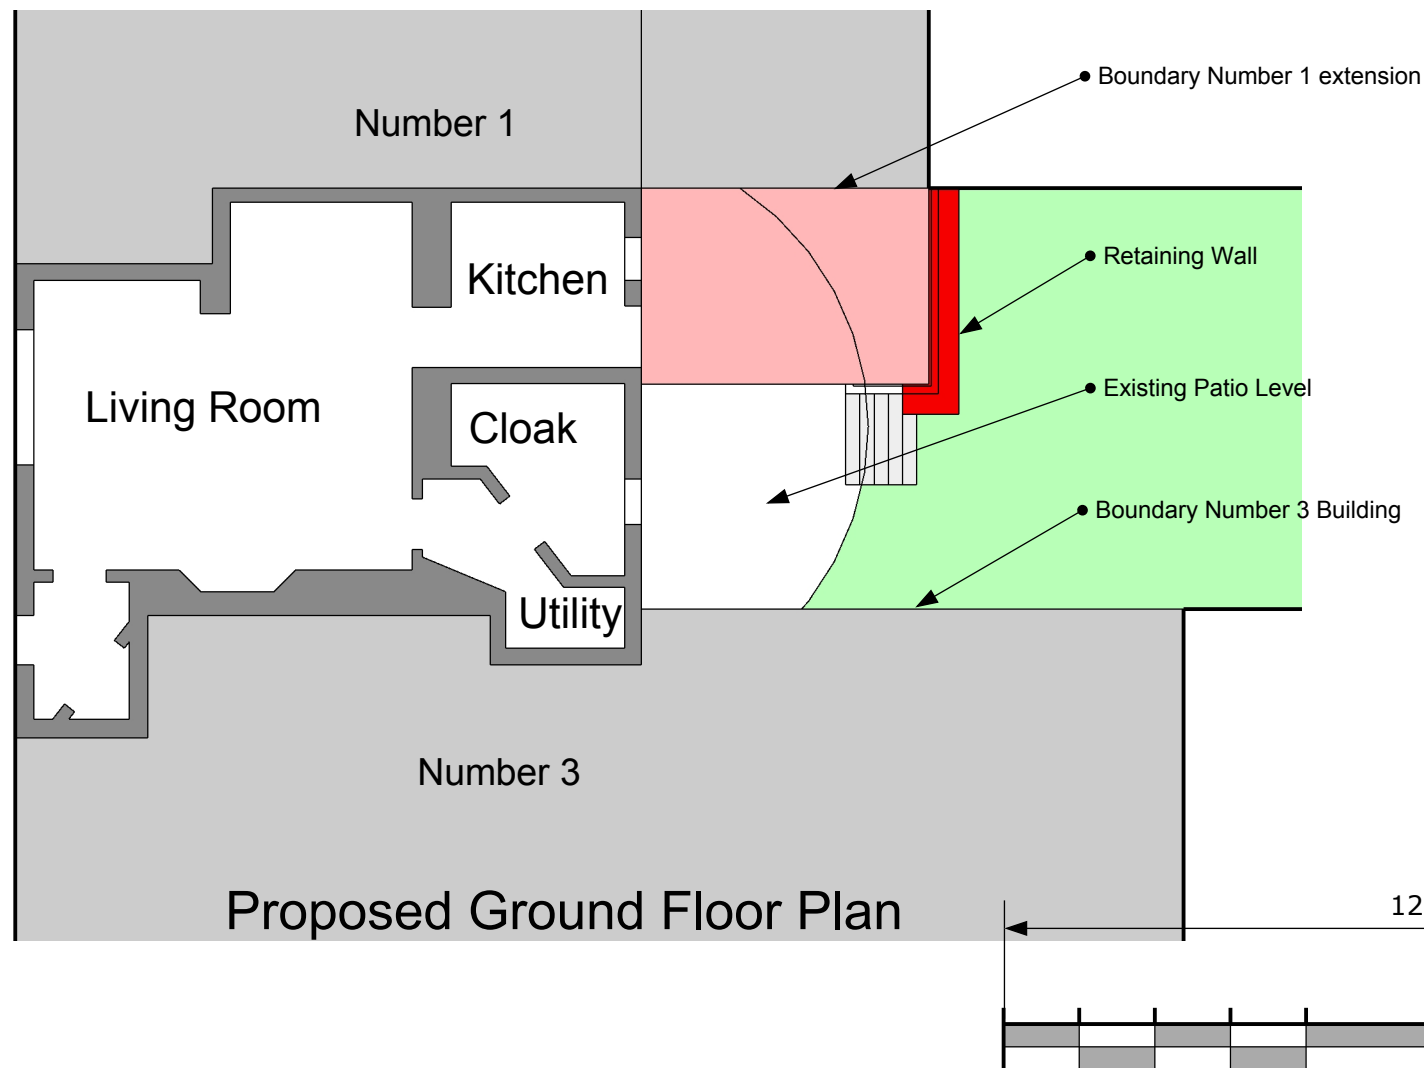

Proposed Ground Floor Plan

	<p>The Design Centre Ltd 54 Keats Road Coventry CV2 5LA</p> <p>T: 01926 270076 M: 07976 094160 E: david@thedesigncentre.ltd.uk</p>
Client	Benjamin Orton
Project	2 Church View BAMPTON OX18 2NE
Drawing	Planning Drawings
Scale	1:100 at A3 paper size
Date	October 2022
Drawing No	Orton/2022/02/ Proposed Plans & Elevations