



1 EXISTING BLOCK PLAN
1:200




2 PROPOSED BLOCK & ROOF PLAN
1:200

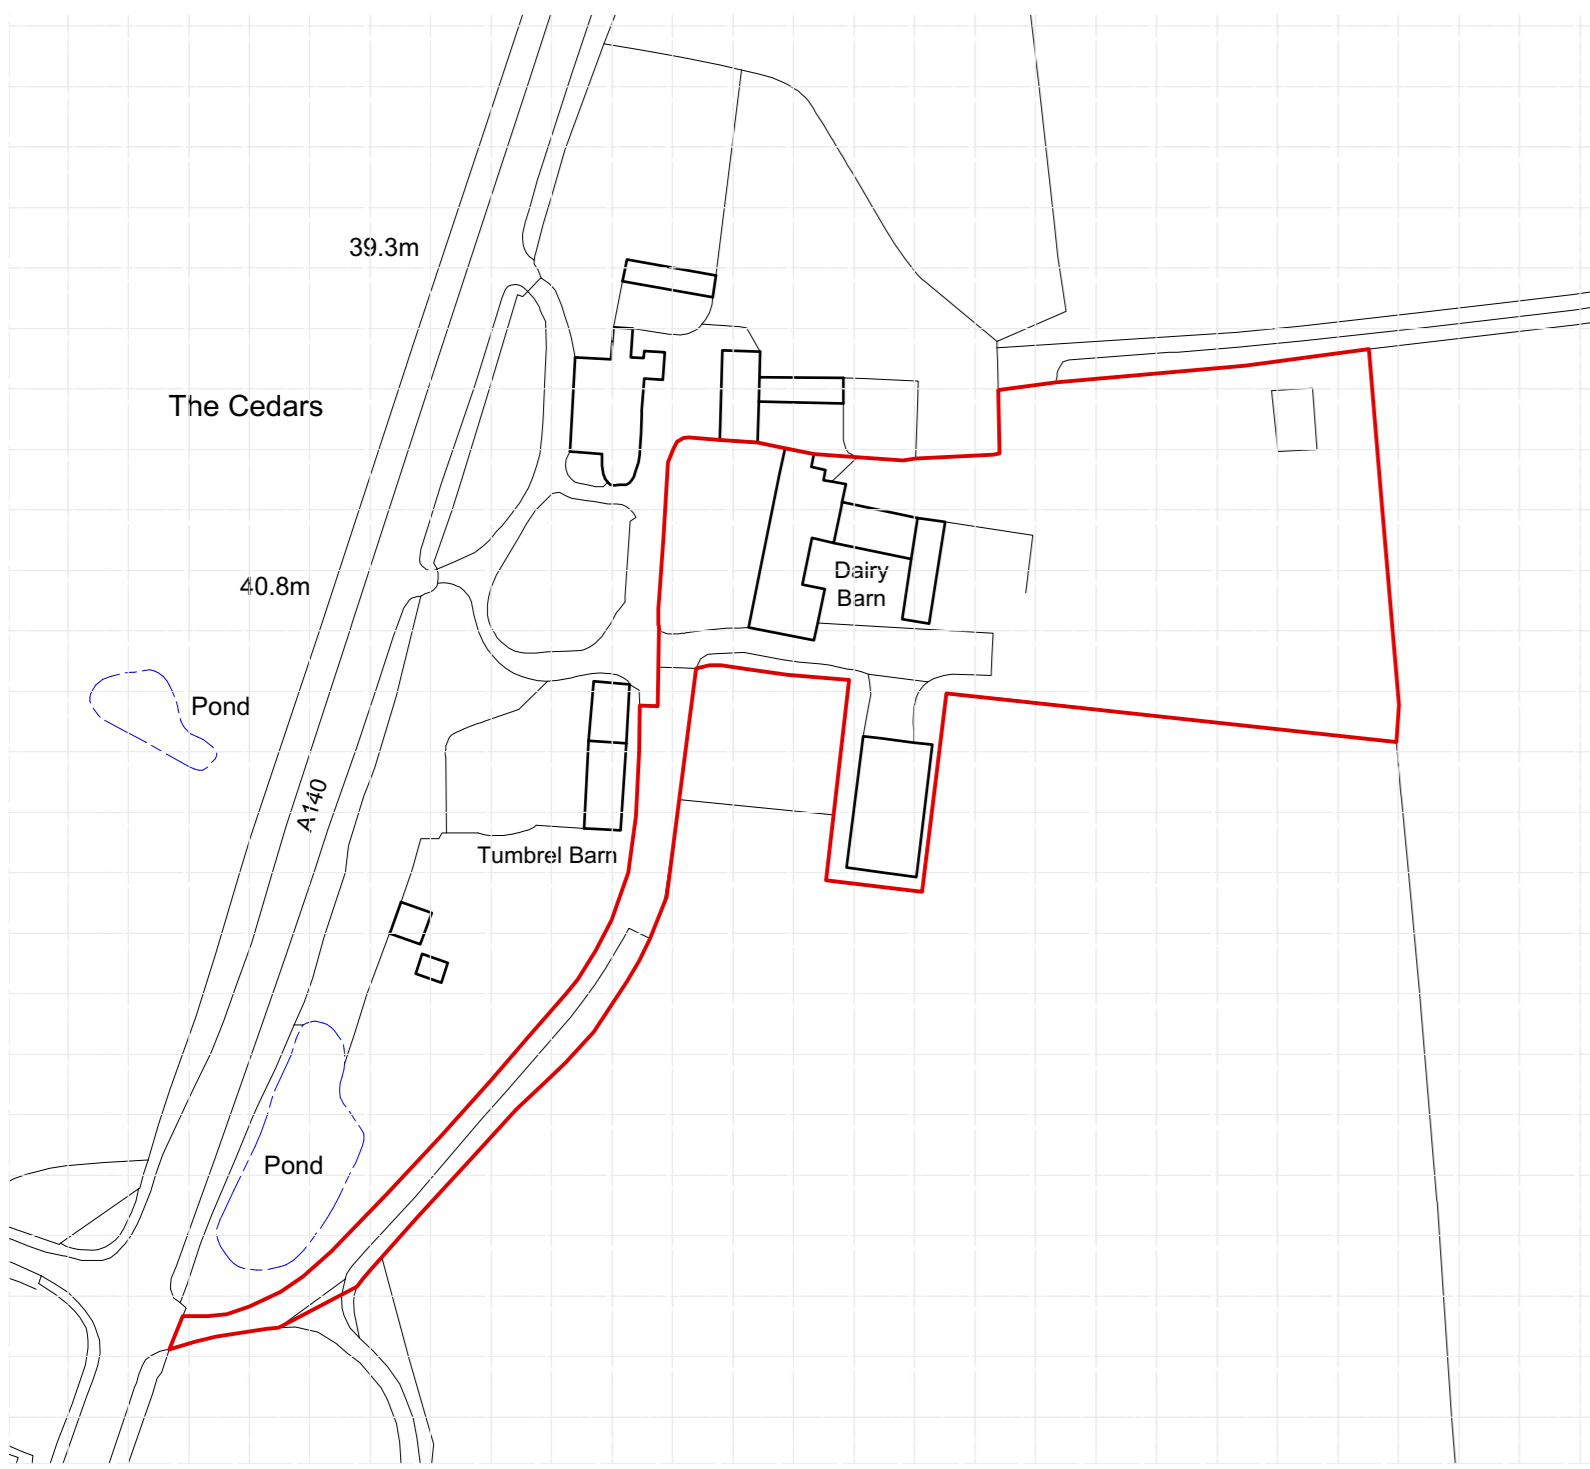


3 LOCATION PLAN
1:1250

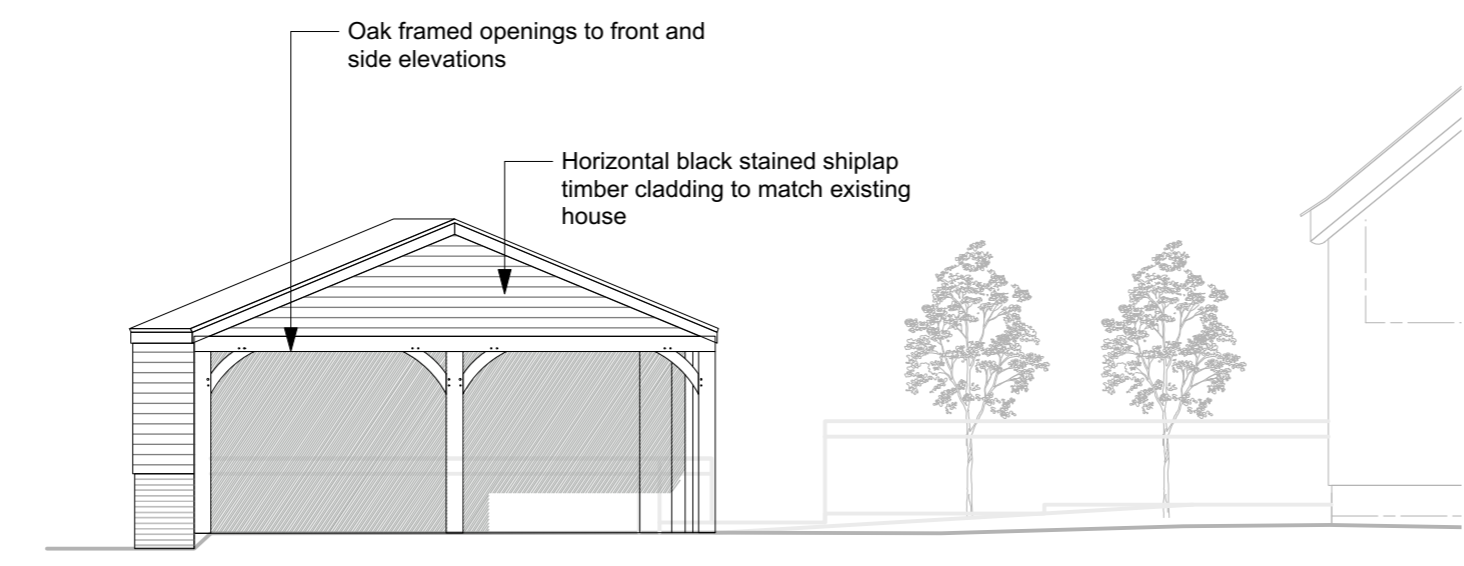


4 SOUTH ELEVATION
1:100

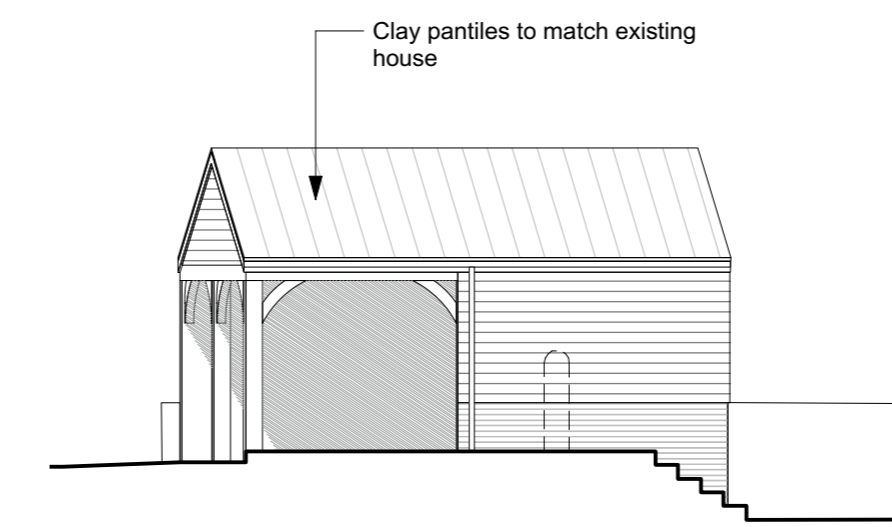

5 EAST ELEVATION
1:100

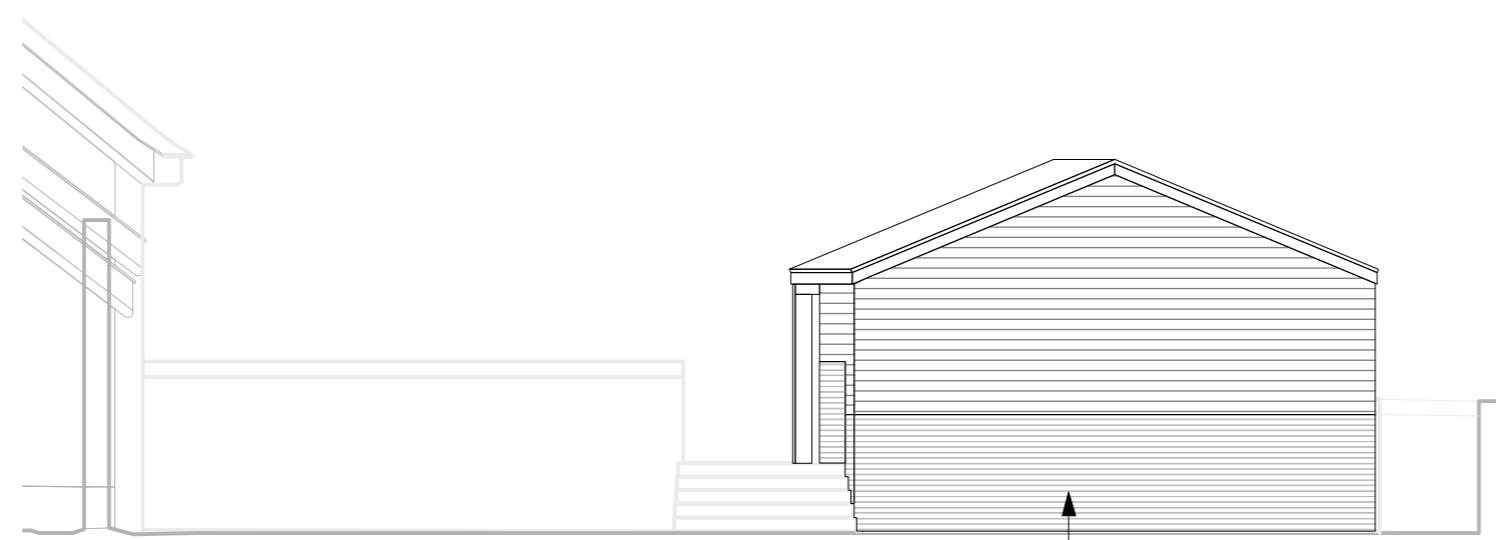


6 NORTH ELEVATION
1:100

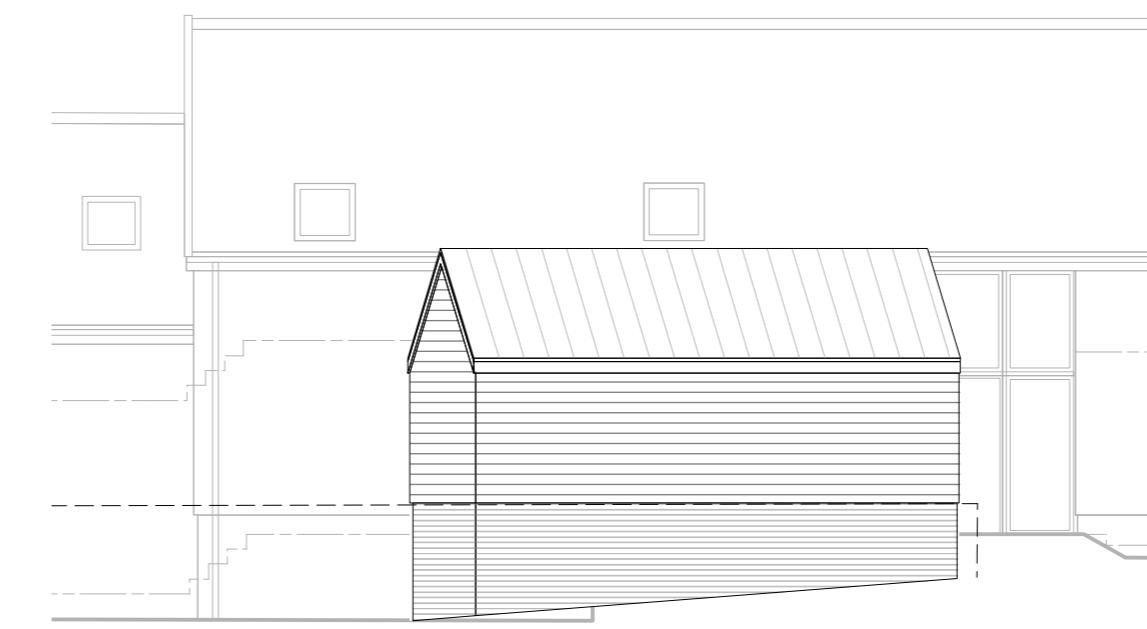

7 WEST ELEVATION
1:100

Brick retaining wall at low level utilising reclaimed bricks to match re-build boundary wall

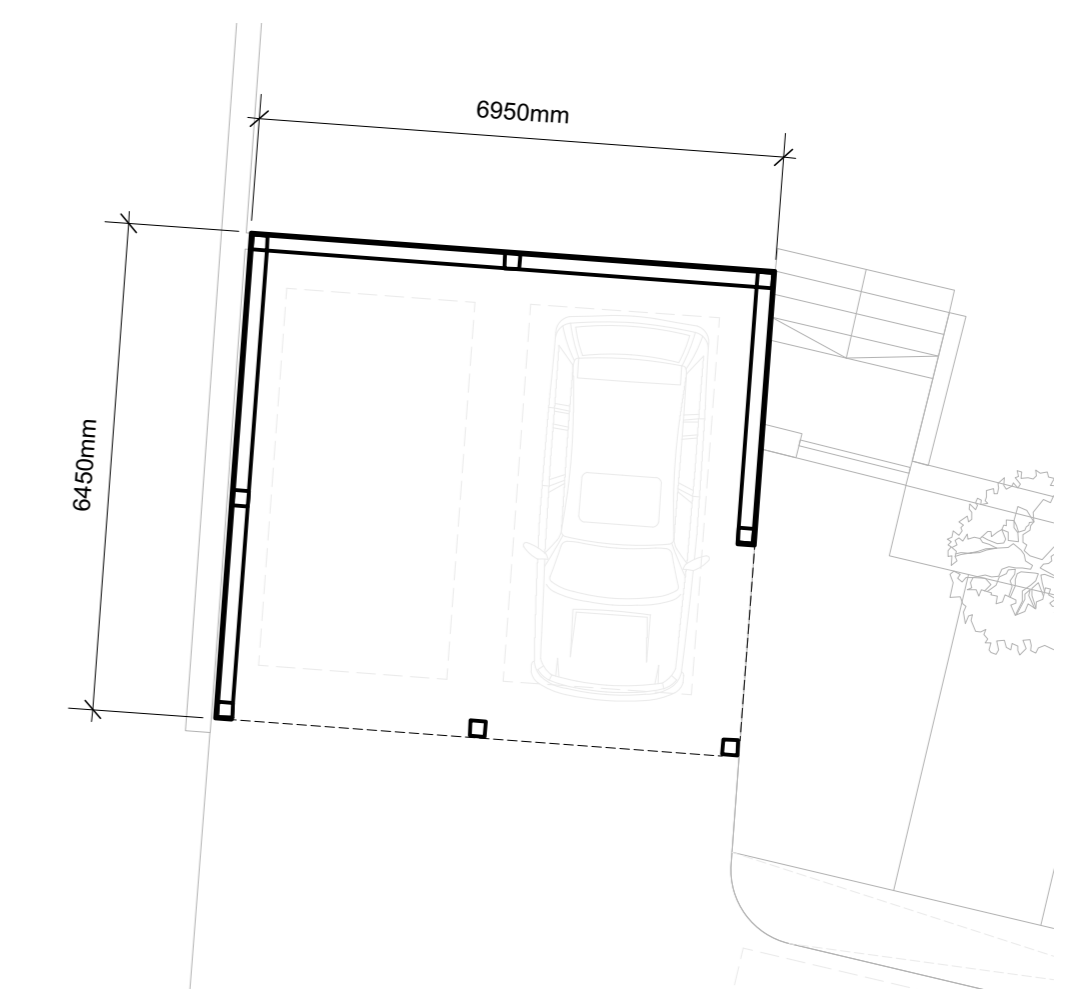

8 PROPOSED PLAN
1:100

Rev. No.	Date	Notes
1	19.10.22	Preliminary Issue

DO NOT SCALE FROM THIS DRAWING. VERIFY ALL DIMENSIONS ON SITE. DRAWING SHOULD BE READ IN CONJUNCTION WITH INFORMATION FROM ALL OTHER DESIGN CONSULTANTS AND CONTRACTORS. ALL DRAWINGS IN DIGITAL FORMAT ARE FOR REFERENCE ONLY.

lw
ARCHITECTS
t 01485 522000 e hello@lwarchitects.co.uk www.lwarchitects.co.uk

Job Title
**DAIRY BARN
LONG STRATTON**

Drawing Title
**PROPOSED CARPORT SITE PLAN,
FLOOR PLAN AND ELEVATIONS**

Date	Sheet Size	Drawn By
OCT 2022	VAR @ A1	SE
Job no	Dwg no	Rev
2210	PP.1050	A

APPROVAL