




FLOOR PLAN
 TYPE B

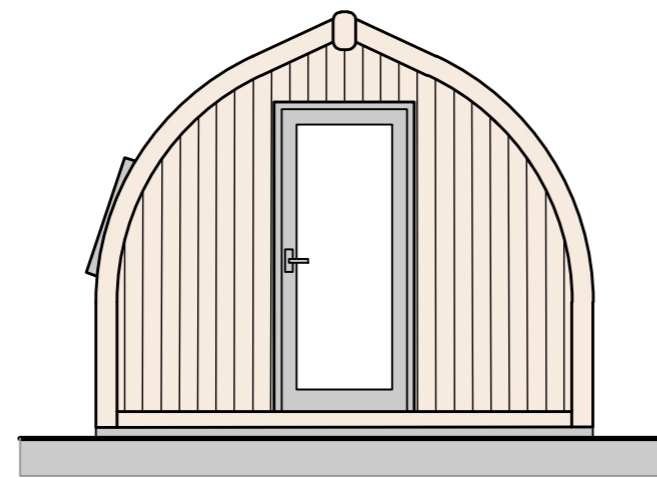


FRONT ELEVATION

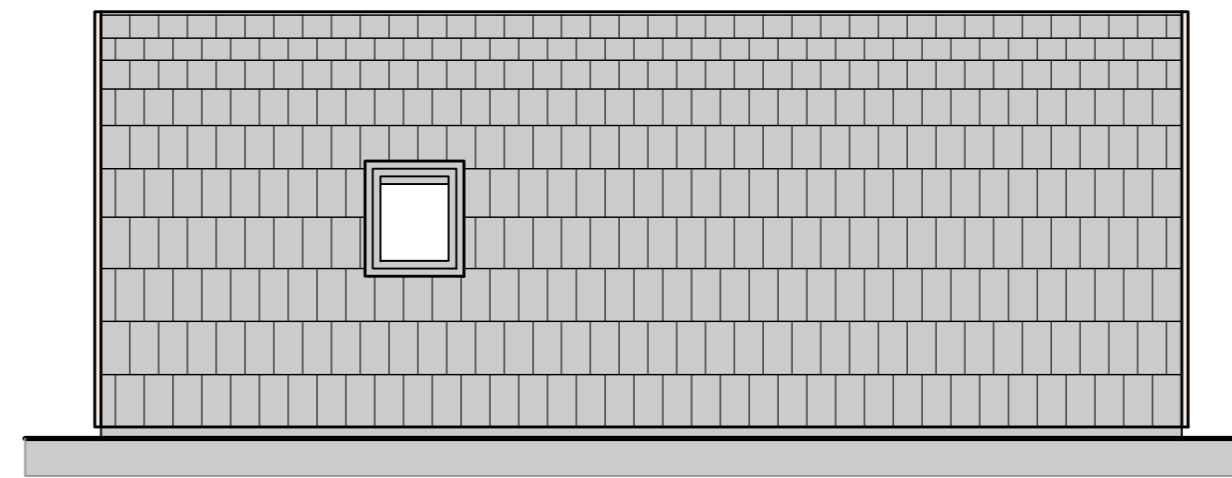


SIDE ELEVATION

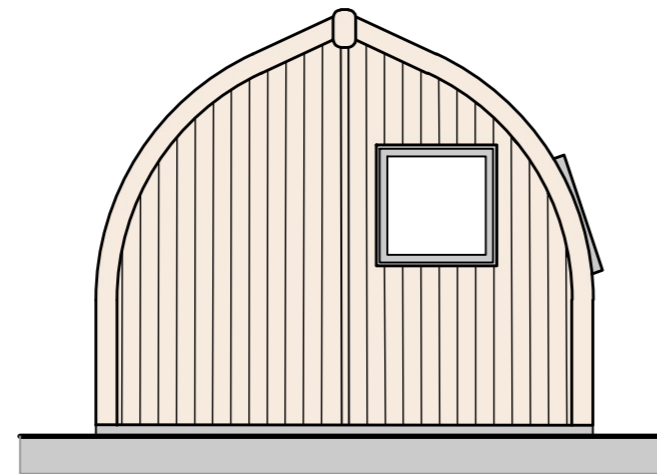

REAR ELEVATION

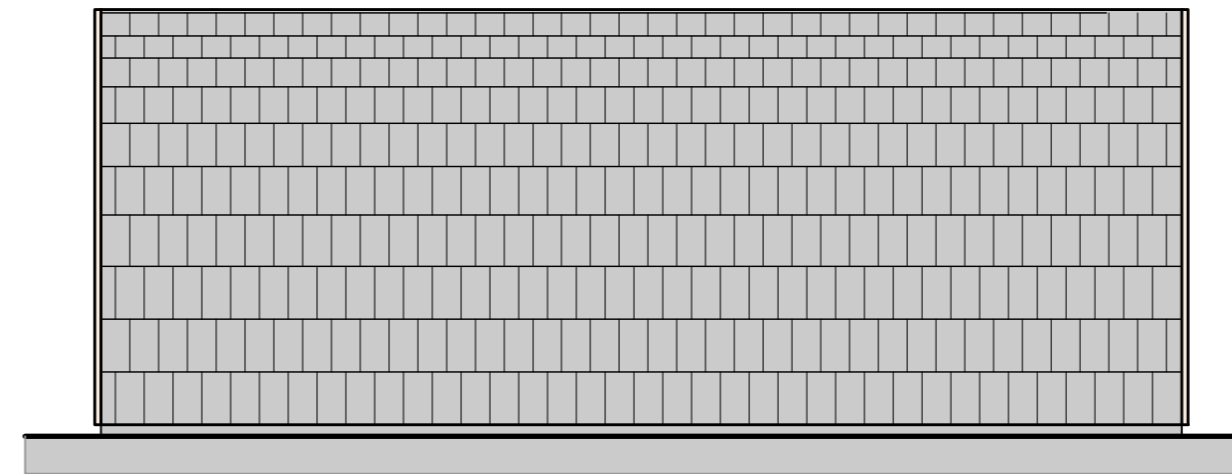

SIDE ELEVATION

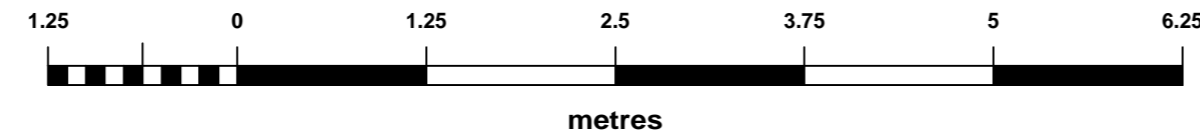

Date	Description	Rev	By
------	-------------	-----	----

Revision Description

Project:
**Proposed Glamping Site - For Valerie Southerland
 Whitehall Farm, Burnham Thorpe, Kings Lynn, Norfolk
 PE31 8HN**

Drawing Title:
POD ELEVATIONS

Drawing Number:
220427-01-05

Revision: -
 Date: 08/09/22
 Scale: 1:50 @ A2
 Drawn By: EC
 CAD Dwg File: -
 Checked By: LI

Issue Status:
Full Planning Application