



**Notes**  
 1. The copyright of this drawing is the property of Ian H Bix Associates Ltd and must not be copied without their consent.  
 2. Measurements to be checked on site by the Contractors prior to commencement of works and any discrepancies brought to the attention of the Designer.

Manor Farm House

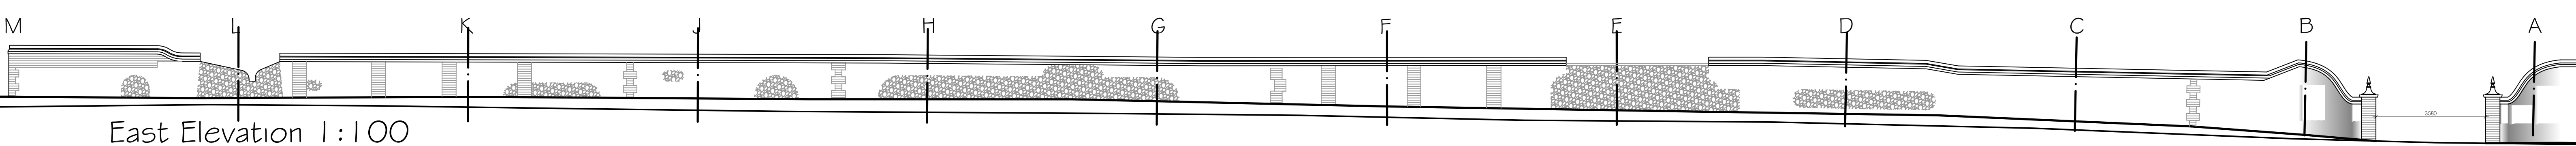


East Elevation 1:100

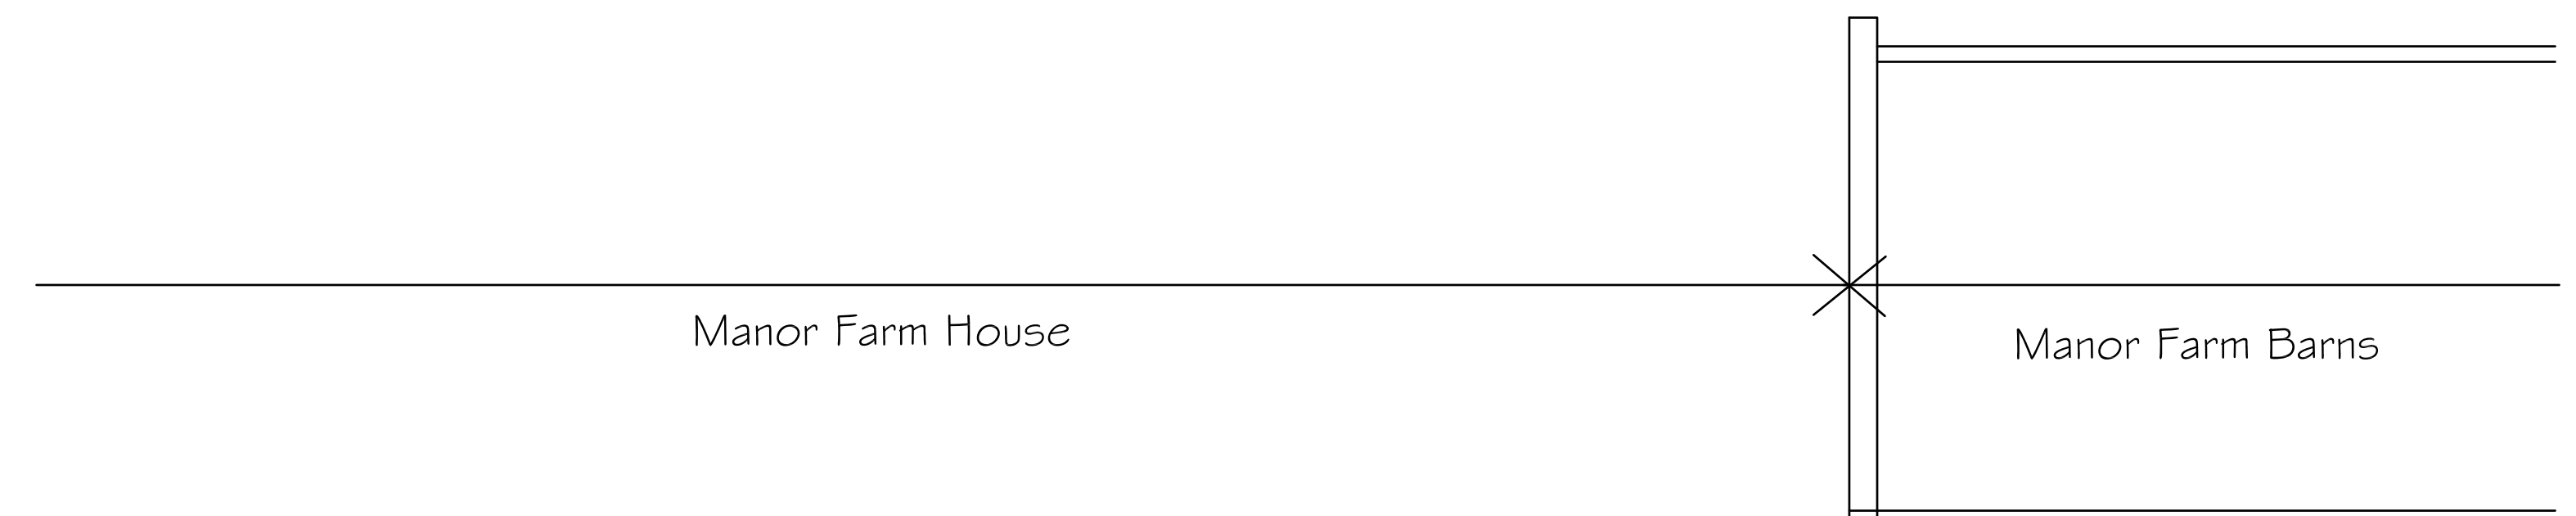


Manor Farm House

Manor Farm Barns

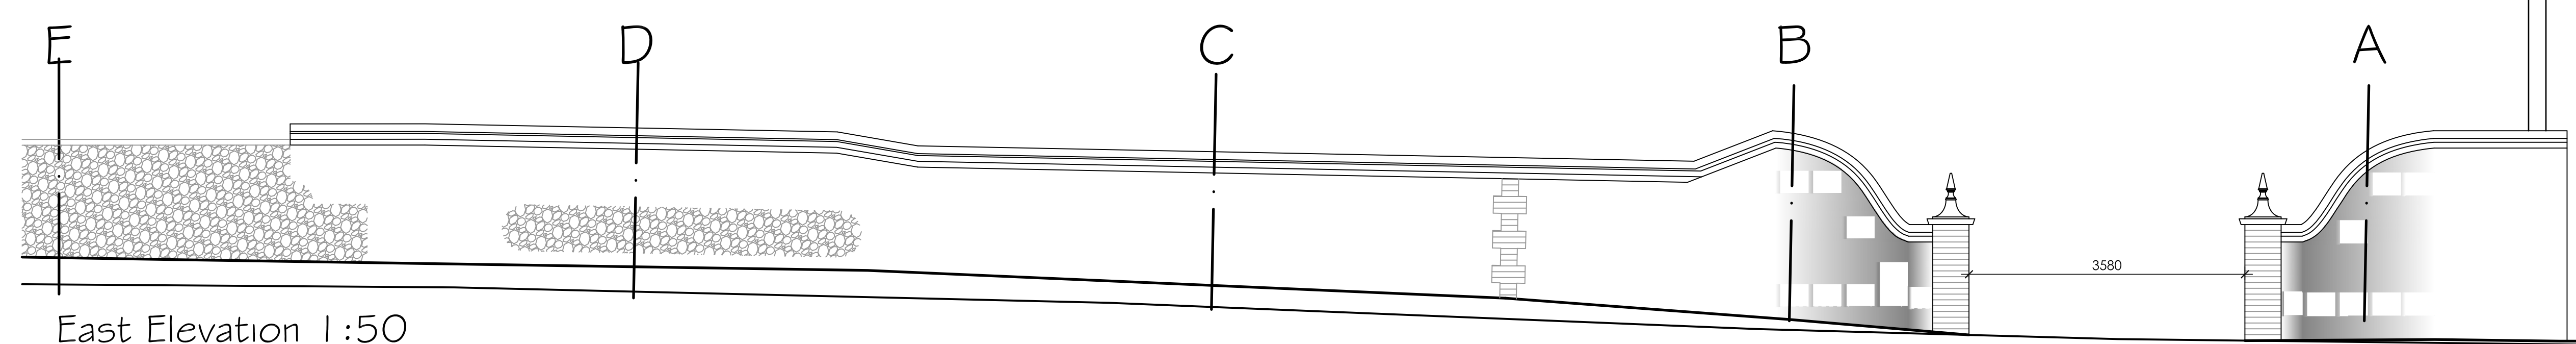

East Elevation 1:50

Revisions	

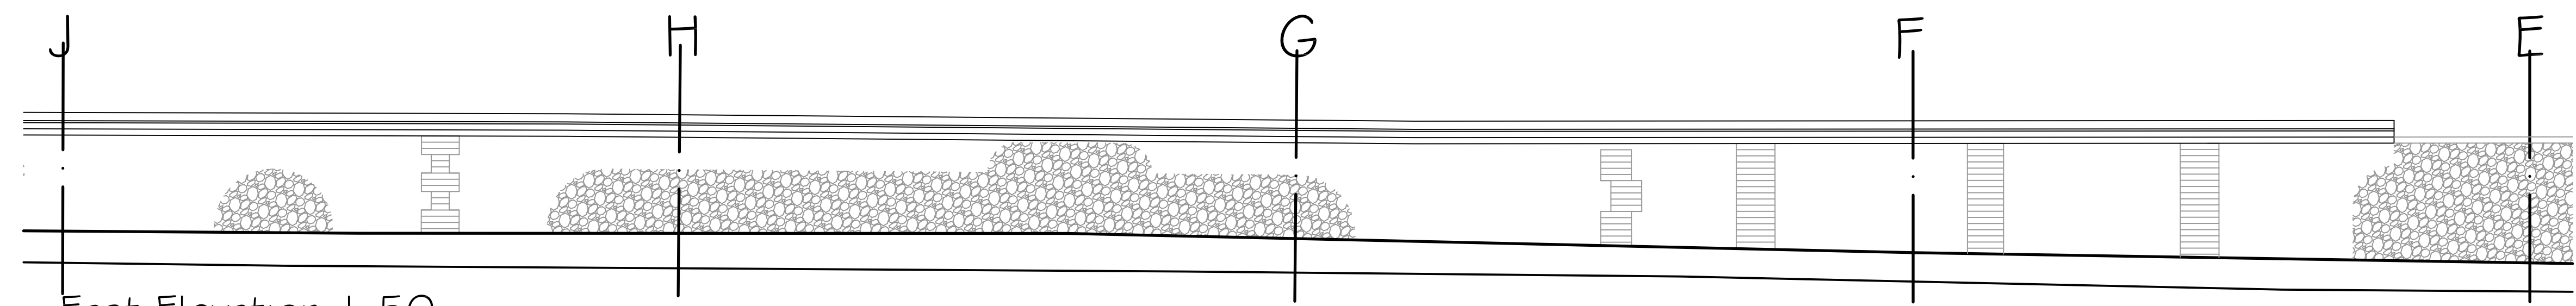

East Elevation 1:50


**IAN · H · BIX**  
**Associates Ltd**  
 M · C · I · A · T  
 ARCHITECTURAL AND  
 BUILDING CONSULTANTS  
 SANDPIPER HOUSE, LEETE WAY, WEST WINCH  
 KING'S LYNN, NORFOLK PE33 0ST  
 TEL: 01553 844077 FAX: 01553 844078  
 EMAIL: mail@ianbix.co.uk WEB: www.ianbix.co.uk

**Project**  
 Road Front Garden Wall  
 Manor House  
 Burnham Road  
 South Creake


**Drawing Title**  
 Road Frontage  
 Garden Wall  
 Existing Elevations

**Scale** 1:50 # 1:100 @ A1  
**Date** September 2022  
**Drawn** JAF / IHB

**Drawing No.**  
 2486-23

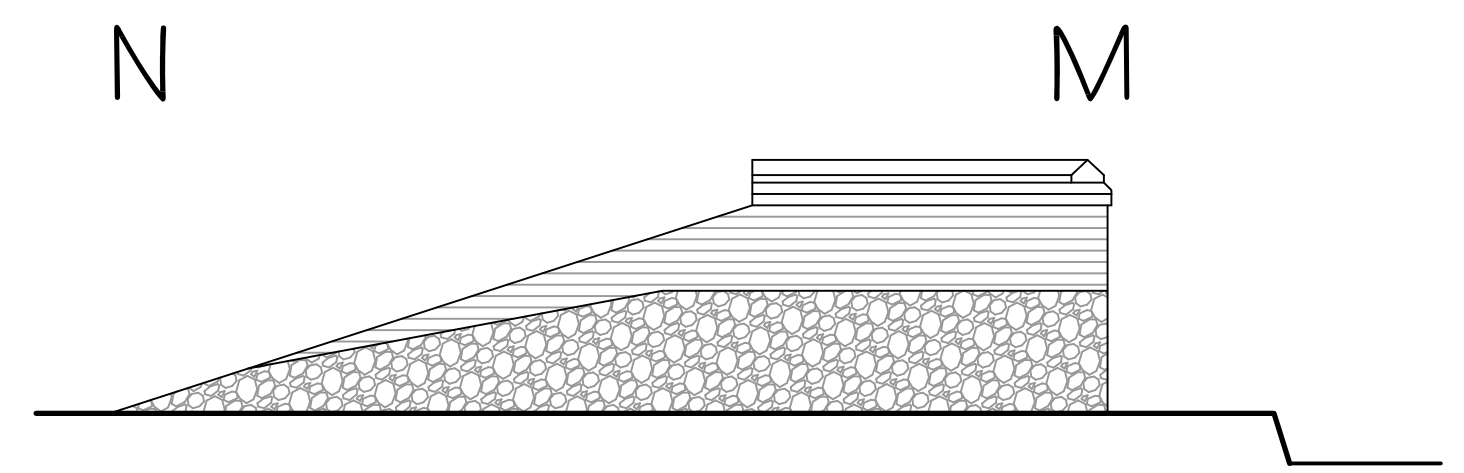

South Elevation 1:50

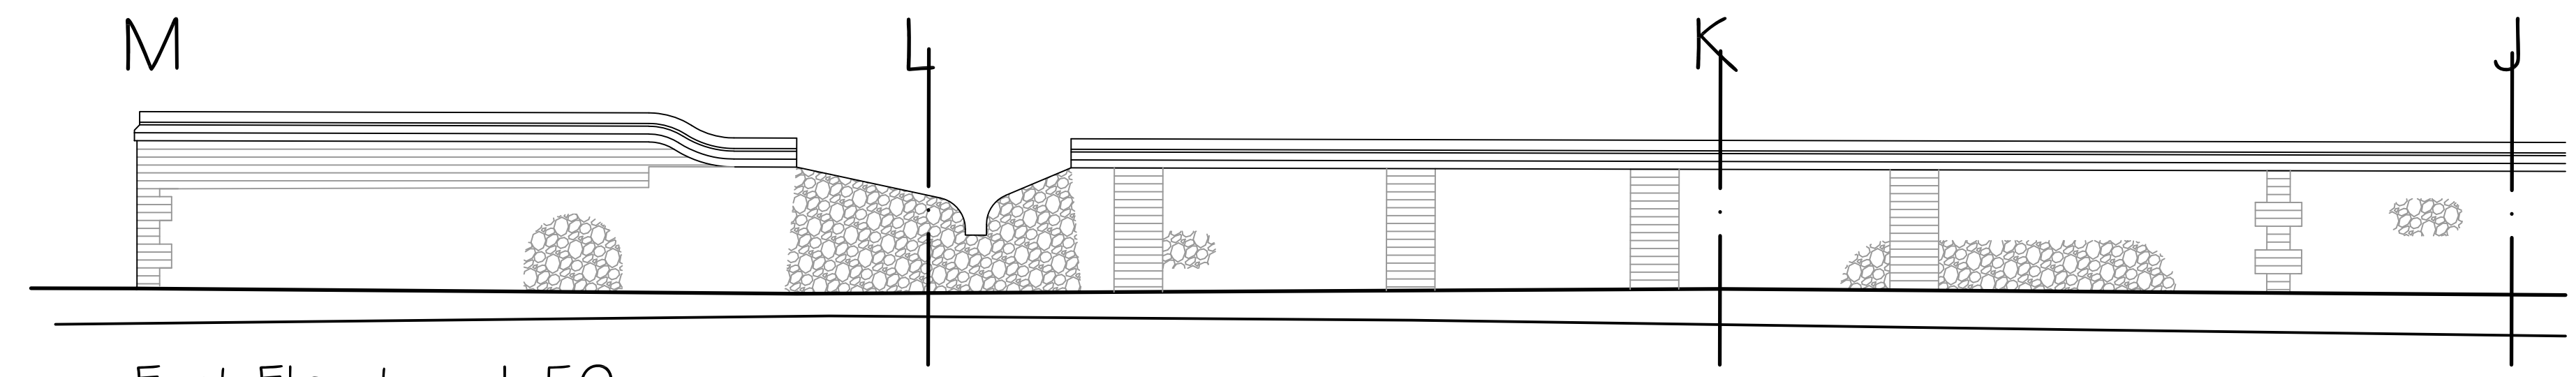

East Elevation 1:50