



Notes


1. The copyright of this drawing is the property of Ian H Bix Associates Ltd and must not be copied without their consent.
2. Measurements to be checked on site by the Contractors prior to commencement of works and any discrepancies brought to the attention of the Designer.

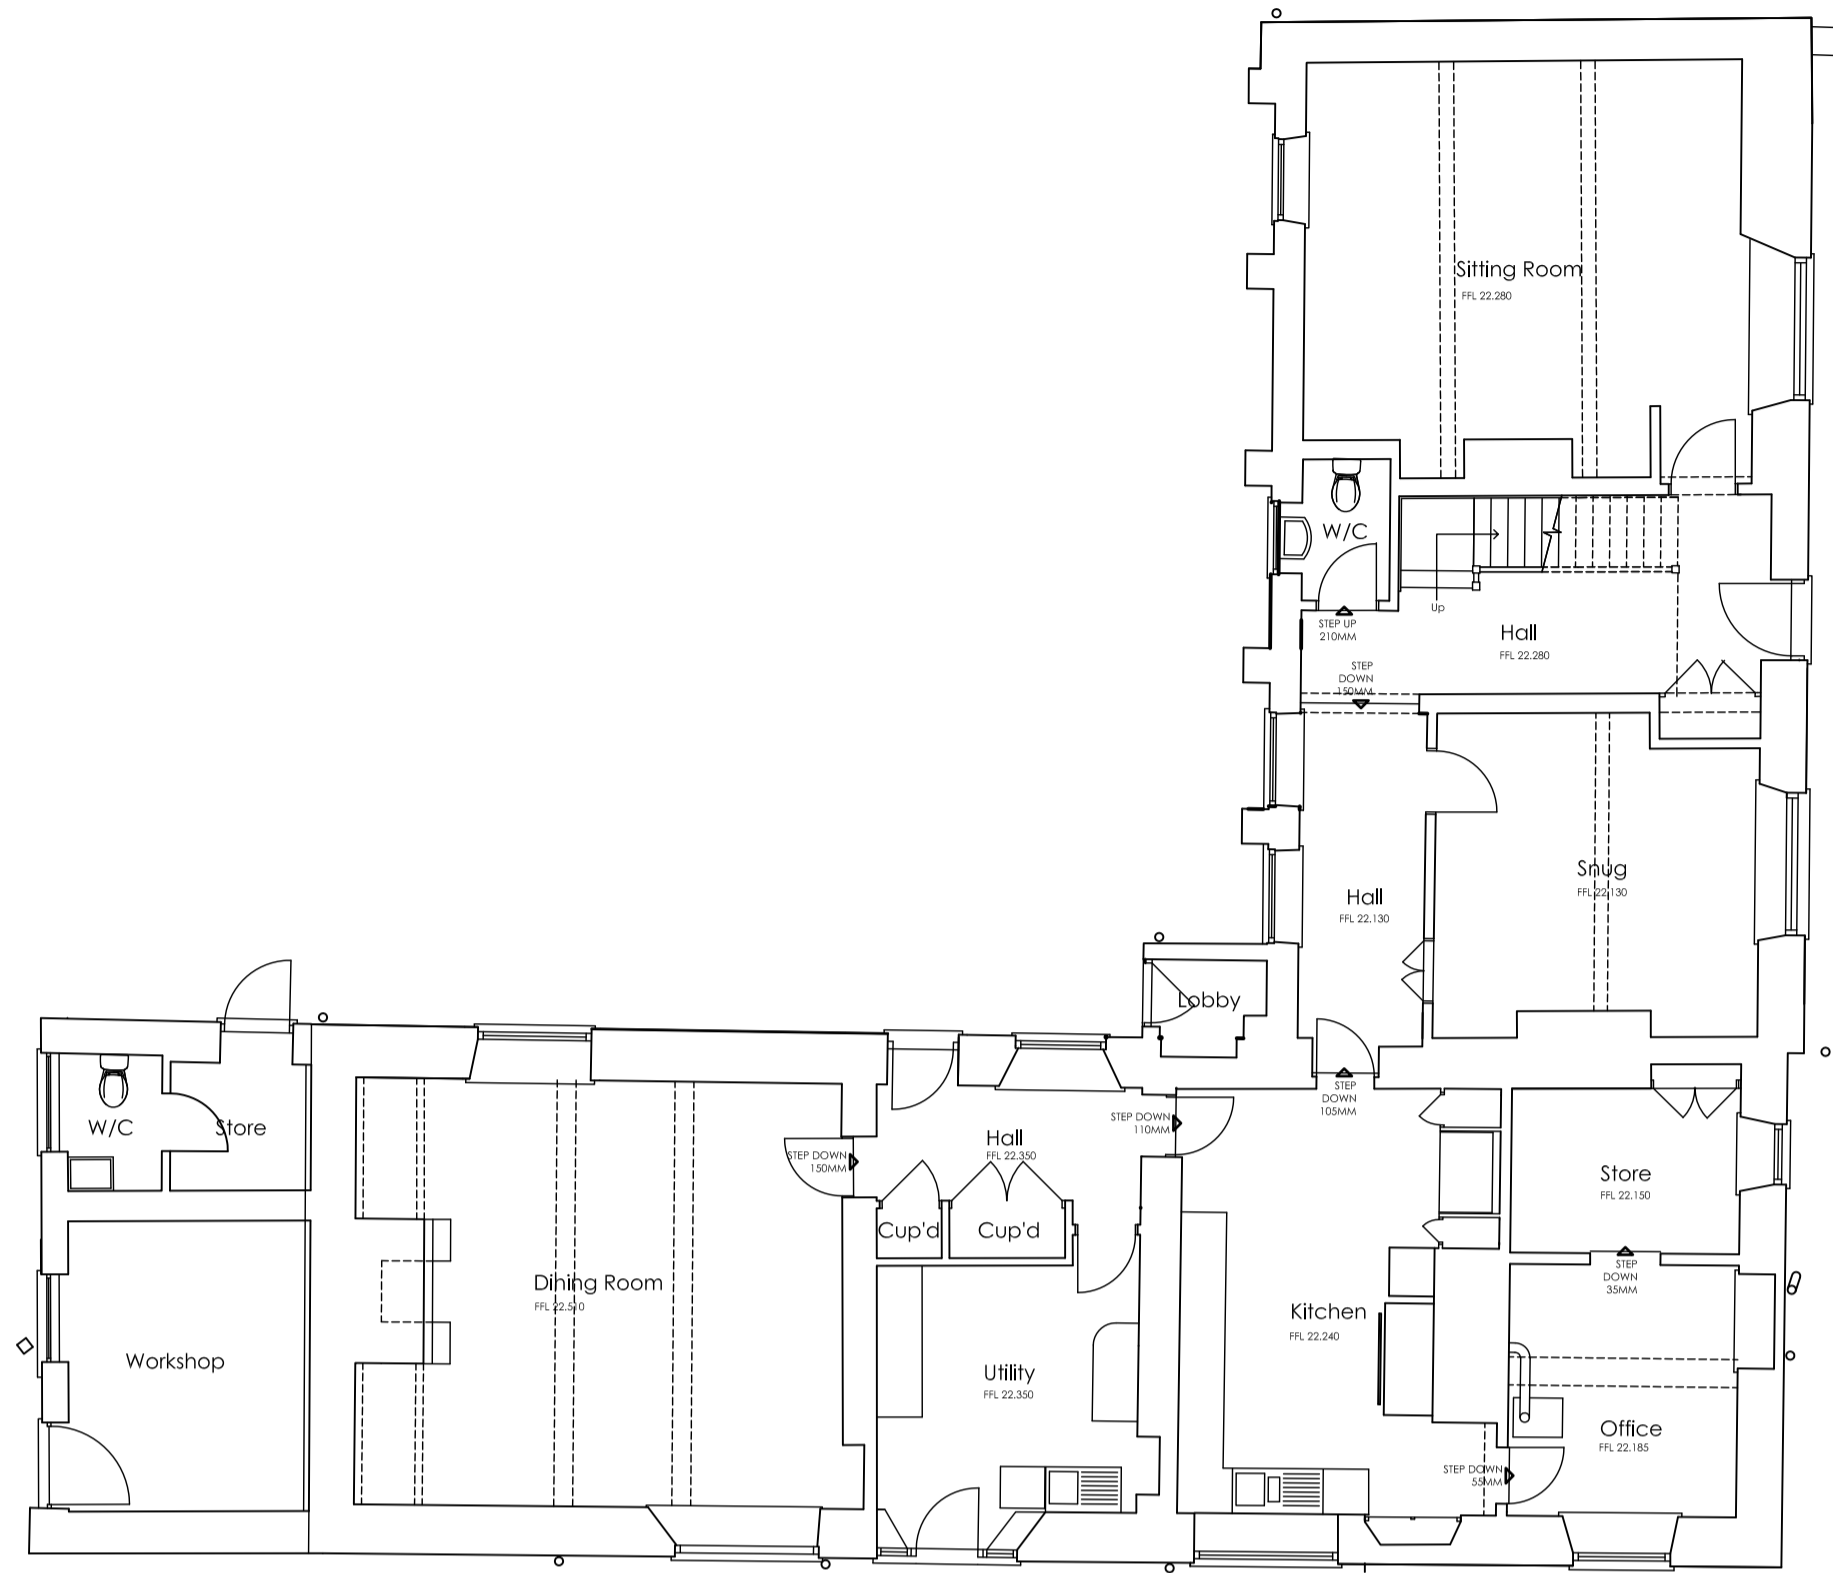

Ground Floor Plan 1:100

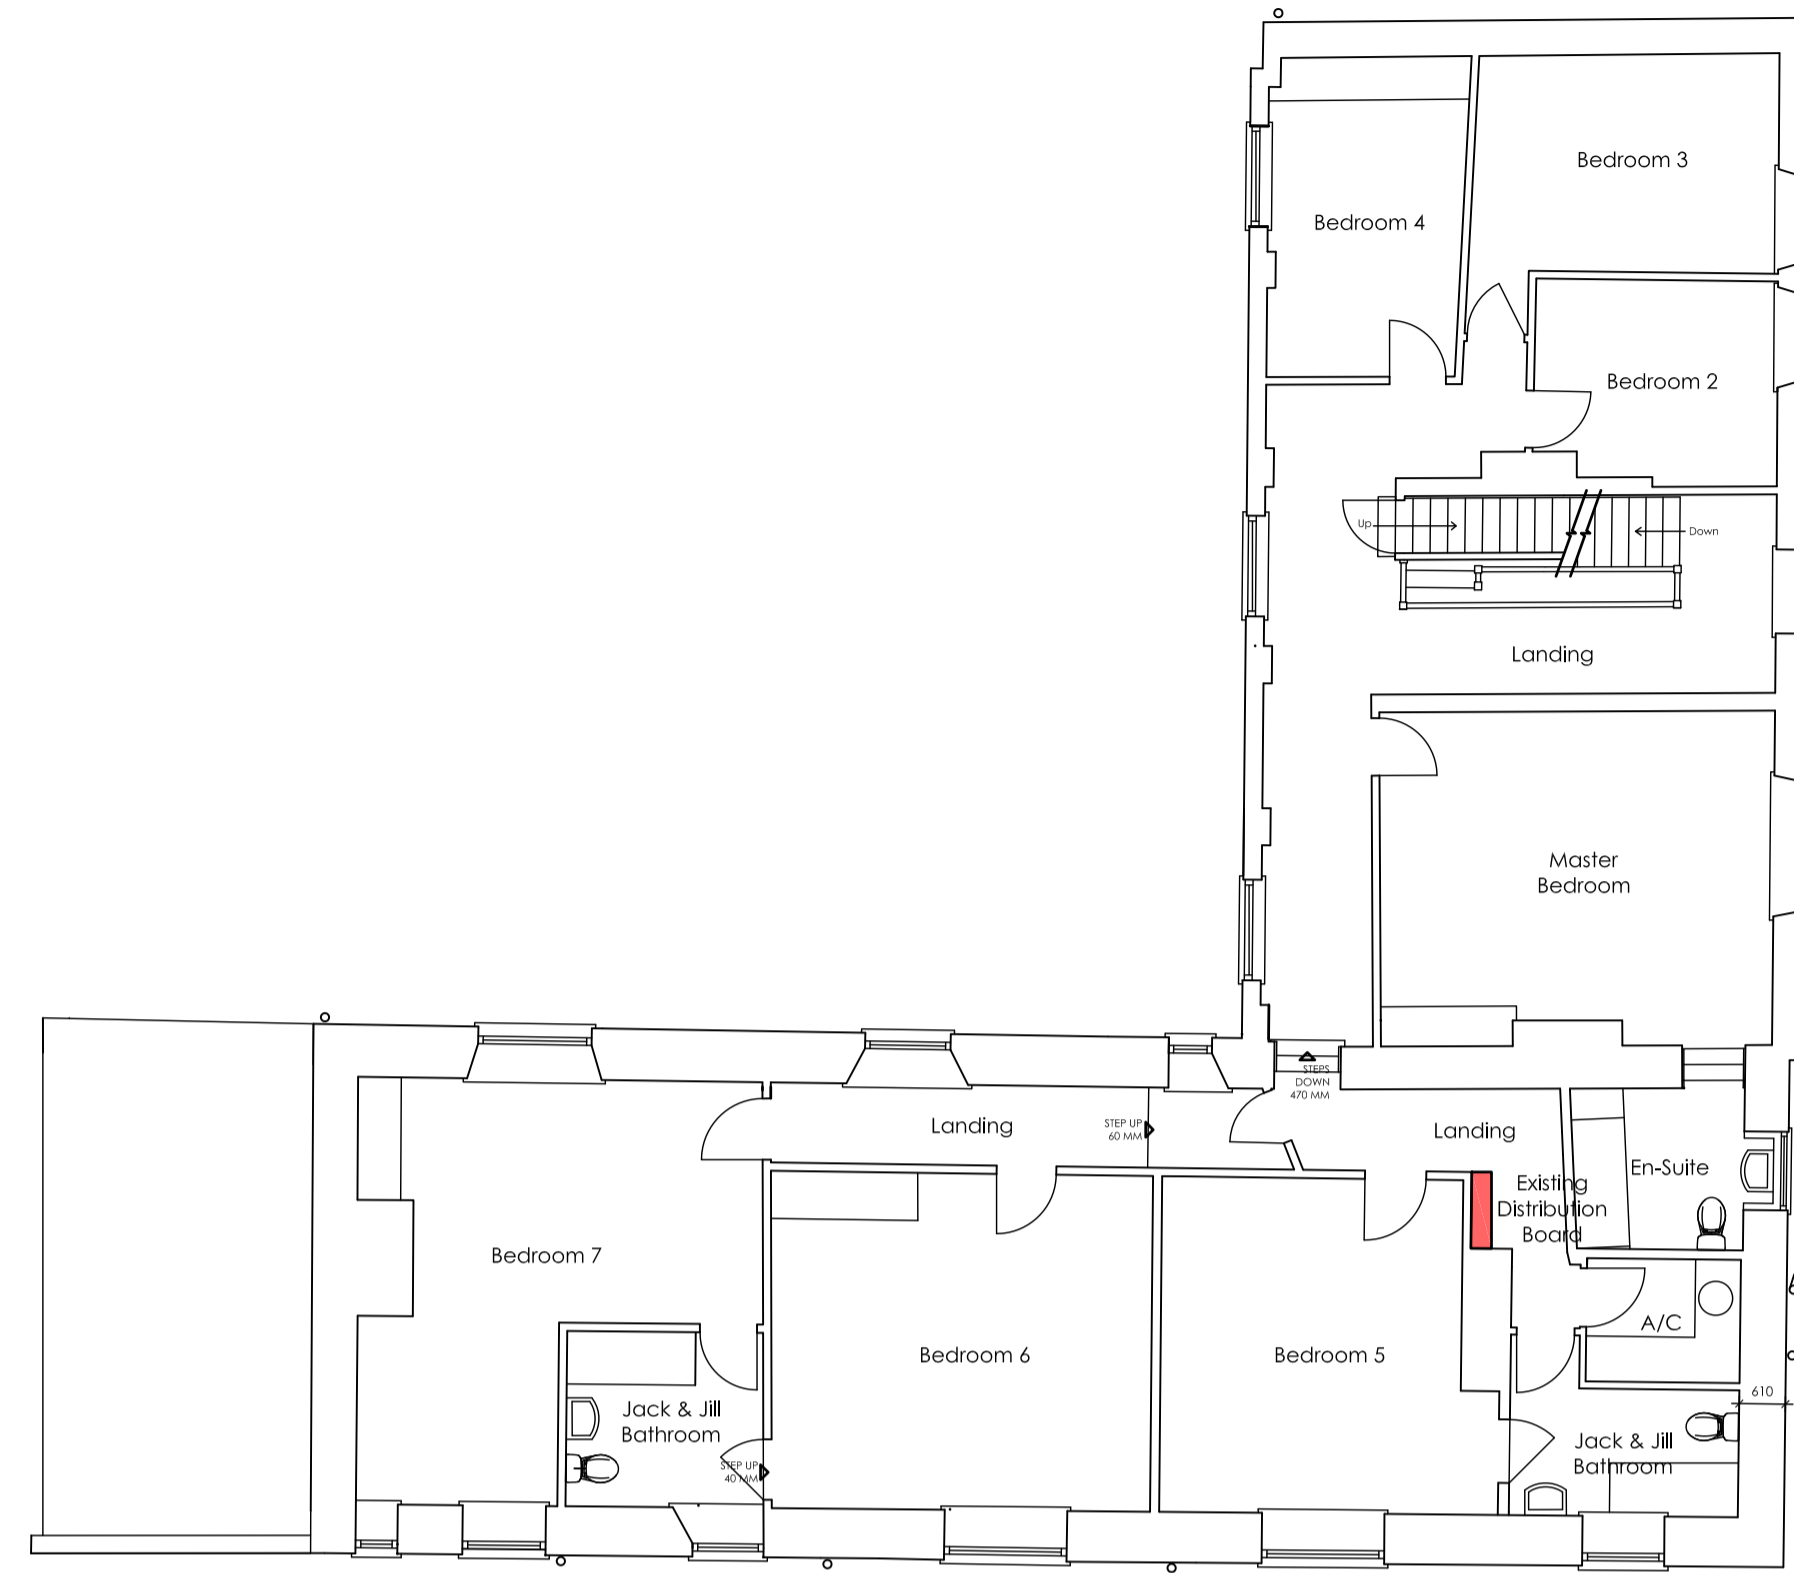

First Floor Plan 1:100

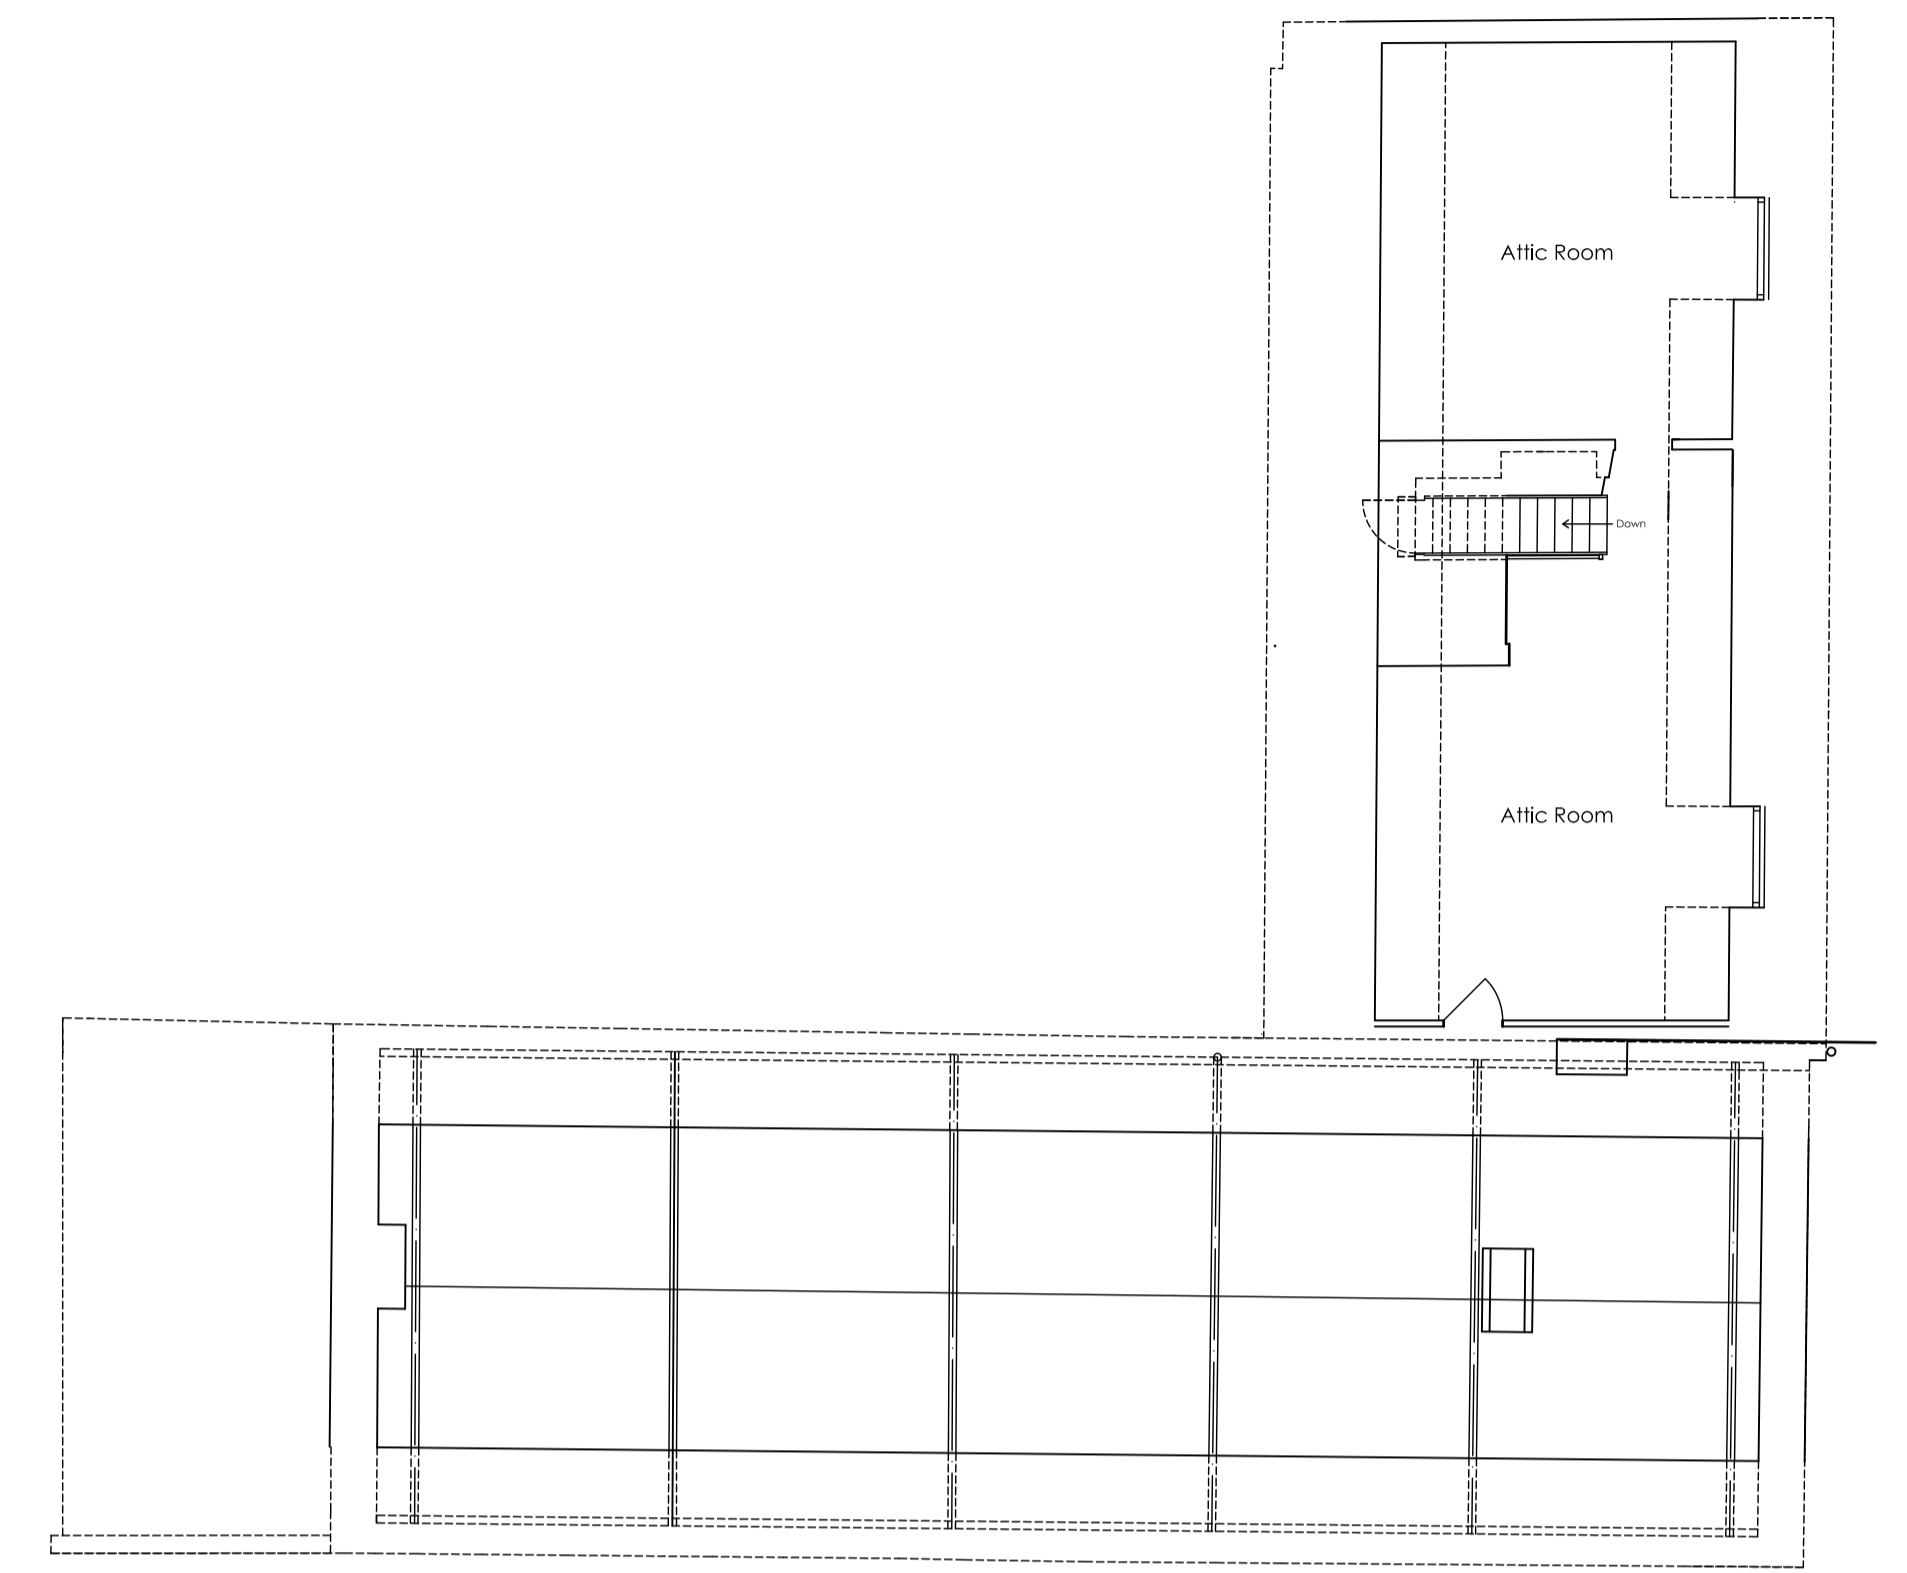

Attic Floor Plan 1:100



Existing East Elevation 1:100



South Elevation



West Elevation



North Elevation

Revisions	

IAN · H · BIX
Associates Ltd
 M · C · F · A · T
 ARCHITECTURAL AND
 BUILDING CONSULTANTS
 SANDPIPER HOUSE, LEETE WAY, WEST WINCH
 KING'S LYNN, NORFOLK PE33 0ST
 TEL: 01553 844077 FAX: 01553 844078
 EMAIL: mail@ianbix.co.uk WEB: www.ianbix.co.uk

Project
 Proposed Extension
 Manor House
 Burnham Road
 South Creake

Drawing Title
 Existing Floor Plans
 and Elevations

Scale 1:100 # 1:50 @ A1
Date December 2017
Drawn IHB

Drawing No.
 2486-04