


**Notes**  
 1. The copyright of this drawing is the property of Ian H Bix Associates Ltd and must not be copied without their consent.  
 2. Measurements to be checked on site by the Contractors prior to commencement of works and any discrepancies brought to the attention of the Designer.

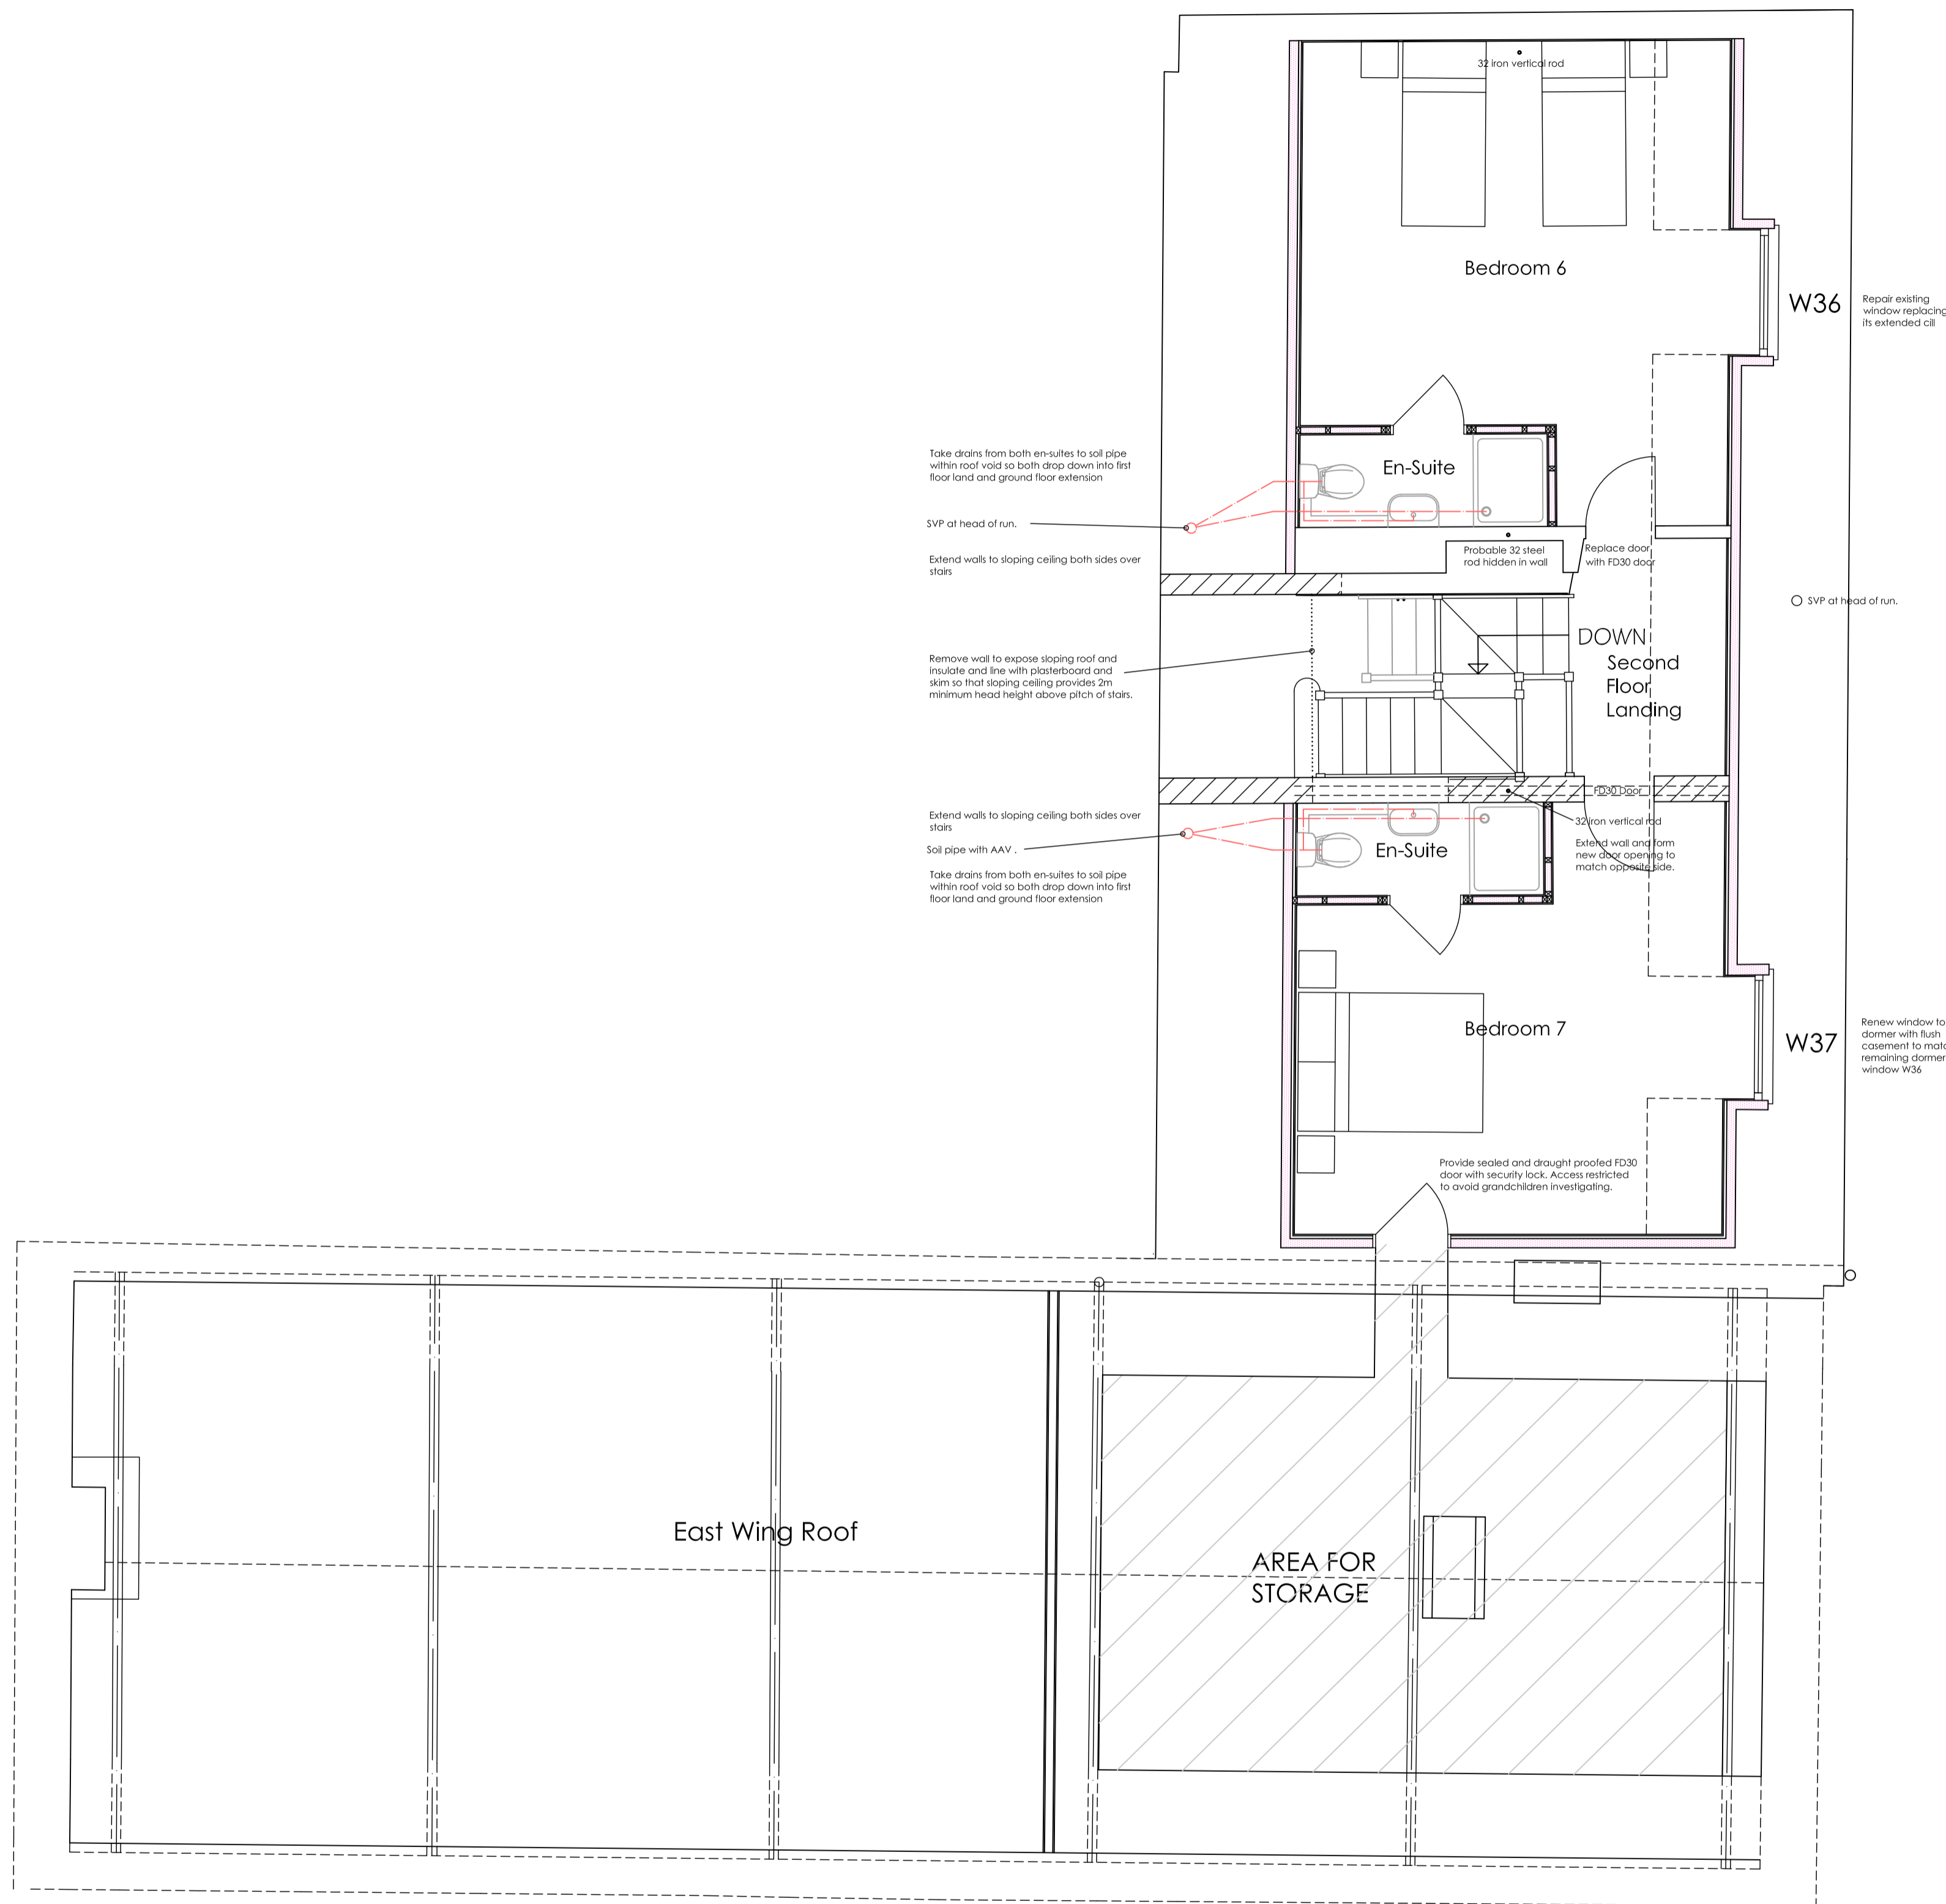

Revisions		
A	26/08/22	Star proposals amended. Bedroom adjacent south wing enlarged. Dr-Units added to both bedrooms. Soil pipes shown serving en-suites.
B	16/09/22	Twin Beds shown to Bedroom 6. SVP added to east side. Above Ground Drainage added.

**IAN · H · BIX**  
**Associates Ltd**  
 M · C · F · A · T  
 ARCHITECTURAL AND  
 BUILDING CONSULTANTS  
 SANDPIPER HOUSE, LEETE WAY, WEST WINCH  
 KING'S LYNN, NORFOLK PE33 0ST  
 TEL: 01553 844077 FAX: 01553 844078  
 EMAIL: mail@ianbix.co.uk WEB: www.ianbix.co.uk

**Project**  
 Proposed Extension  
 Manor House  
 Burnham Road  
 South Creake

**Drawing Title**  
 Proposed Attic Plan

**Scale** 1:50 @ A1  
**Date** July 2022  
**Drawn** IHB

**Drawing No.**  
 2486-14B

Proposed Attic Floor Plan 1:50