


PROPOSED SECOND FLOOR PLAN

PF 009 scale: 1:100

October 21, 2022

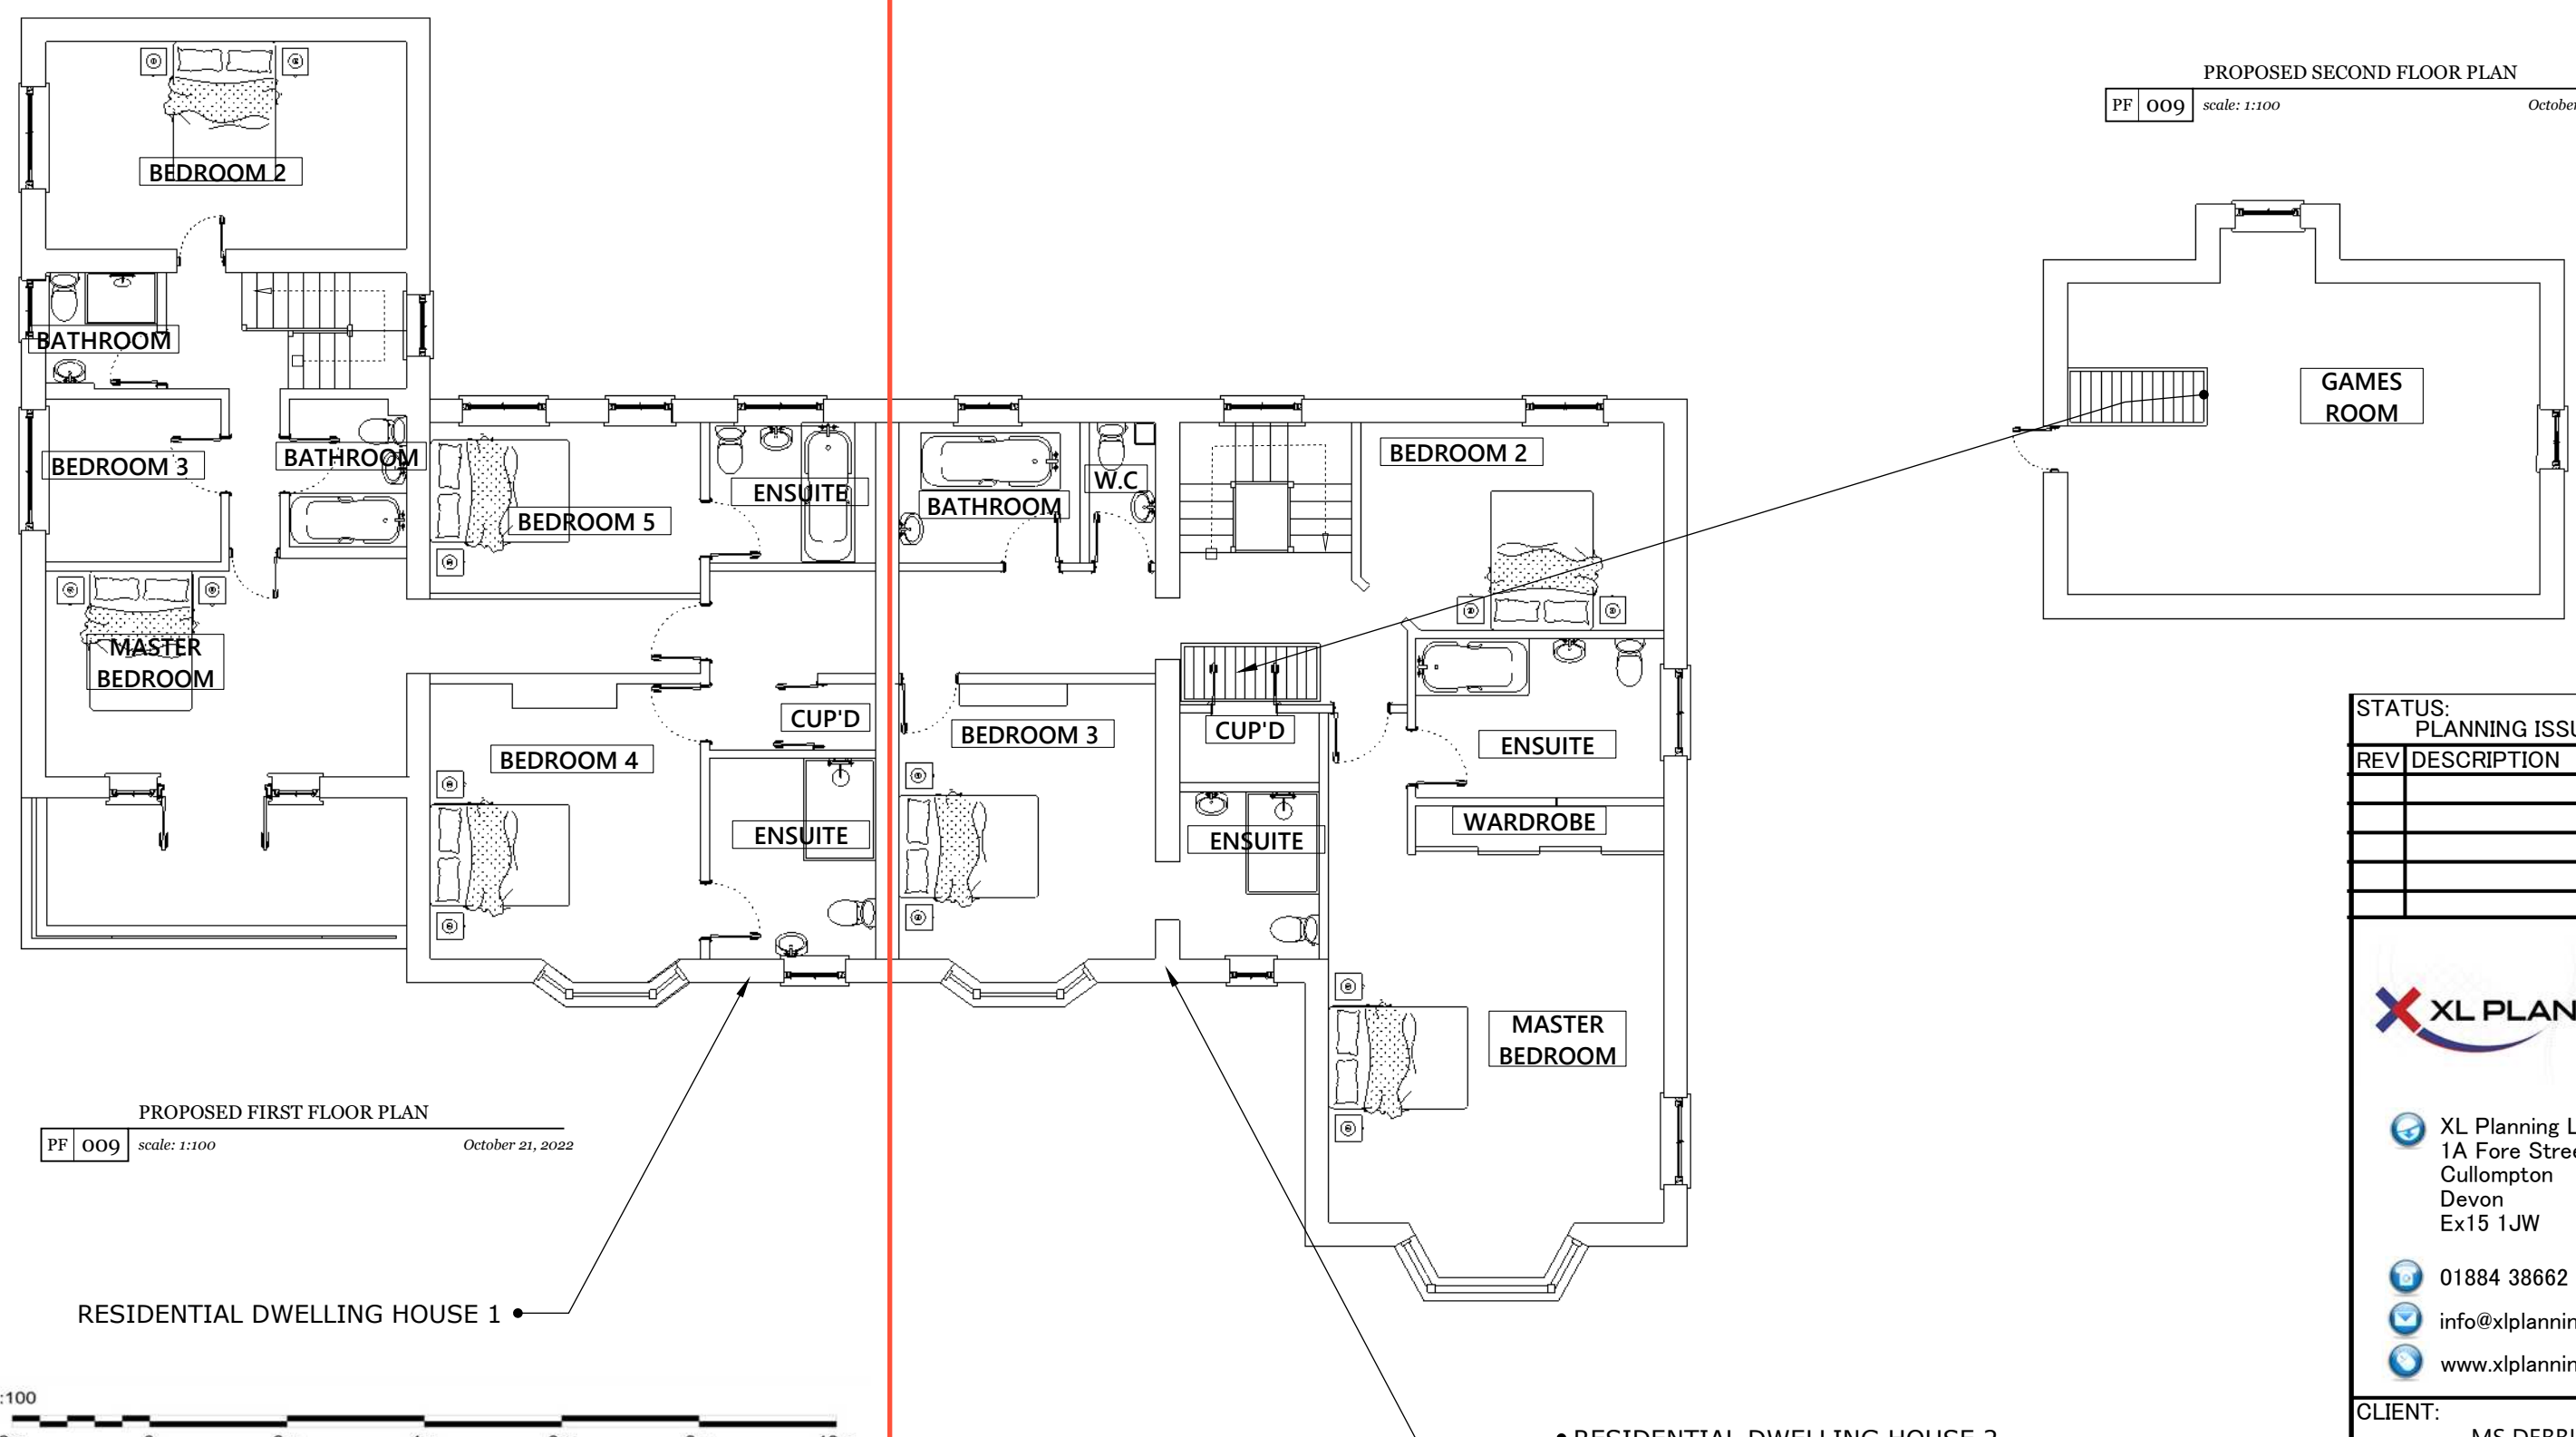


PROPOSED FIRST FLOOR PLAN

PF 009 scale: 1:100 October 21, 2022

RESIDENTIAL DWELLING HOUSE 1

RESIDENTIAL DWELLING HOUSE 2

 

STATUS: PLANNING ISSUE		
REV	DESCRIPTION	DATE



XL Planning Ltd
 1A Fore Street
 Cullompton
 Devon
 Ex15 1JW

 01884 38662
 info@xlplanning.co.uk
 www.xlplanning.co.uk

CLIENT: MS DEBBIE FALVEY

SITE: Lake Farm,
Stockleigh Pomeroy,
Crediton
EX17 1AV

DRAWING: PROPOSED FIRST AND SECOND FLOOR PLANS

DRAWING NO: P2F/DFLF/22

DATE: 03/12/21 PAGE SIZE: A3 CHECKED: NO

JOB NO: DBF DRAWN: PAGE: 09