

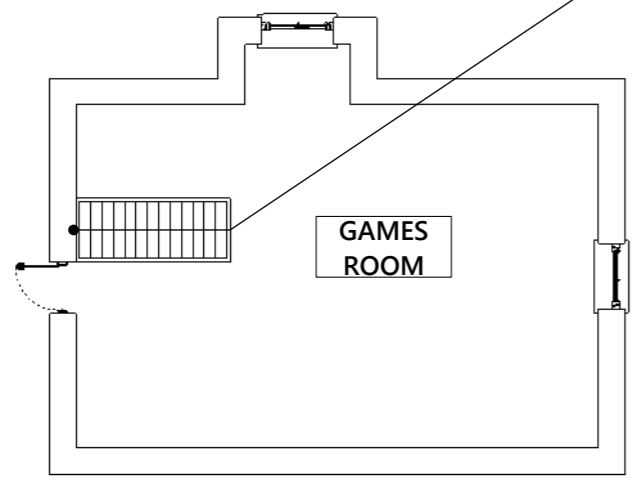


EXISTING FIRST FLOOR PLAN
 EF 005 scale: 1:100 October 21, 2022

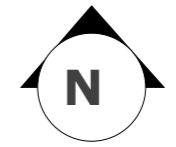

EXISTING SECOND FLOOR PLAN
 EF 005 scale: 1:100 October 21, 2022

 

Notes:

STATUS: PLANNING ISSUE		
REV	DESCRIPTION	DATE



XL Planning Ltd
 1A Fore Street
 Cullompton
 Devon
 Ex15 1JW
 01884 38662
 info@xlplanning.co.uk
 www.xlplanning.co.uk

CLIENT: MS DEBBIE FALVEY

SITE: Lake Farm,
 Stockleigh Pomeroy,
 Crediton
 EX17 1AV

DRAWING: EXISTING GROUND FLOOR PLAN

DRAWING NO: PBP/DFLF/22

DATE: 03/12/21	PAGE SIZE: A3	CHECKED: NO
JOB NO: DBF	DRAWN: 	PAGE: 05