



Retrospective planning for stable building at East Greenridge, Lowgate, Hexham, NE46 2NX
Applicant - Steven Smith (same address)

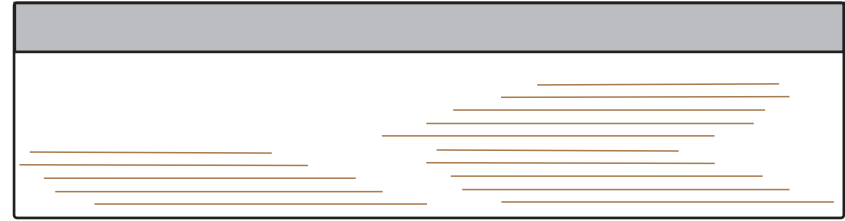


EAST (FRONT) ELEVATION



WEST (REAR) ELEVATION

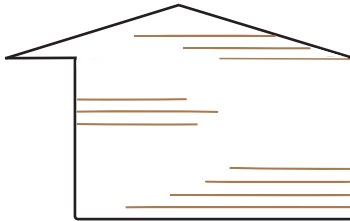

NORTH ELEVATION

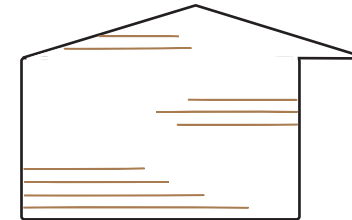

SOUTH ELEVATION

Materials

- Roof: 'Onduline' corrugated roofing sheets
- Walls: Closeboard horizontal timbers

2 meters
Scale: 1:100 @ A4

Scale: 1:100 @ A4 / Date: August 2022 / Drawing No: Smith 003

Agent: Richard Brown & Partners, The Office, South Bellshill, Belford, NE70 7HP - 01668 213546 - rwb@richardbrownandpartners.co.uk