

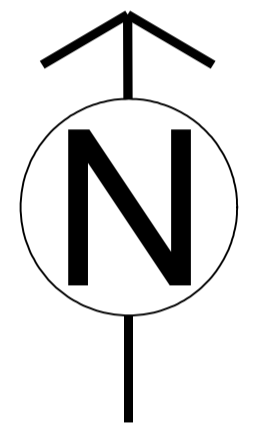


This Drawing has been produced for the Client Project and Site as stated below and is not intended for use by any other person or for any other purpose than that stated and shall remain the property of Anthony Jane. The original issue drawings are to be held upon for accuracy and content. Measurements scaled from plans cannot be guaranteed to be accurate unless drawing printed full size.  
The Drawing is for general configuration and arrangement only - check dimensions to be verified at all stages on site and any differences identified back to Anthony Jane.  
All aspects of the drawing have a pre-defined exemption of all materials are to be used in FULL accordance with the manufacturer's recommendations and to the highest possible levels of workmanship and care and attention.  
All operations on site to be supported by a method statement and the Health and Safety of all parties to be of paramount importance at all times.  
**Remember - If it doesn't ask!**

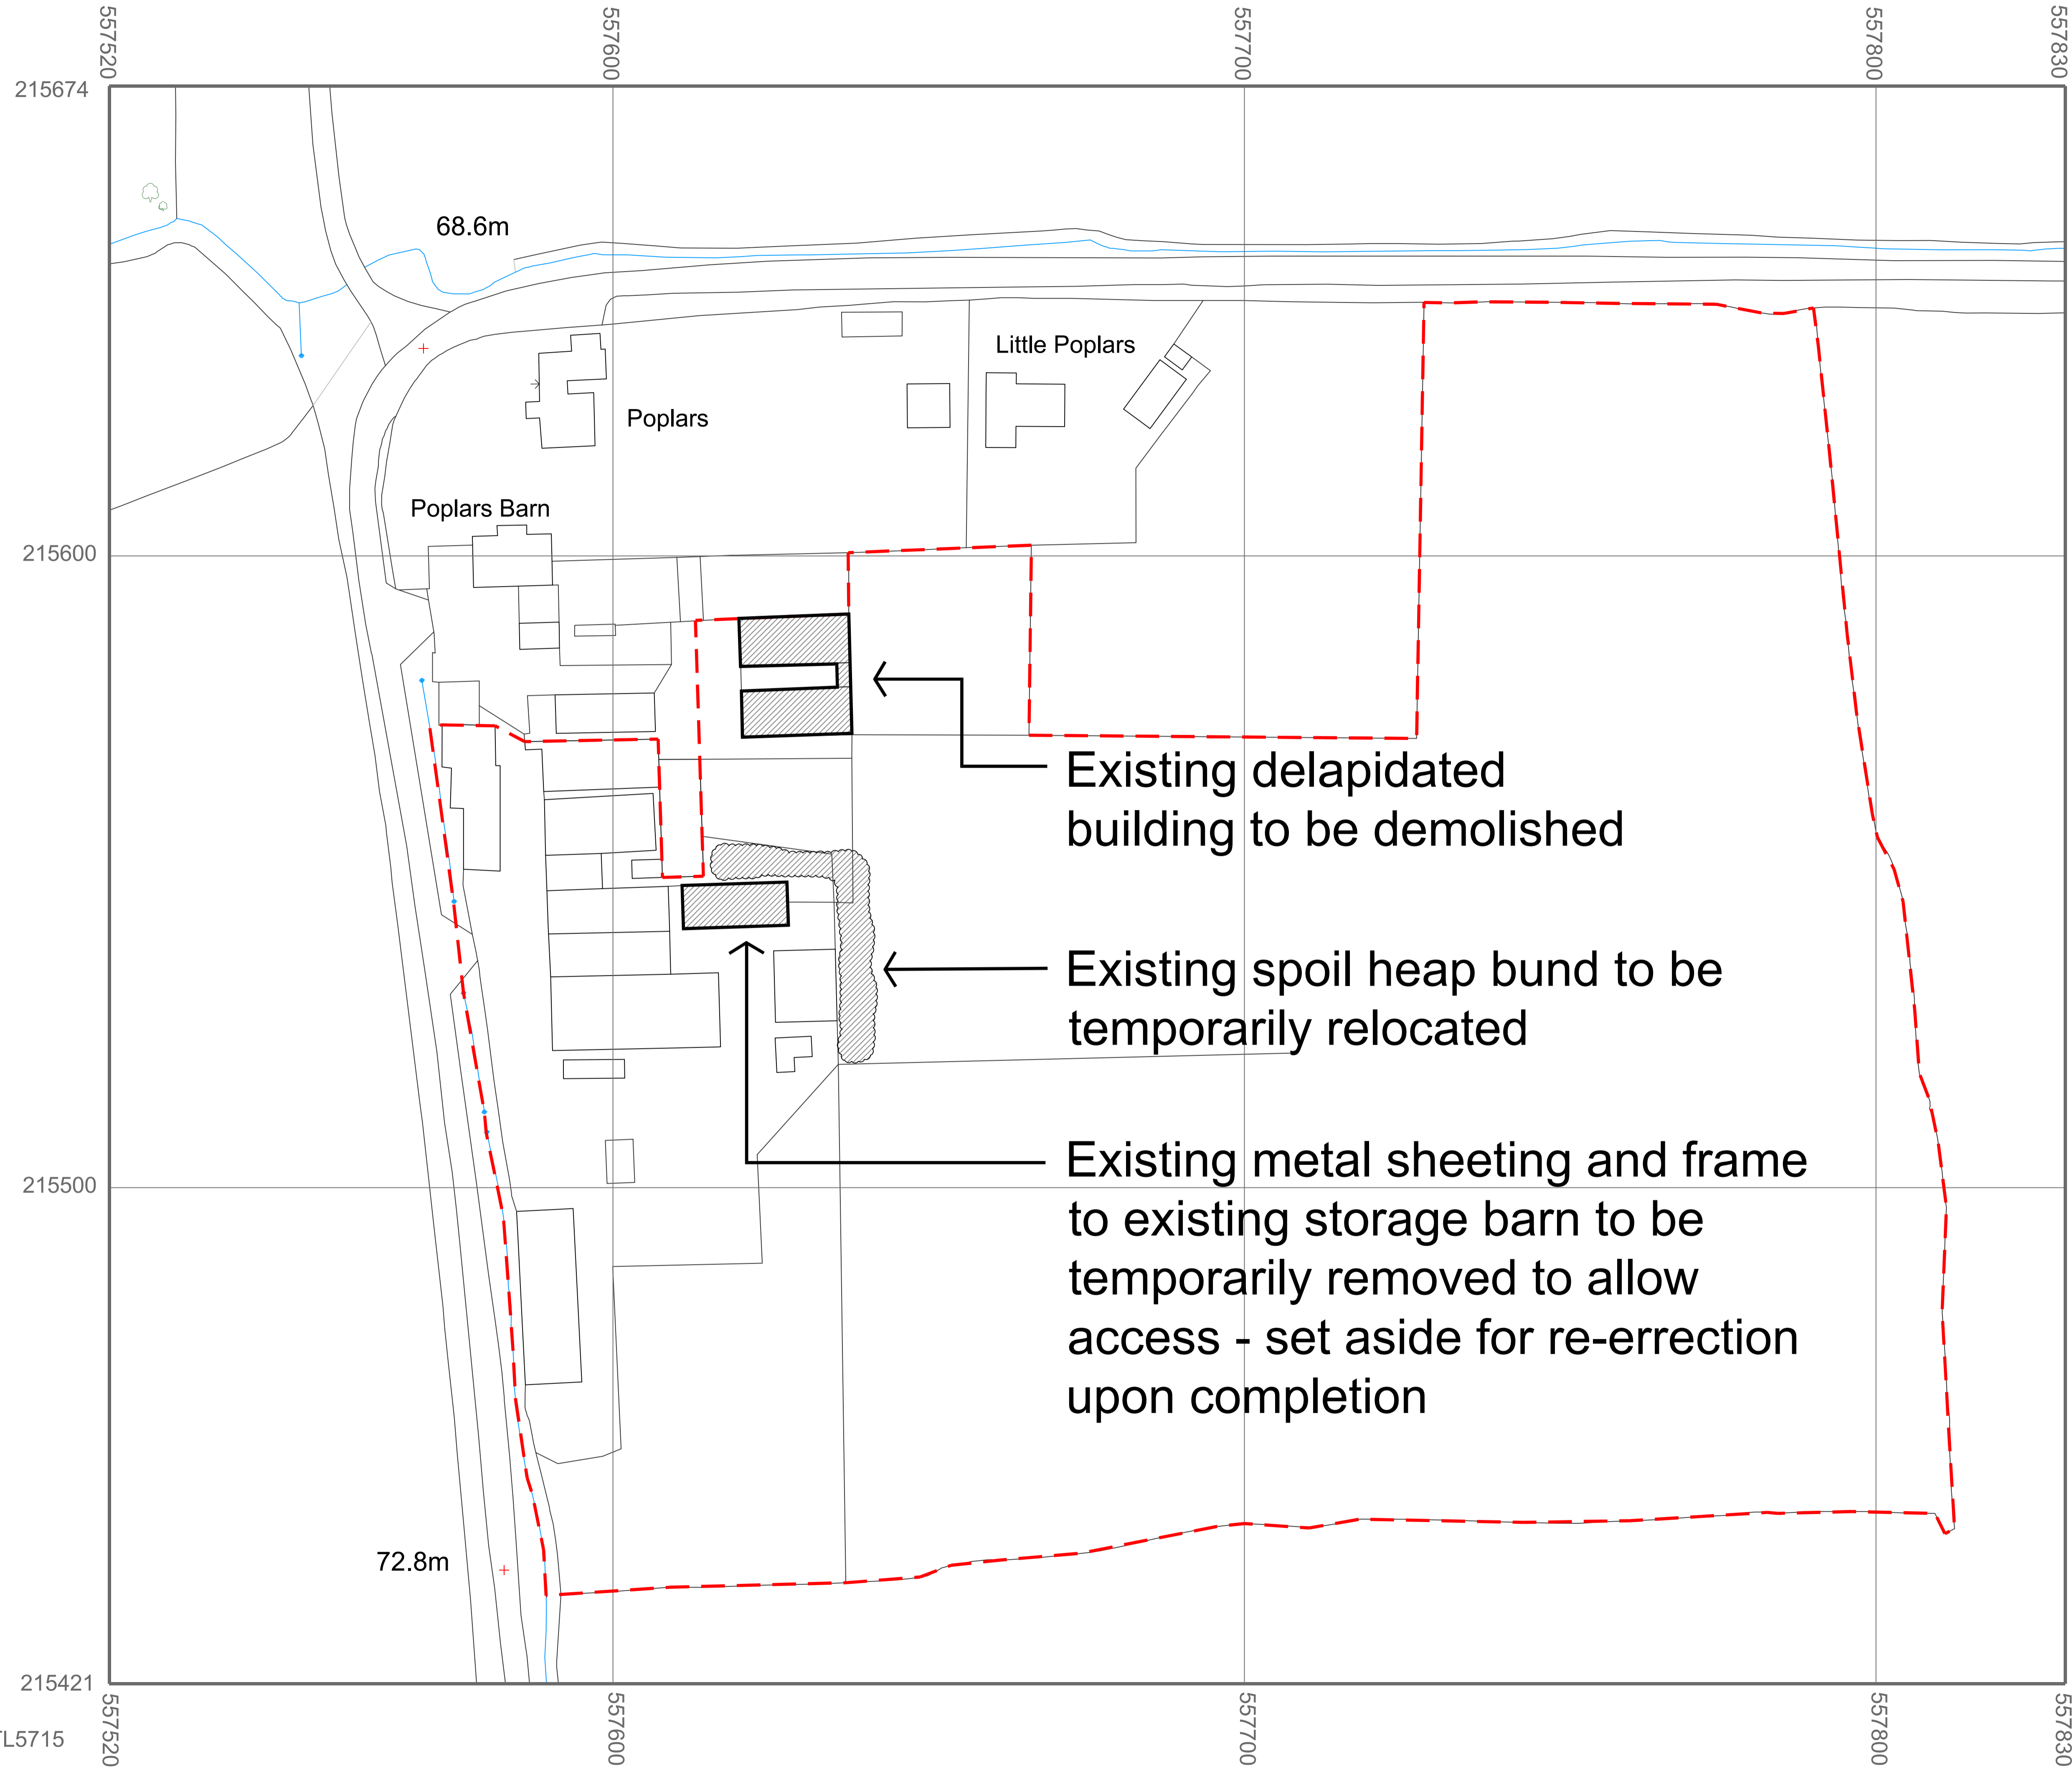

SITE AREA  
34,757 SQ M  
8.59 Acres

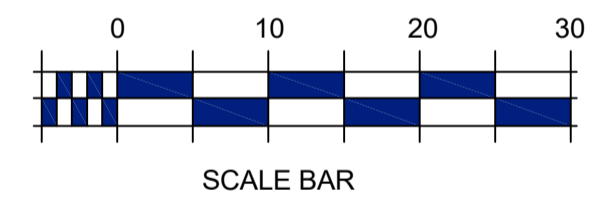

Revision / Date / By  
Description  
**ANTHONY JANE**  
ARCHITECTURE & INTERIORS  
2nd Floor Design Studio, Alexandra House, Great Baddow  
Chelmsford, ESSEX, CM2 7HY  
T : 01245 474572 E : robin@anthonyjane.com

Project  
**POPULARS FARM  
BROAD BRIDGE ROAD  
AYTHORPE RODING  
DUNMOW CM6 1RY**

Client  
**AGENT - ANTHONY JANE LTD**

Drawing  
**EXISTING SITE PLAN  
WORKS PREVIOUSLY UNDERTAKEN**

Drawing use

<input checked="" type="checkbox"/> Information	<input type="checkbox"/> Detail design Development
<input type="checkbox"/> Planning set	<input type="checkbox"/> Design option Development
<input type="checkbox"/> Tender issue	Date <b>FEB 2020</b>
<input type="checkbox"/> Contract set	Scale <b>500@A1</b>
<input type="checkbox"/> Construction	

Drawing number  
**10934/A1/04**  
File location

Rev  
--