


SIDE ELEVATION

Powder coated metal fire escape door and frame - colour to match

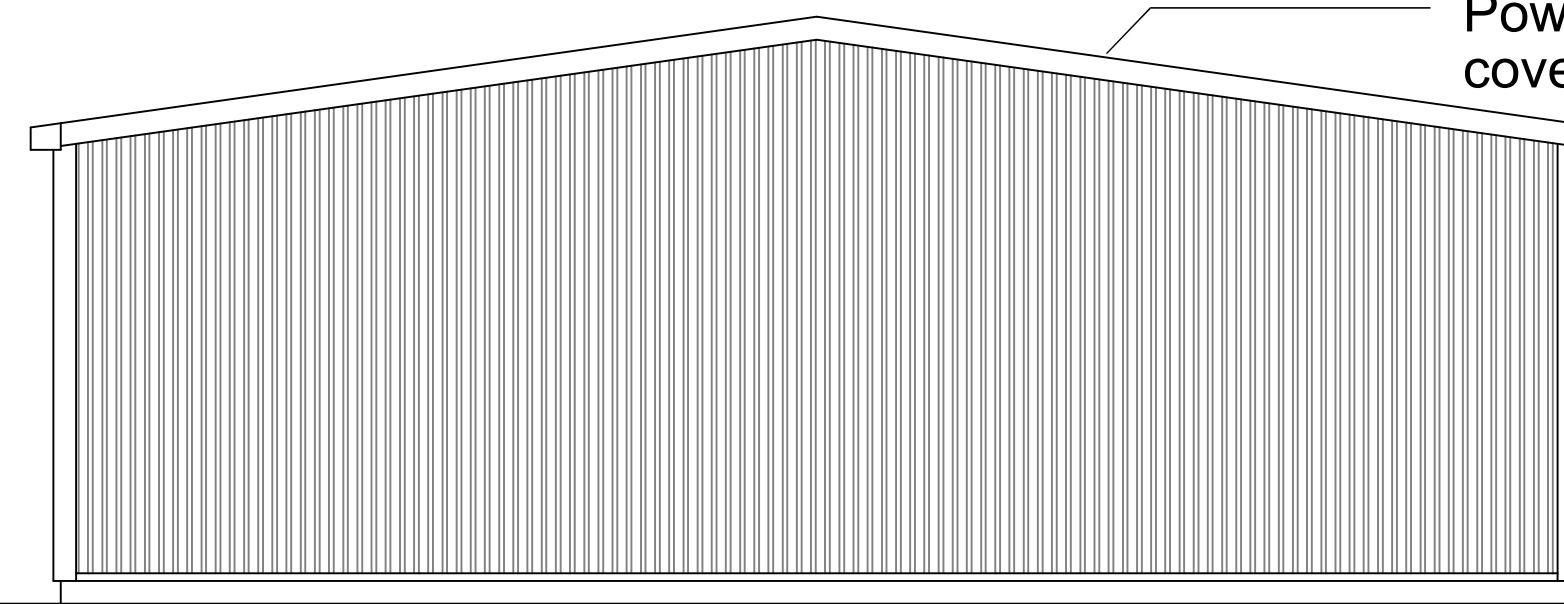


REAR ELEVATION

Powder coated profiled metal edge and abutment cover flashings - to match main sheeting colour

Profiled rooflights set into the powder coated profiled metal roof sheeting


Powder coated profiled metal vertical cladding to external envelope

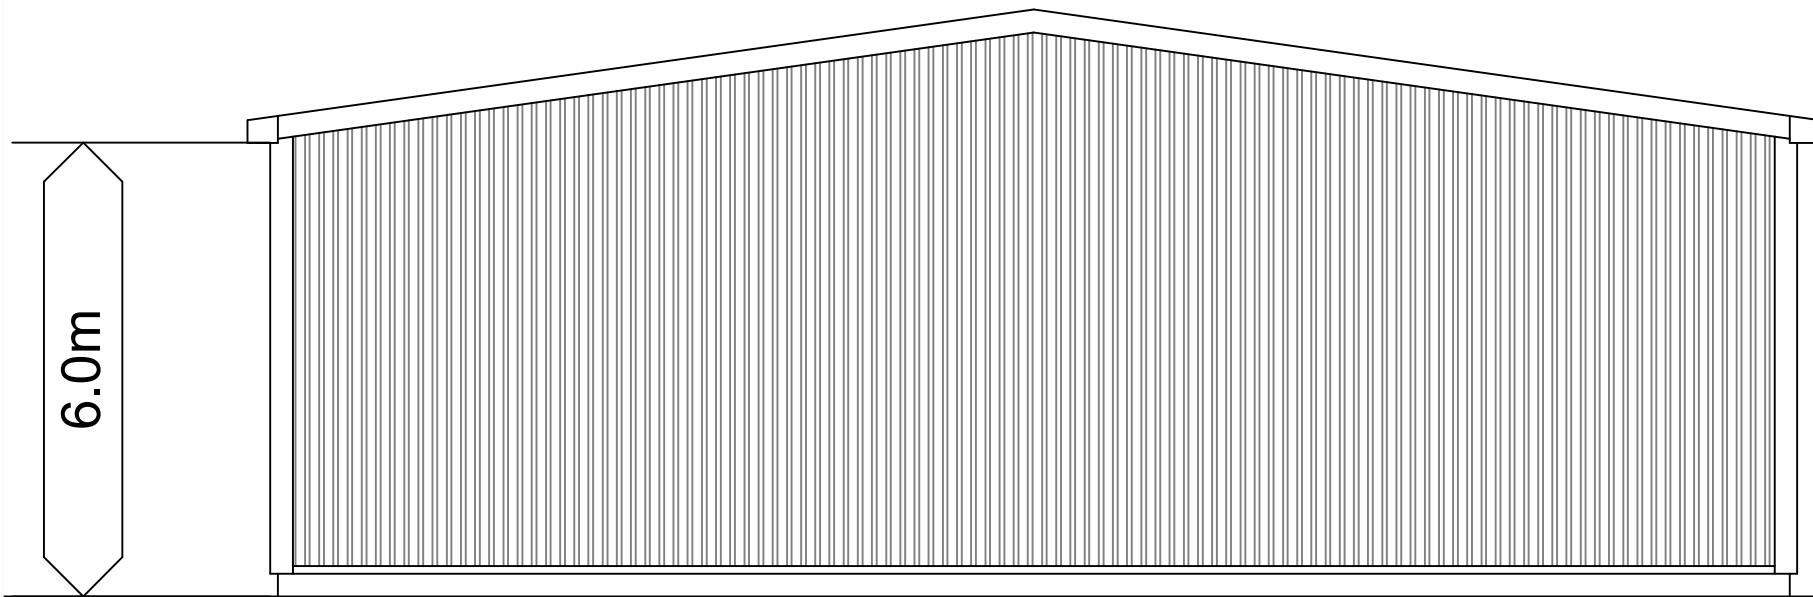

ENTRANCE ELEVATION


6.0m

Powder coated metal roller shutter door and frame - colour to match

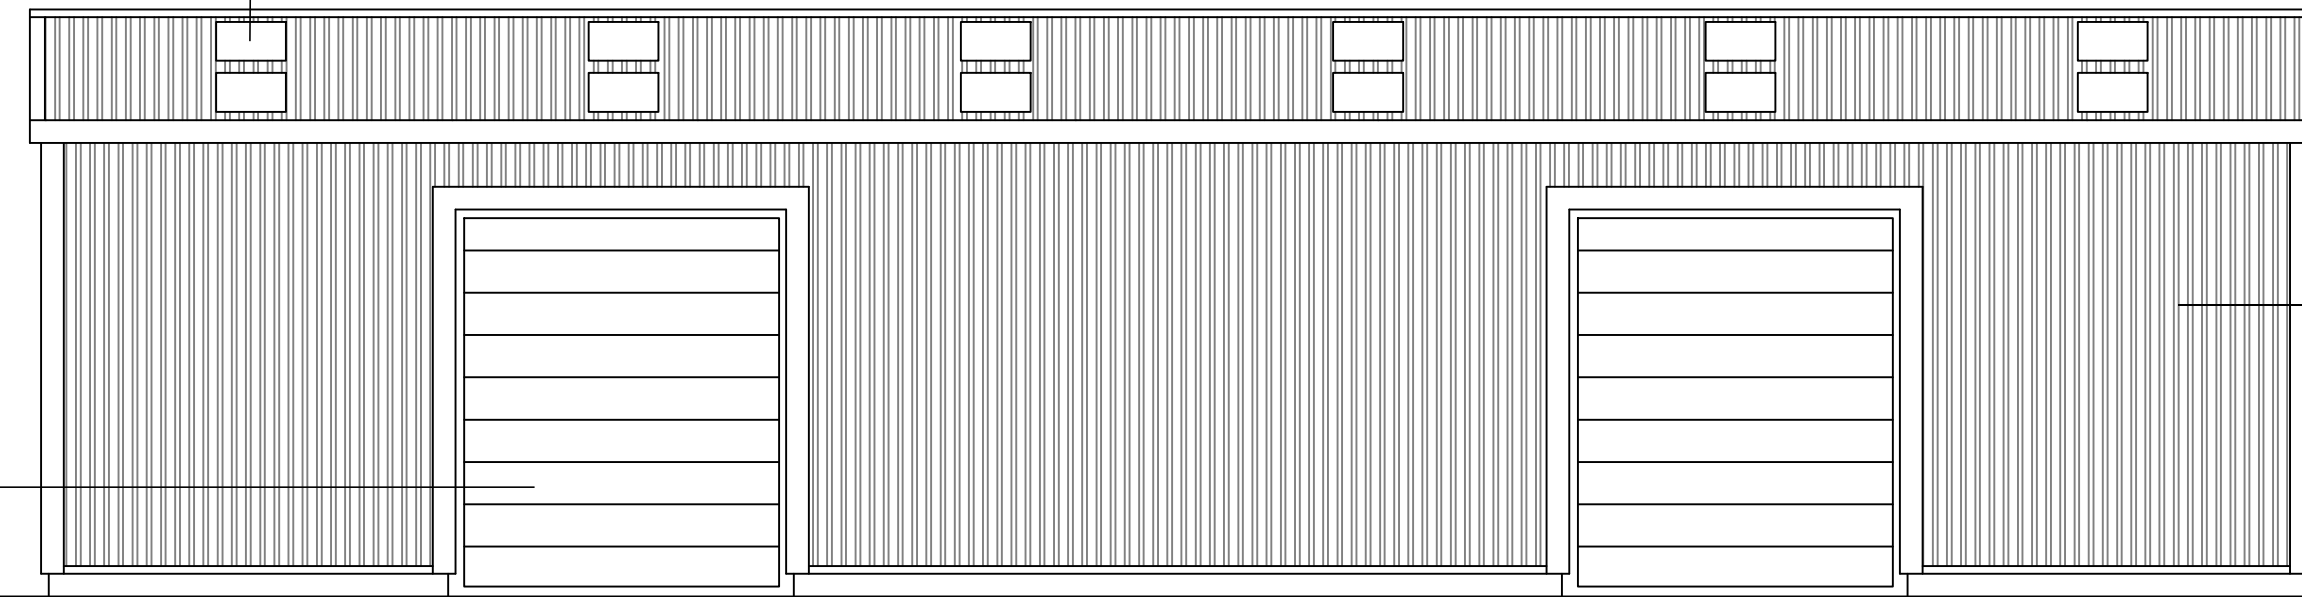


SIDE ELEVATION



300mm high engineering brick plinth as base to building

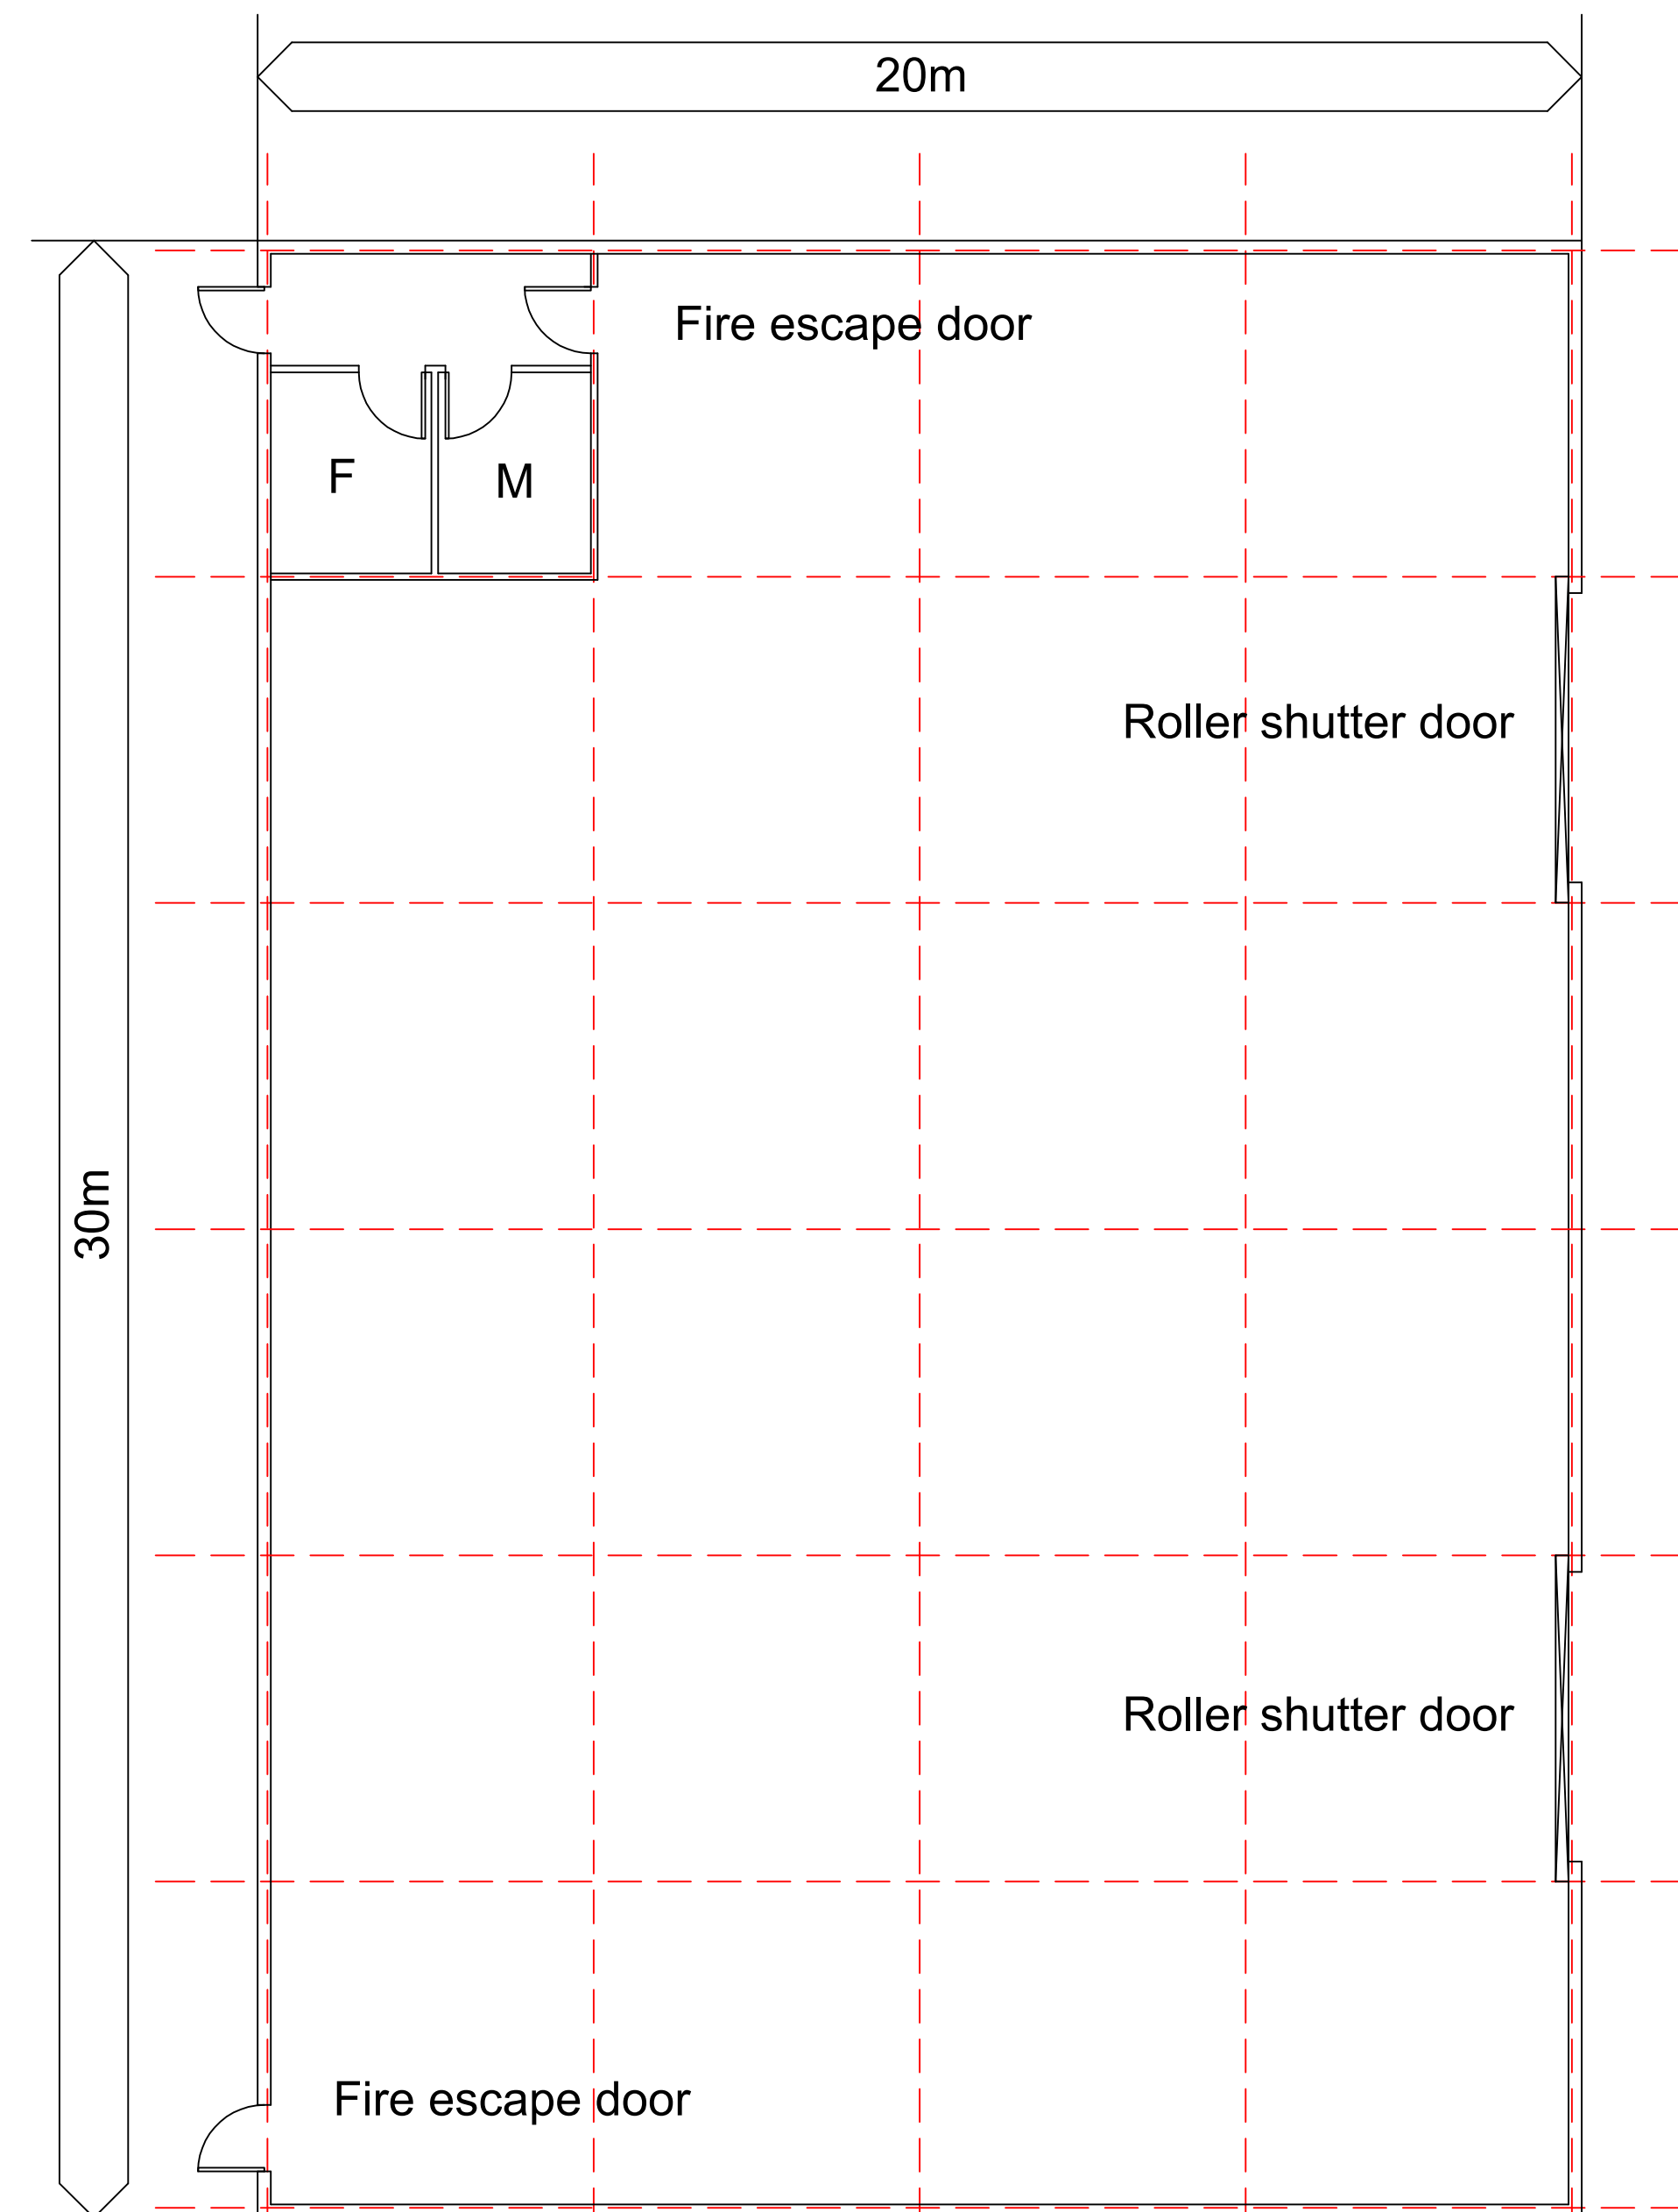

GROUND FLOOR PLAN

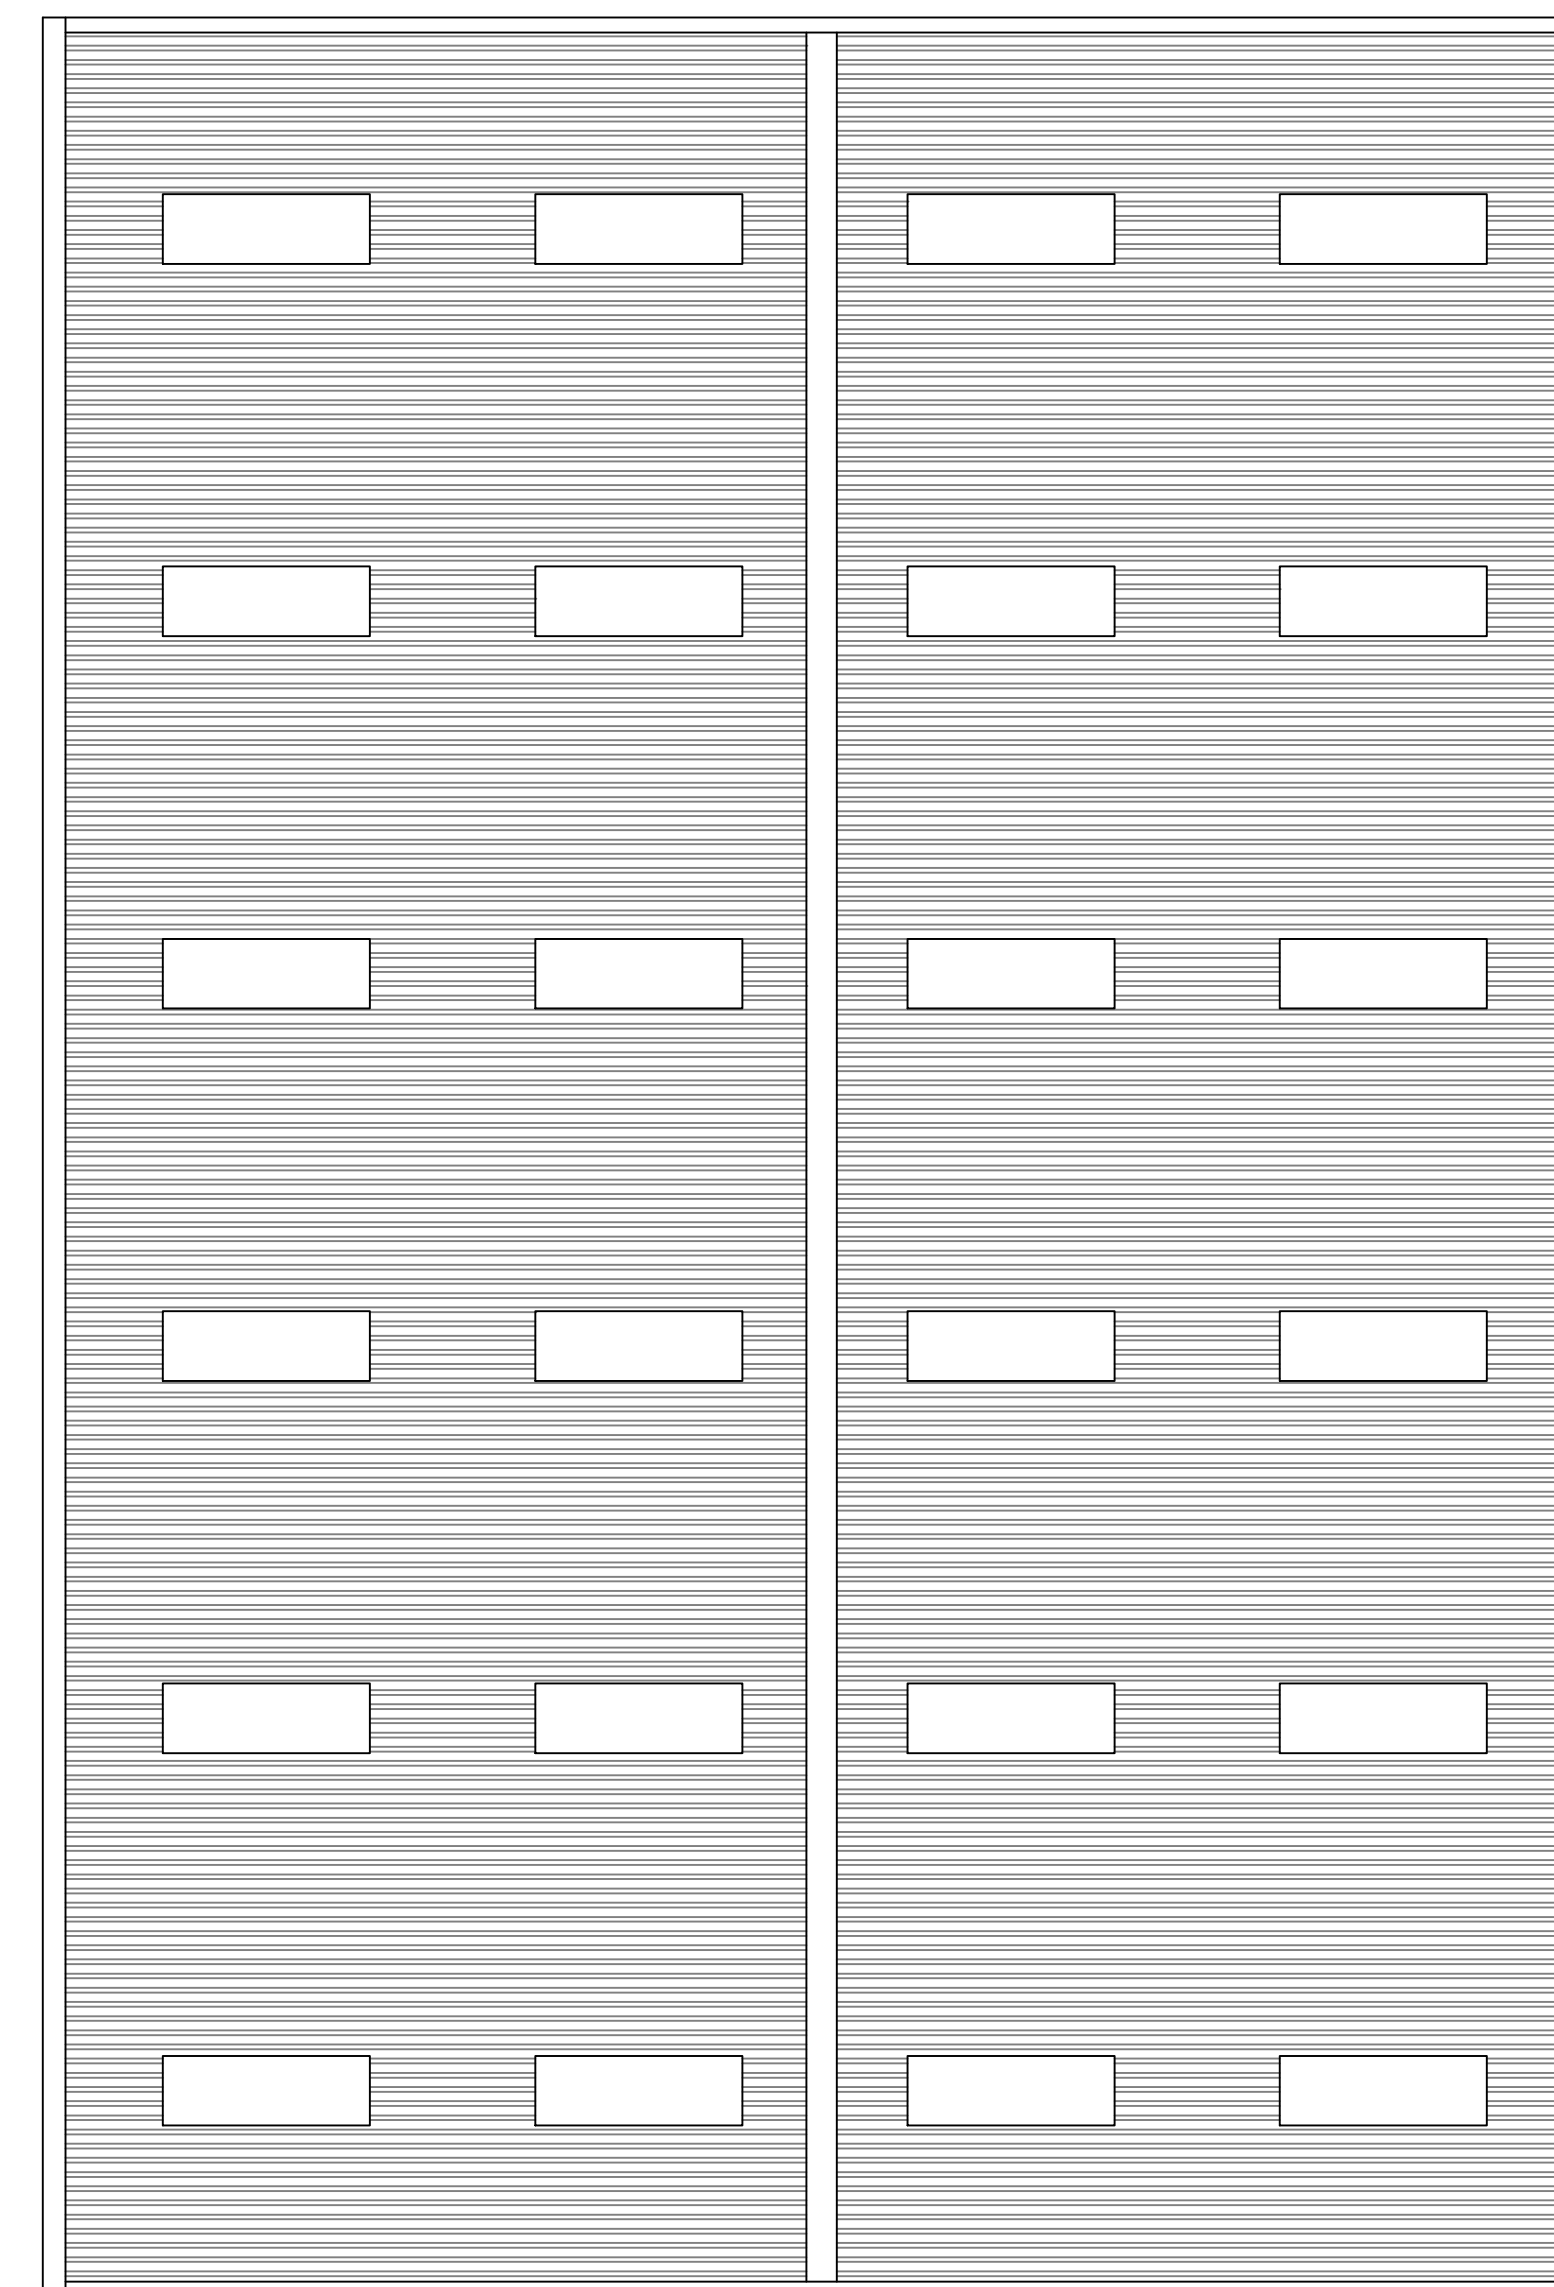

ROOF LEVEL PLAN

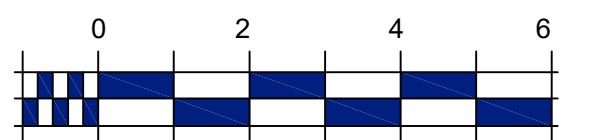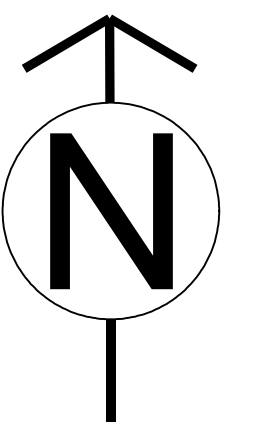

SCALE BAR

Rev B - Oct 22 - Indicated scale changed to 1:100@A1  
Rev A - Aug 20 - Revised to suit planners comments

**ANTHONY JANE**  
ARCHITECTURE & INTERIORS

1st Floor Design Studio, 1A Eves Corner, Danbury, CM3 4QF  
E: robin@anthonyjane.com

Project  
**POPULARS FARM**  
BROAD BRIDGE ROAD  
AYTHORPE RODING  
DUNMOW CM6 1RY

Client  
**AGENT - ANTHONY JANE LTD**

Drawing  
**PROPOSED STORAGE BUILDING**  
PLAND AND ELEVATION

Drawing use  
 Information  
 Planning set  
 Tender issue  
 Contract set  
 Construction  
 Detail design Development  
 Design option Development  
Date **FEB 2020**  
Scale **1:100@A1**

Drawing number  
**10934/A1/07**  
Rev  
**B**