


NATIONAL TRUST WOODSTONE 28mm NEST BOX - GREEN



Schwegler 3FN small batt box

SITE AREA
34,757 SQ M
8.59 Acres

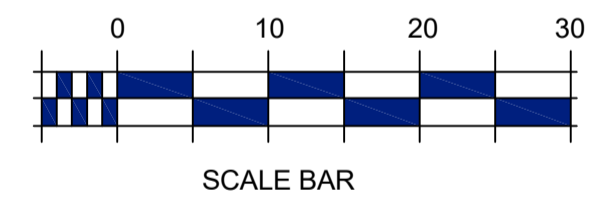

Revision / Date / By
Description

ANTHONY JANE
ARCHITECTURE & INTERIORS

2nd Floor Design Studio, Alexandra House, Great Baddow
Chelmsford, ESSEX, CM2 7HY
T: 01245 474572 E: robin@anthonyjane.com

Project
**POPULARS FARM
BROAD BRIDGE ROAD
AYTHORPE RODING
DUNMOW CM6 1RY**


Client
BEDEC PRODUCTS LTD

Drawing
**SITE PLAN - LIGHTING DESIGN
LOCATION OF BAT HABITATS**

Drawing use	Information	Detail design Development
	Planning set	Design option Development
	Tender issue	Date DEC 2020
	Contract set	Scale 500@A1
	Construction	

Drawing number
10934/A1/22
File location

Rev
--

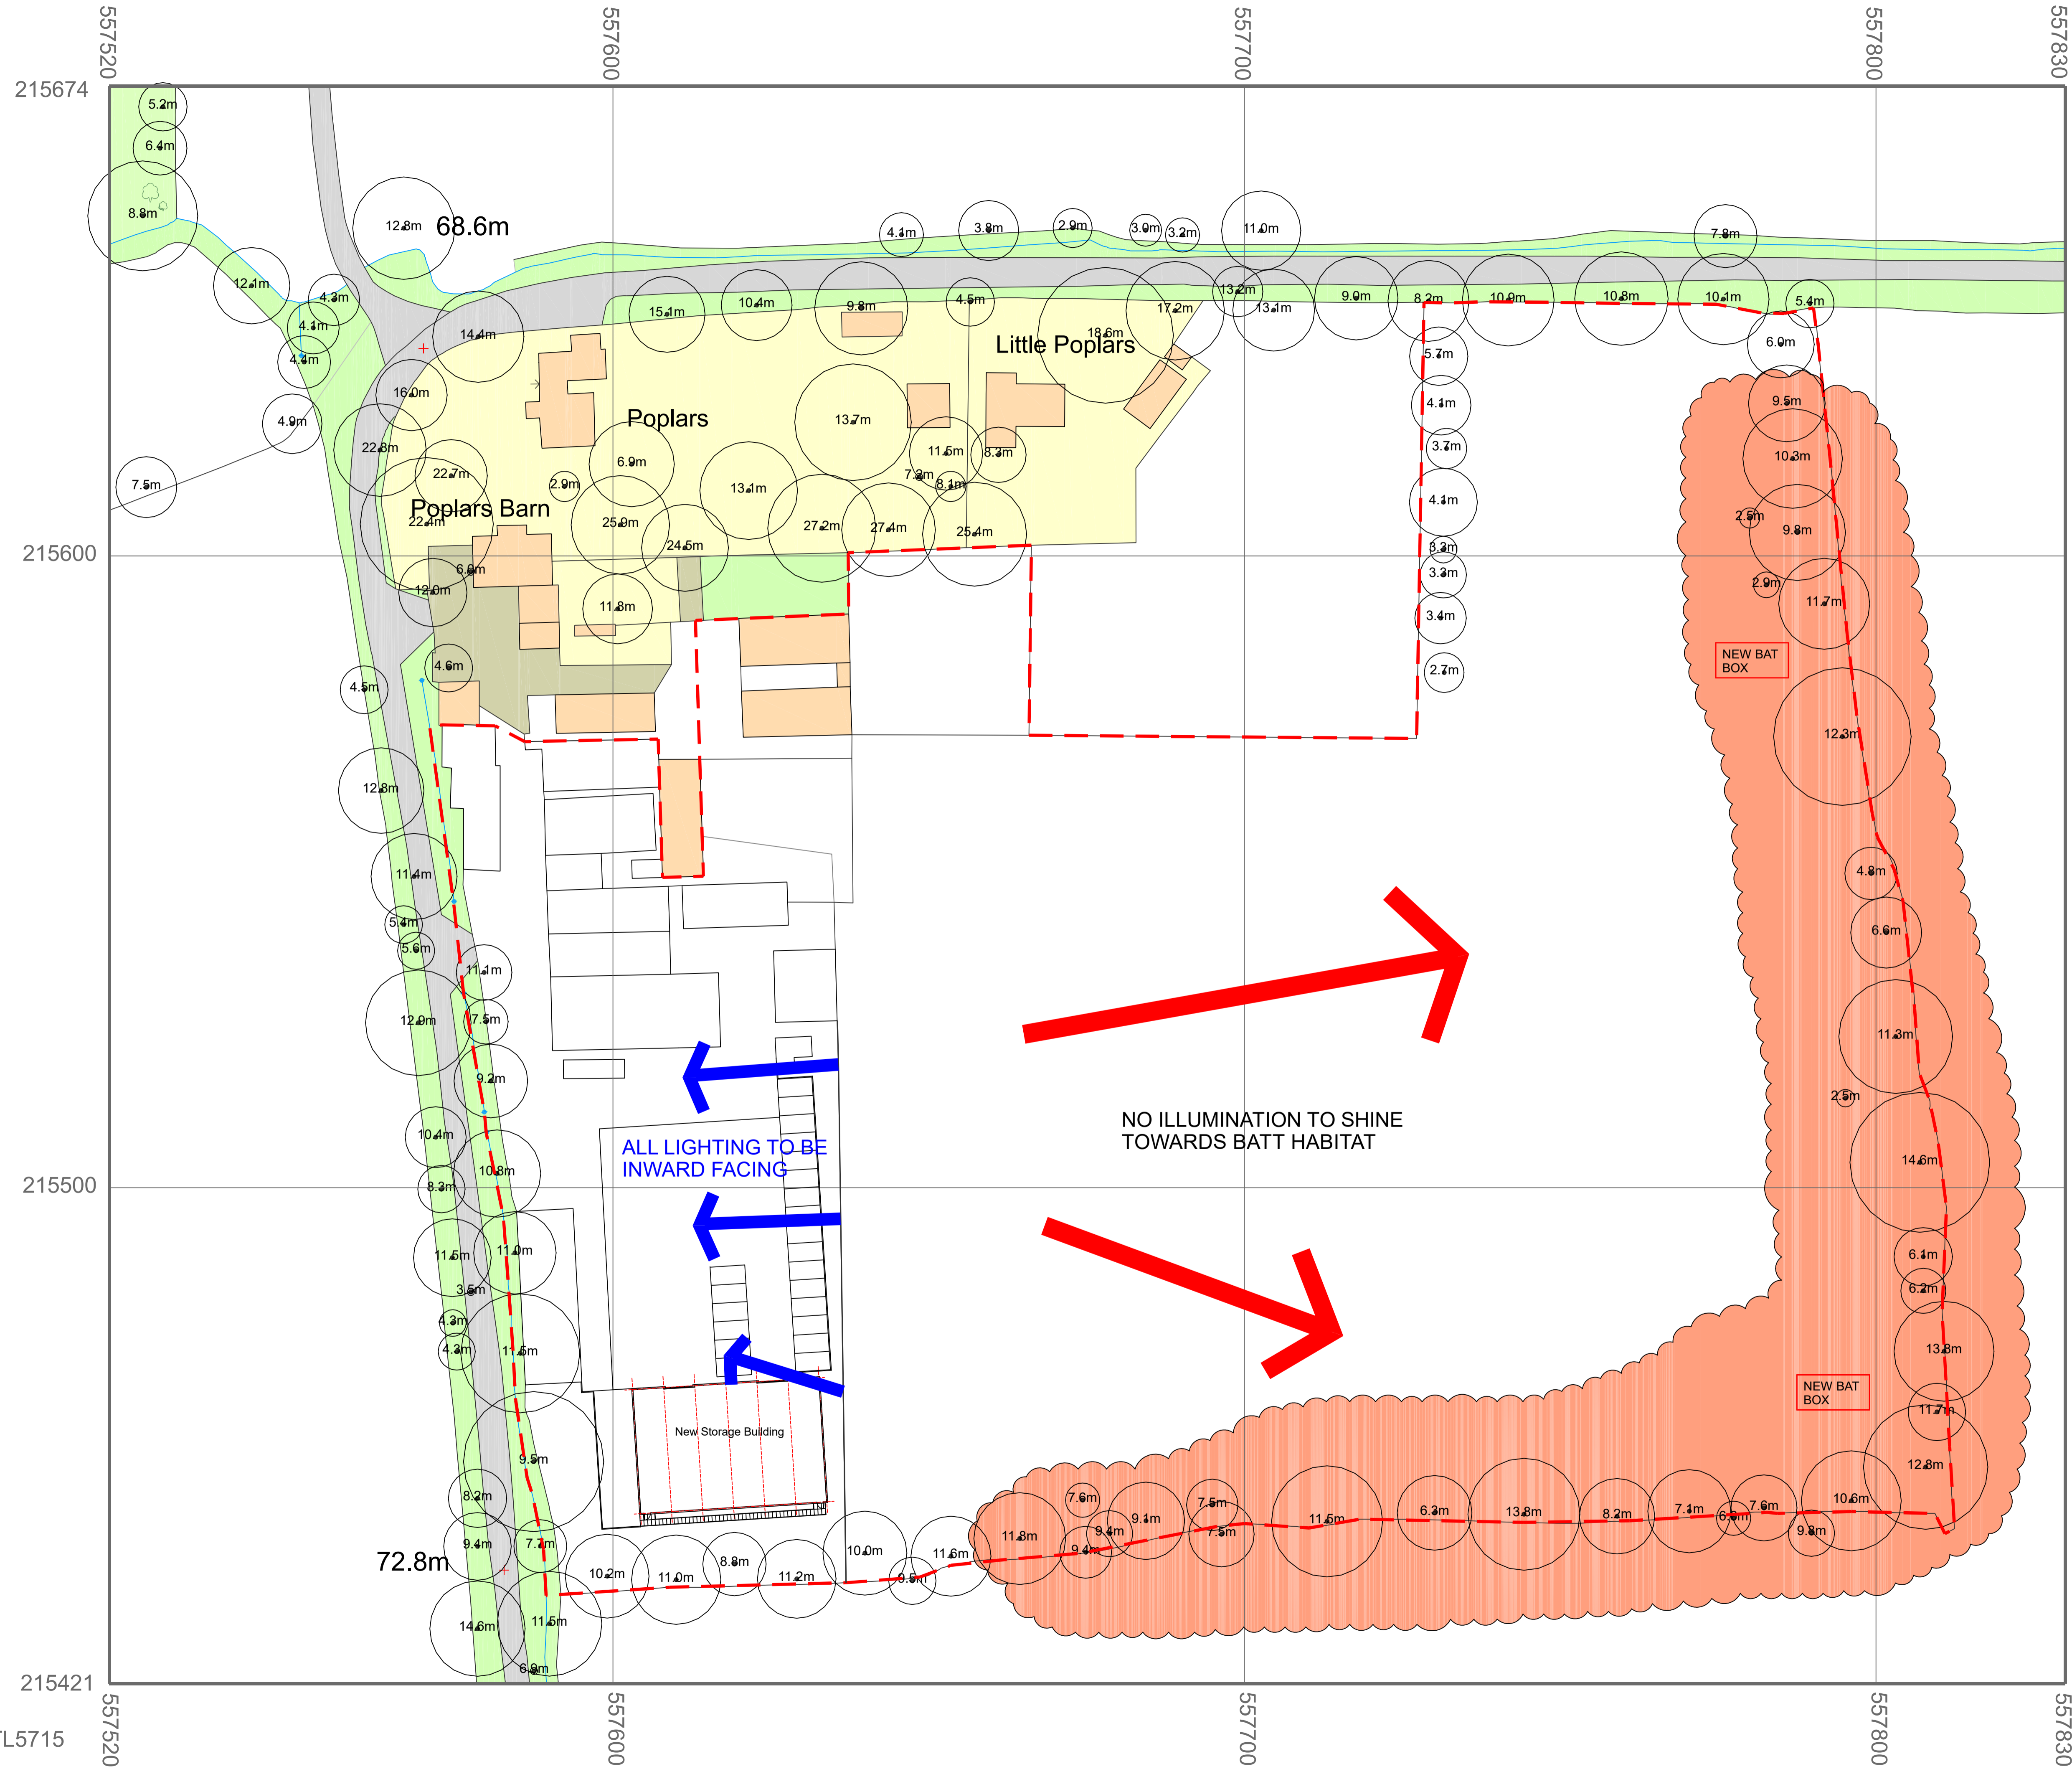

557520
215674
215600
215500
215421
TL5715

557600

557700

557800

557830
215674
215600
215500
215421
TL5715