


GENERAL NOTES

Materials to match existing.
 These notes do not comprise a full specification. The drawings are for Building regulations purposes only and are not working plans. They do not comprise of a complete specification for the whole of the works. Their primary function is to assist the Local Authority Inspector to determine compliance in line with Building regulations standards. Where further clarifications are required contractor shall refer to the client for details and instruction.
 All dimensions must be checked by the contractor and any discrepancies noted in writing to MAS Design Consultants Ltd.
 All works must be carried out in accordance with current Building Regulations, Codes of Practice and Planning Officers requirements.
 All materials must comply with current British Standards in situations used.

NOTE:
 CONTRACTOR TO VERIFY ALL SIZES ON SITE BEFORE COMMENCEMENT.
NOTE:
 PLEASE DO NOT SCALE FROM THIS DRAWING.




PROPOSED NORTH ELEVATION
 SCALE 1:100

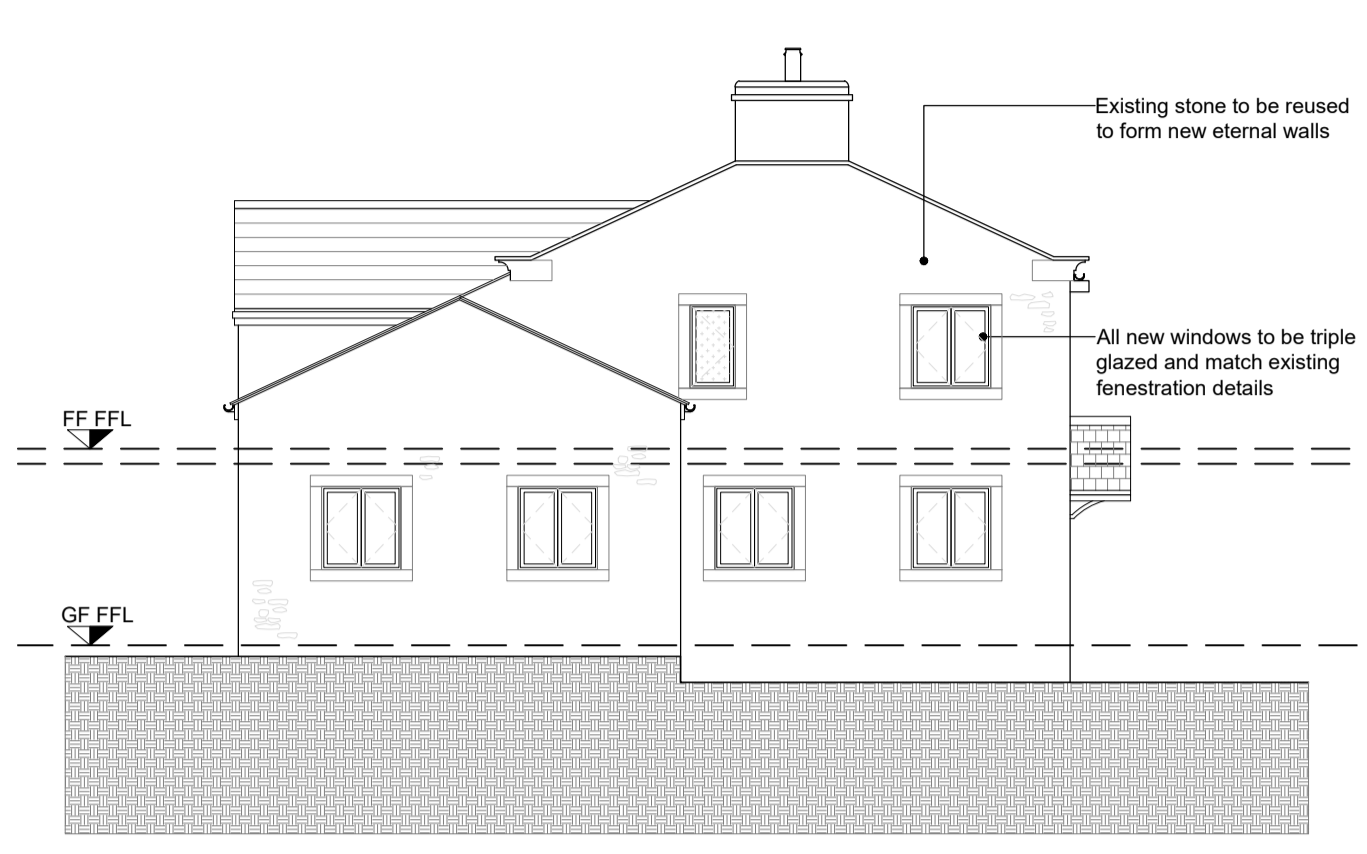


PROPOSED EAST ELEVATION
 SCALE 1:100




PROPOSED SOUTH ELEVATION
 SCALE 1:100

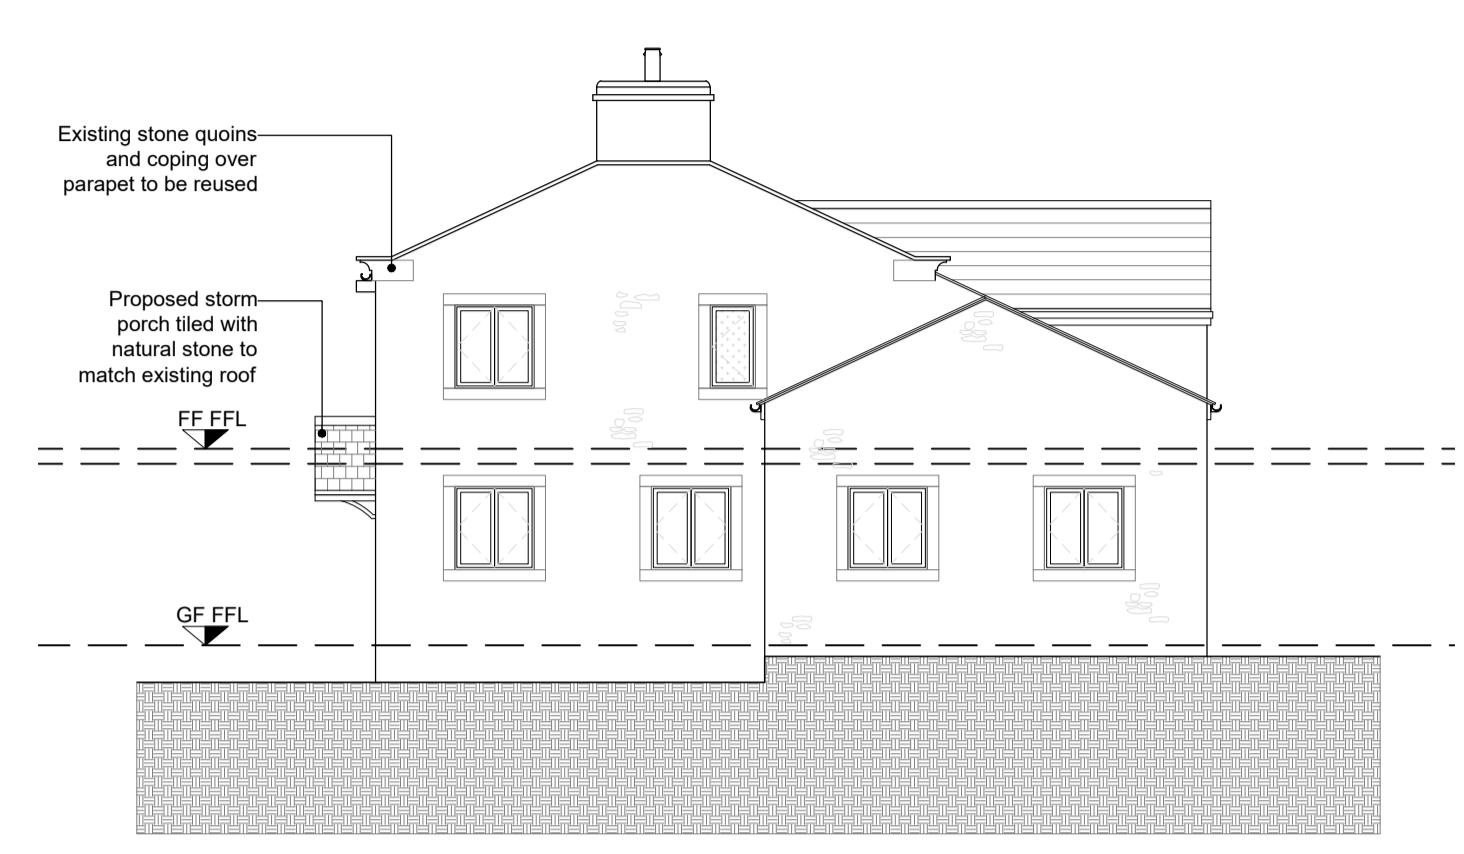


PROPOSED WEST ELEVATION
 SCALE 1:100

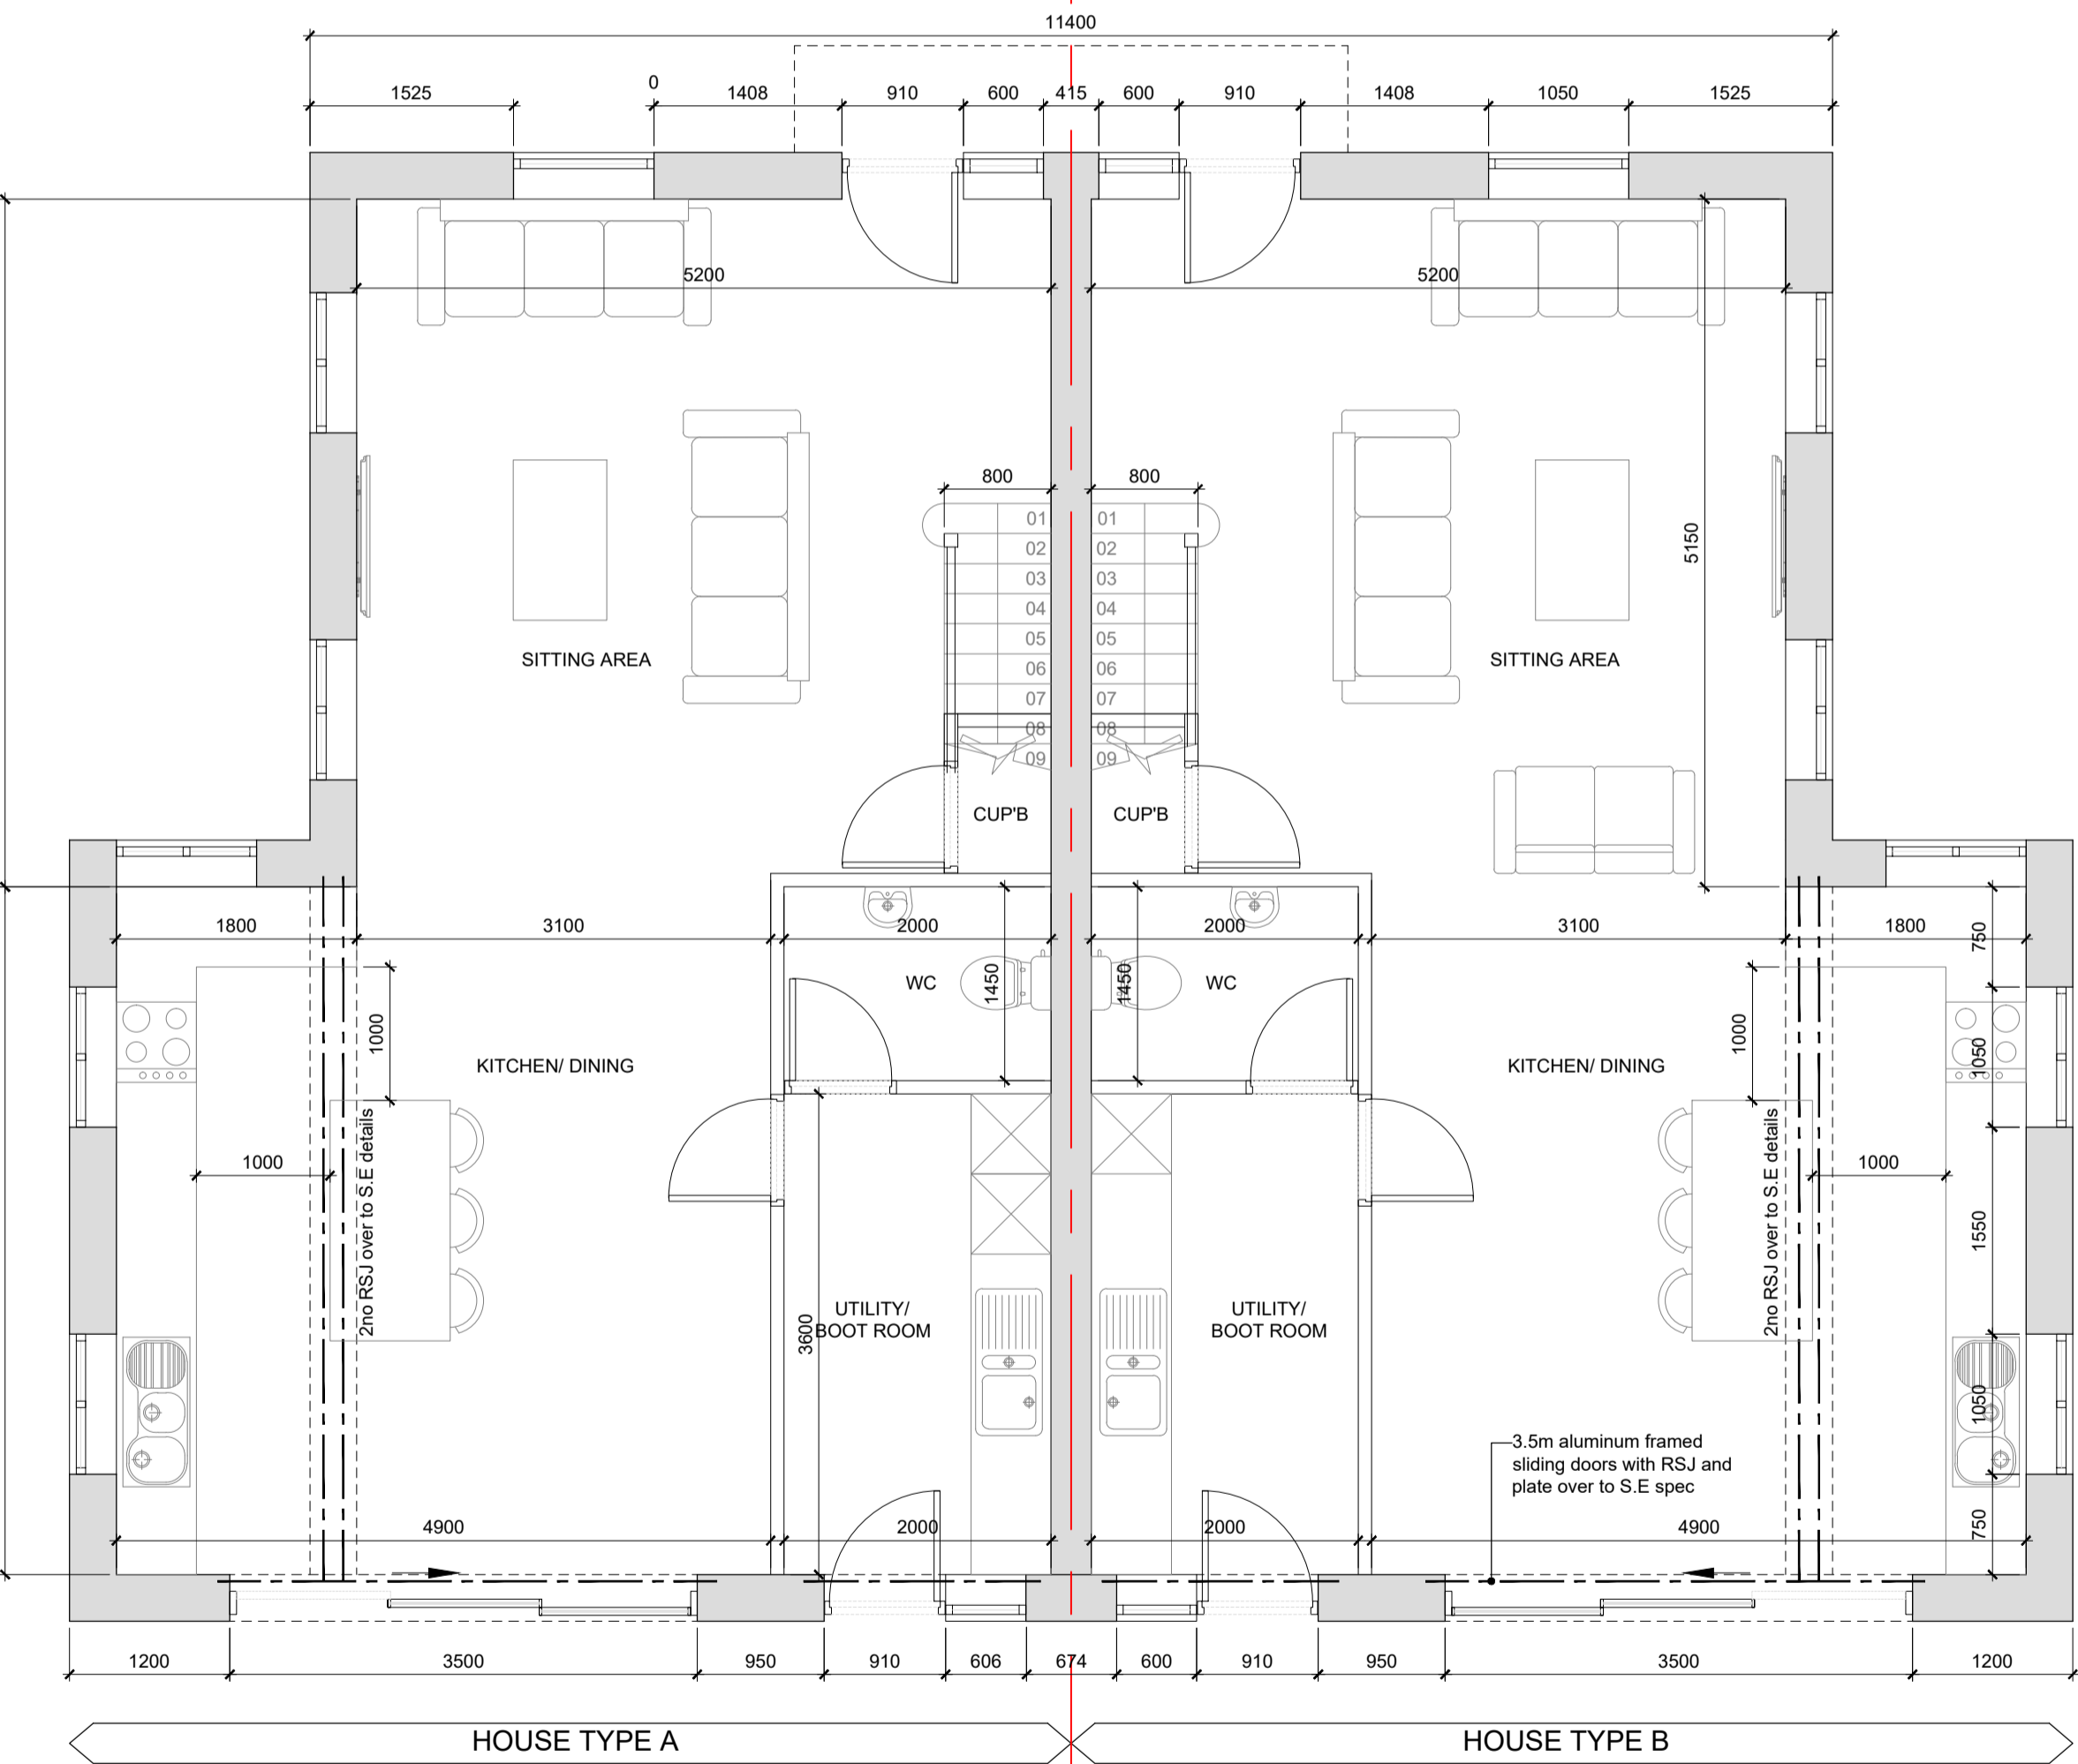

PROPOSED GROUND FLOOR PLAN
 SCALE 1:50

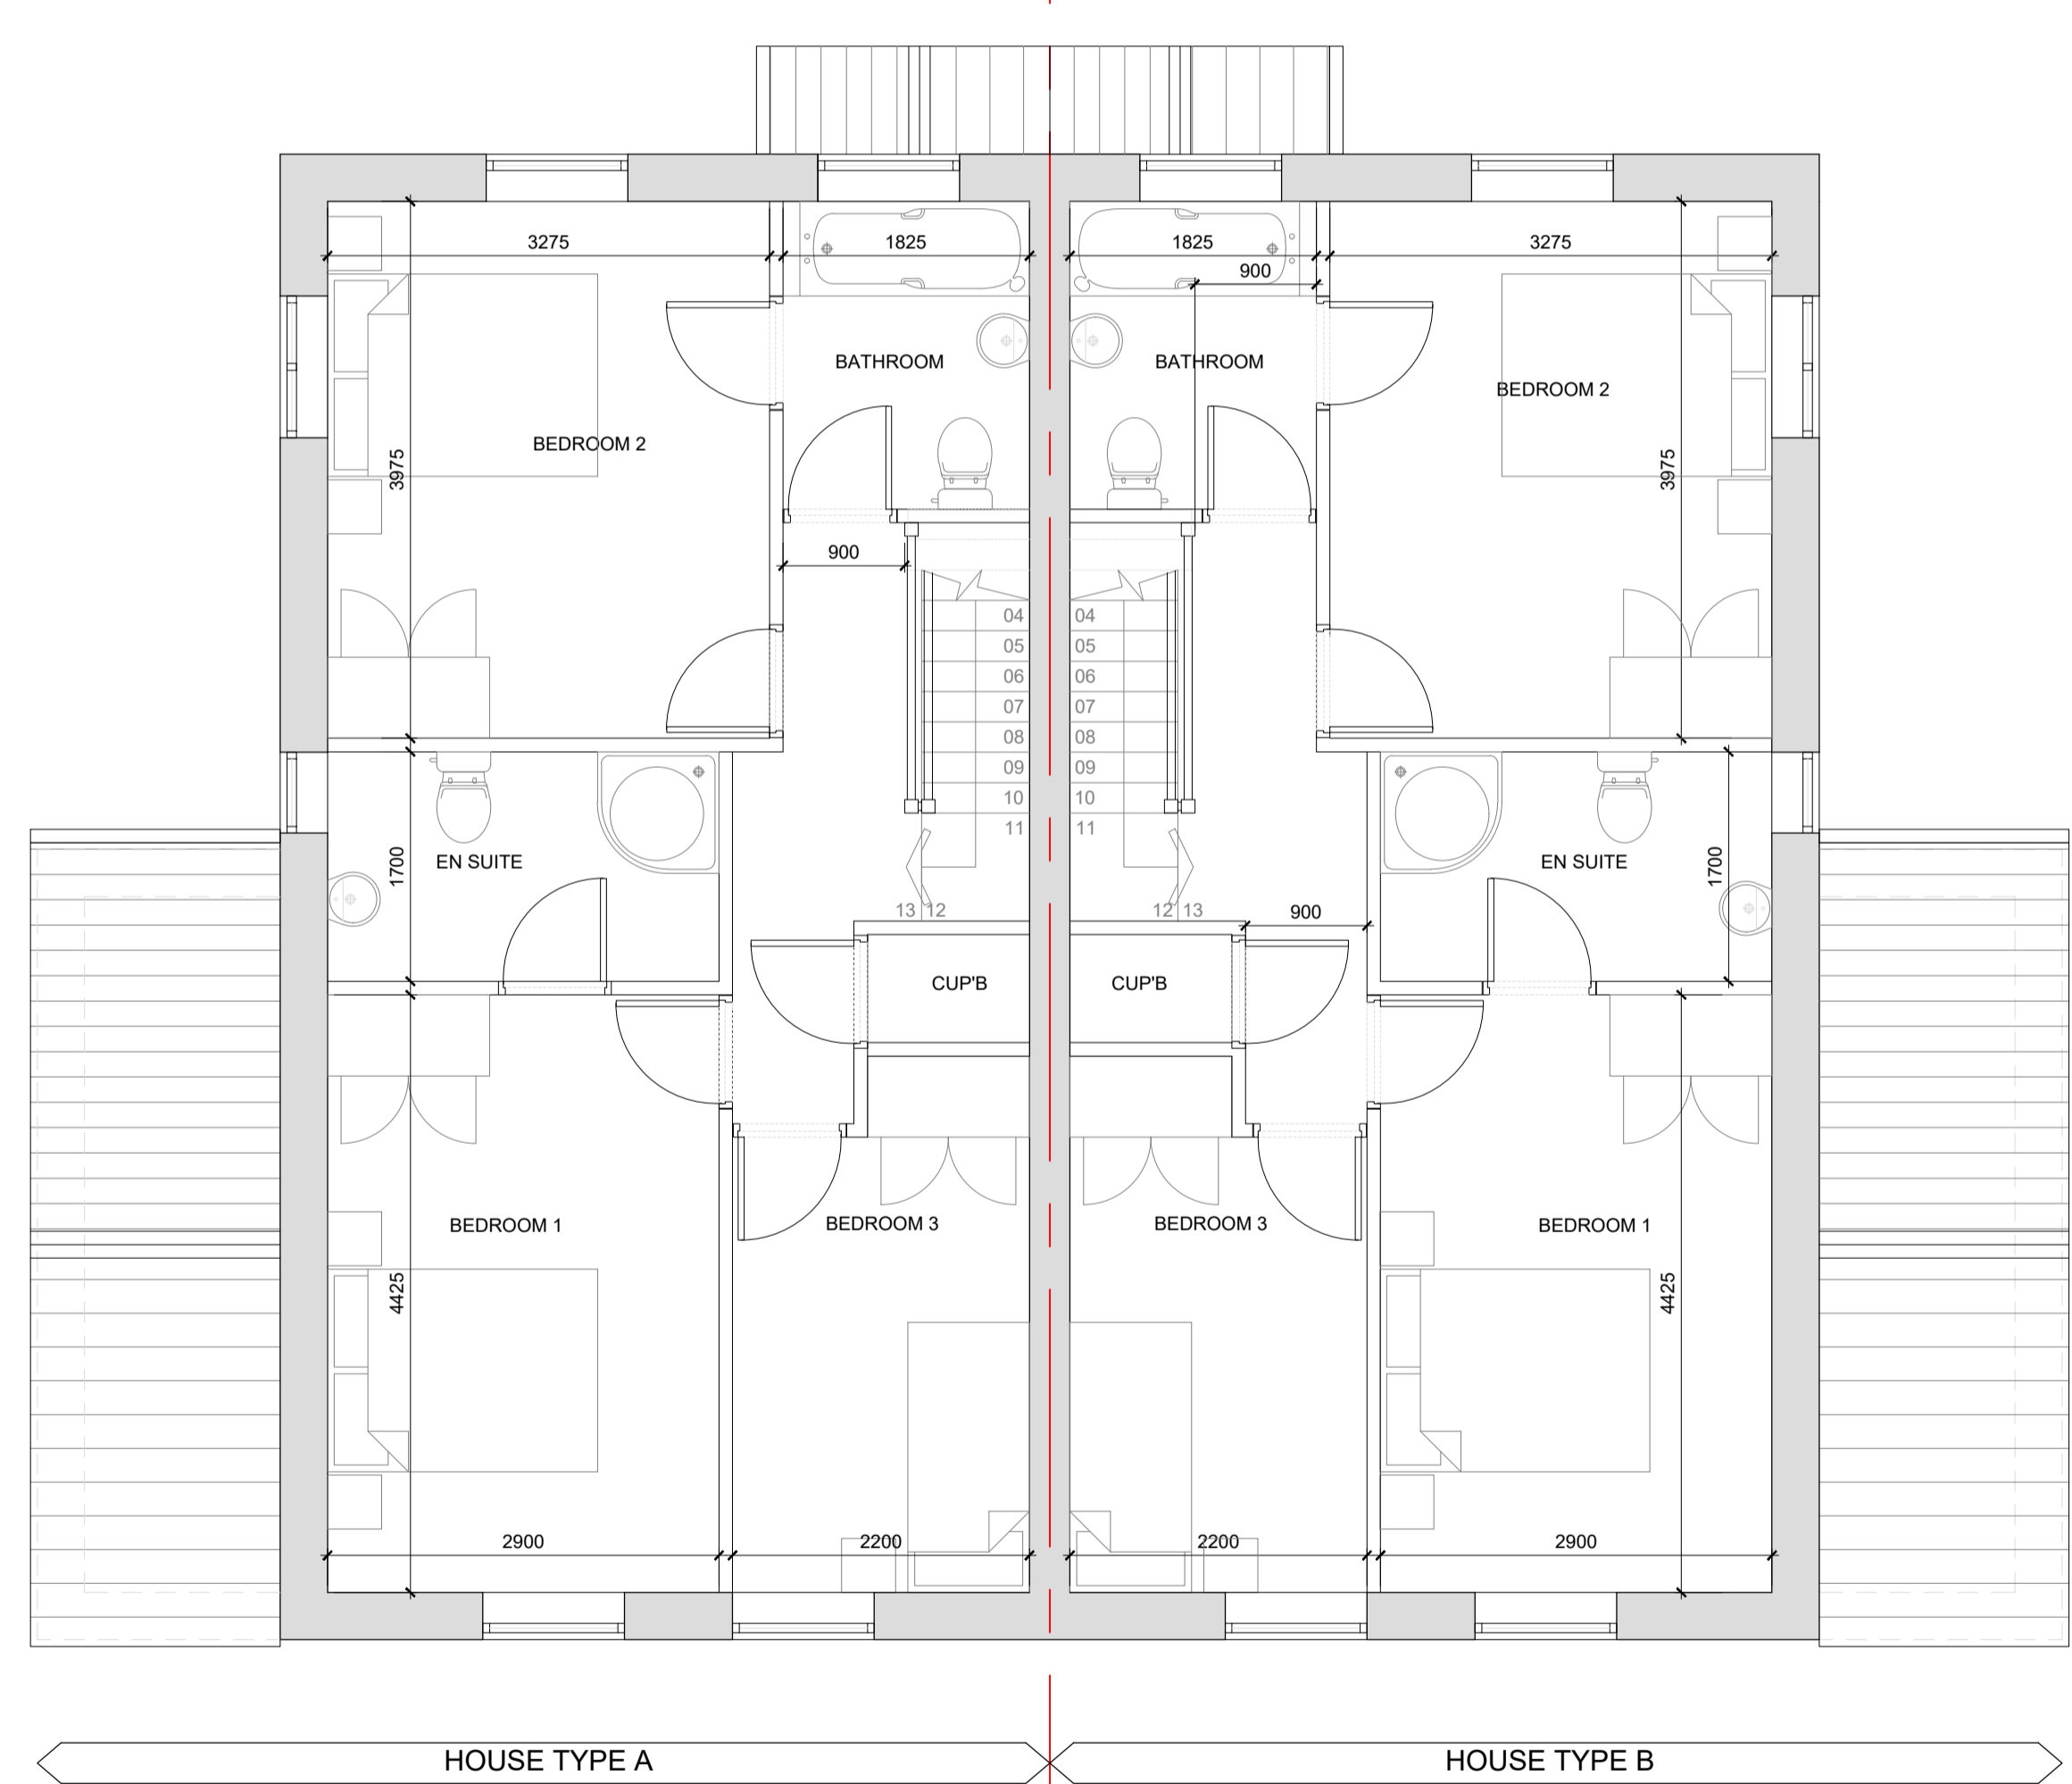

PROPOSED FIRST FLOOR PLAN
 SCALE 1:50

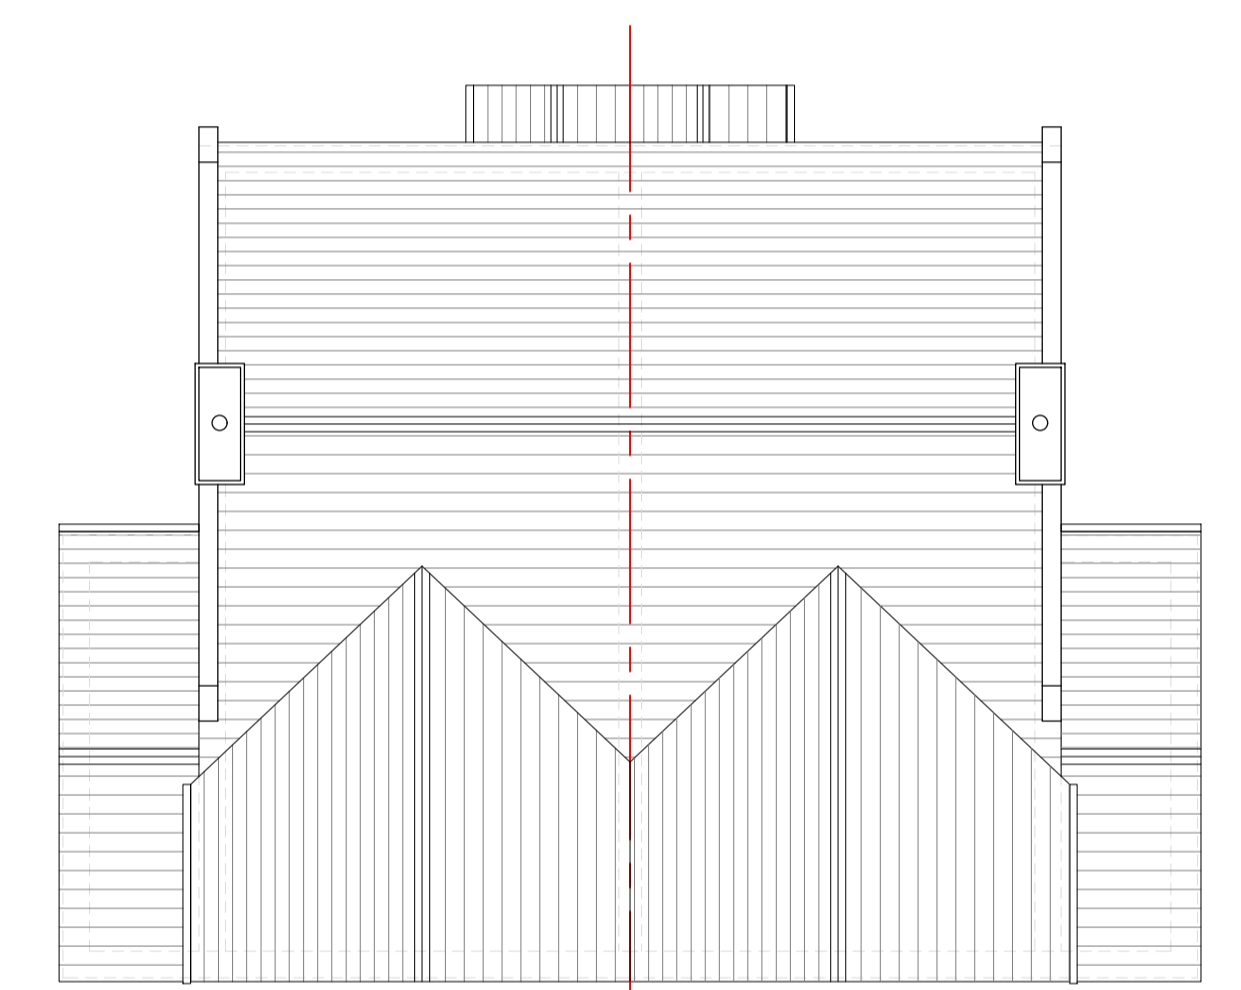

PROPOSED ROOF PLAN
 SCALE 1:100

Party Wall Act
 Notices under the Party Wall Act are to be served by the building owner or appropriate body appointed by the building owner. For further clarification on the Party Wall Act 1996 contact: Cairn Wharf Consultancy Ltd. M: 07739 576 181 E: cw@cairnwharf.com
 For further information on the Party Wall etc. Act 1996: https://www.gov.uk/government/uploads/system/uploads/attachment_data/file/523010/Party_Wall_etc_Act_1996_-_Explanatory_Booklet.pdf
Building Contract
 It is recommended that a formal written agreement is put in place between the building owner and the building contractor. A typical agreement that protects both owner and builder would be produced by the JCT. For further information on Building contracts speak to MAS Design Consultants Ltd.
CDM 2015 Regulations
 The Construction Design and Management (CDM) Regulations 2015 apply in full to all construction works and the client must now appoint a Principle Designer and a Principle Contractor. MAS Design Consultants Ltd. will act as Principle Designer. The Contractor must produce a written Construction Phase Plan. For further information on the CDM 2015 Regulations can be seen at <http://www.hse.gov.uk/pubns/indg411.pdf> or contact MAS Design Consultants Ltd.



1 Oxford Street, Guiseley, Leeds LS20 9AX
 www.masdesignconsultants.com
 email : info@masdesignconsultants.com

PLANNING

PROPOSAL:
 DEMOLITION OF EXISTING DWELLING/ STABLES. PROPOSED RESIDENTIAL DEVELOPMENT OF 2NO. THREE BEDROOM DWELLINGS WITH ASSOCIATED PARKING. PROPOSED CONSTRUCTION OF NEW STABLE BLOCK/ BARN.

CLIENT DETAILS:
 MRS E L FAWCITT
 MARCHUP HEIGHTS COTTAGES
 SILSDEN ROAD,
 ADDINGHAM,
 ILKLEY,
 LS29 0LQ

DRAWING TITLE:
 PROPOSED PLANS & ELEVATIONS

PAPER	SCALE	DATE	DRAWING No	REV
A1	1:50/ 1:100	07/22	3735/03/100	-