






Front Elevation

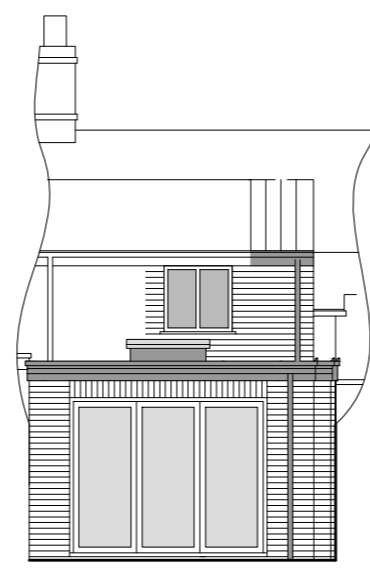

Side Elevation

 


Rear Elevation

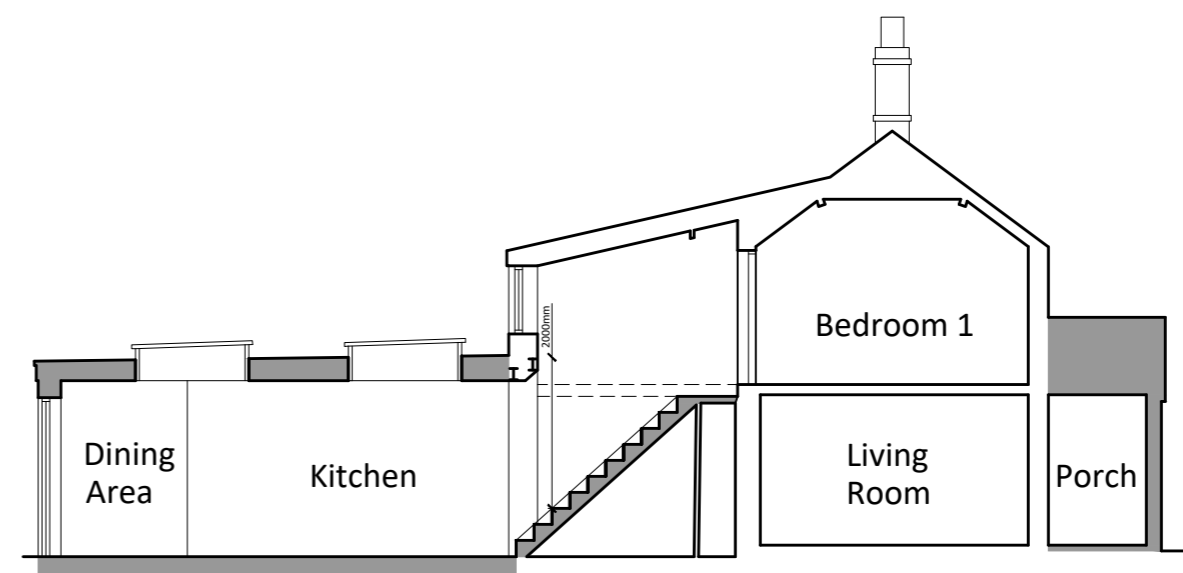

Typical Section





Location Plan 1:1250

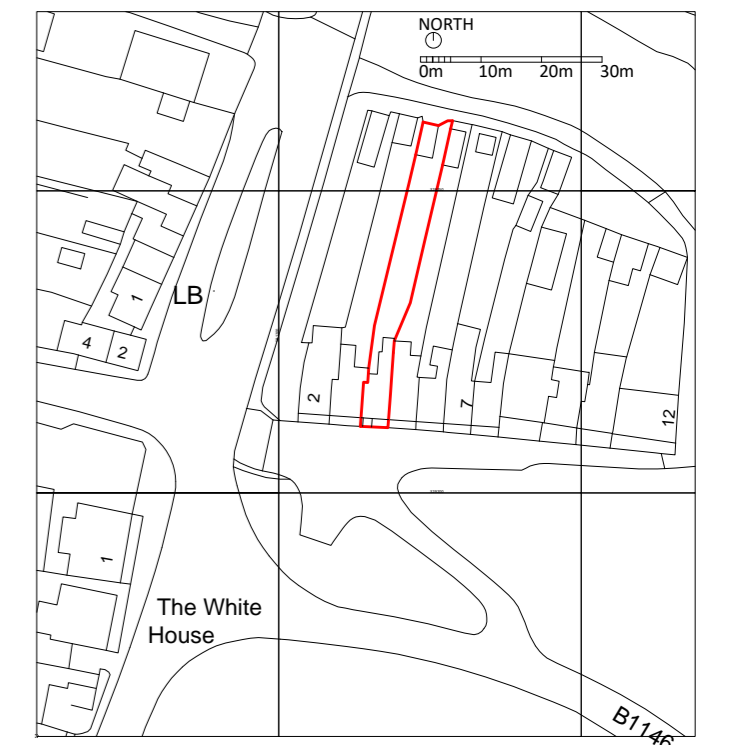


Ordnance Survey, (c) Crown Copyright 2021. All rights reserved. Licence number 100022432

Site Plan 1:500

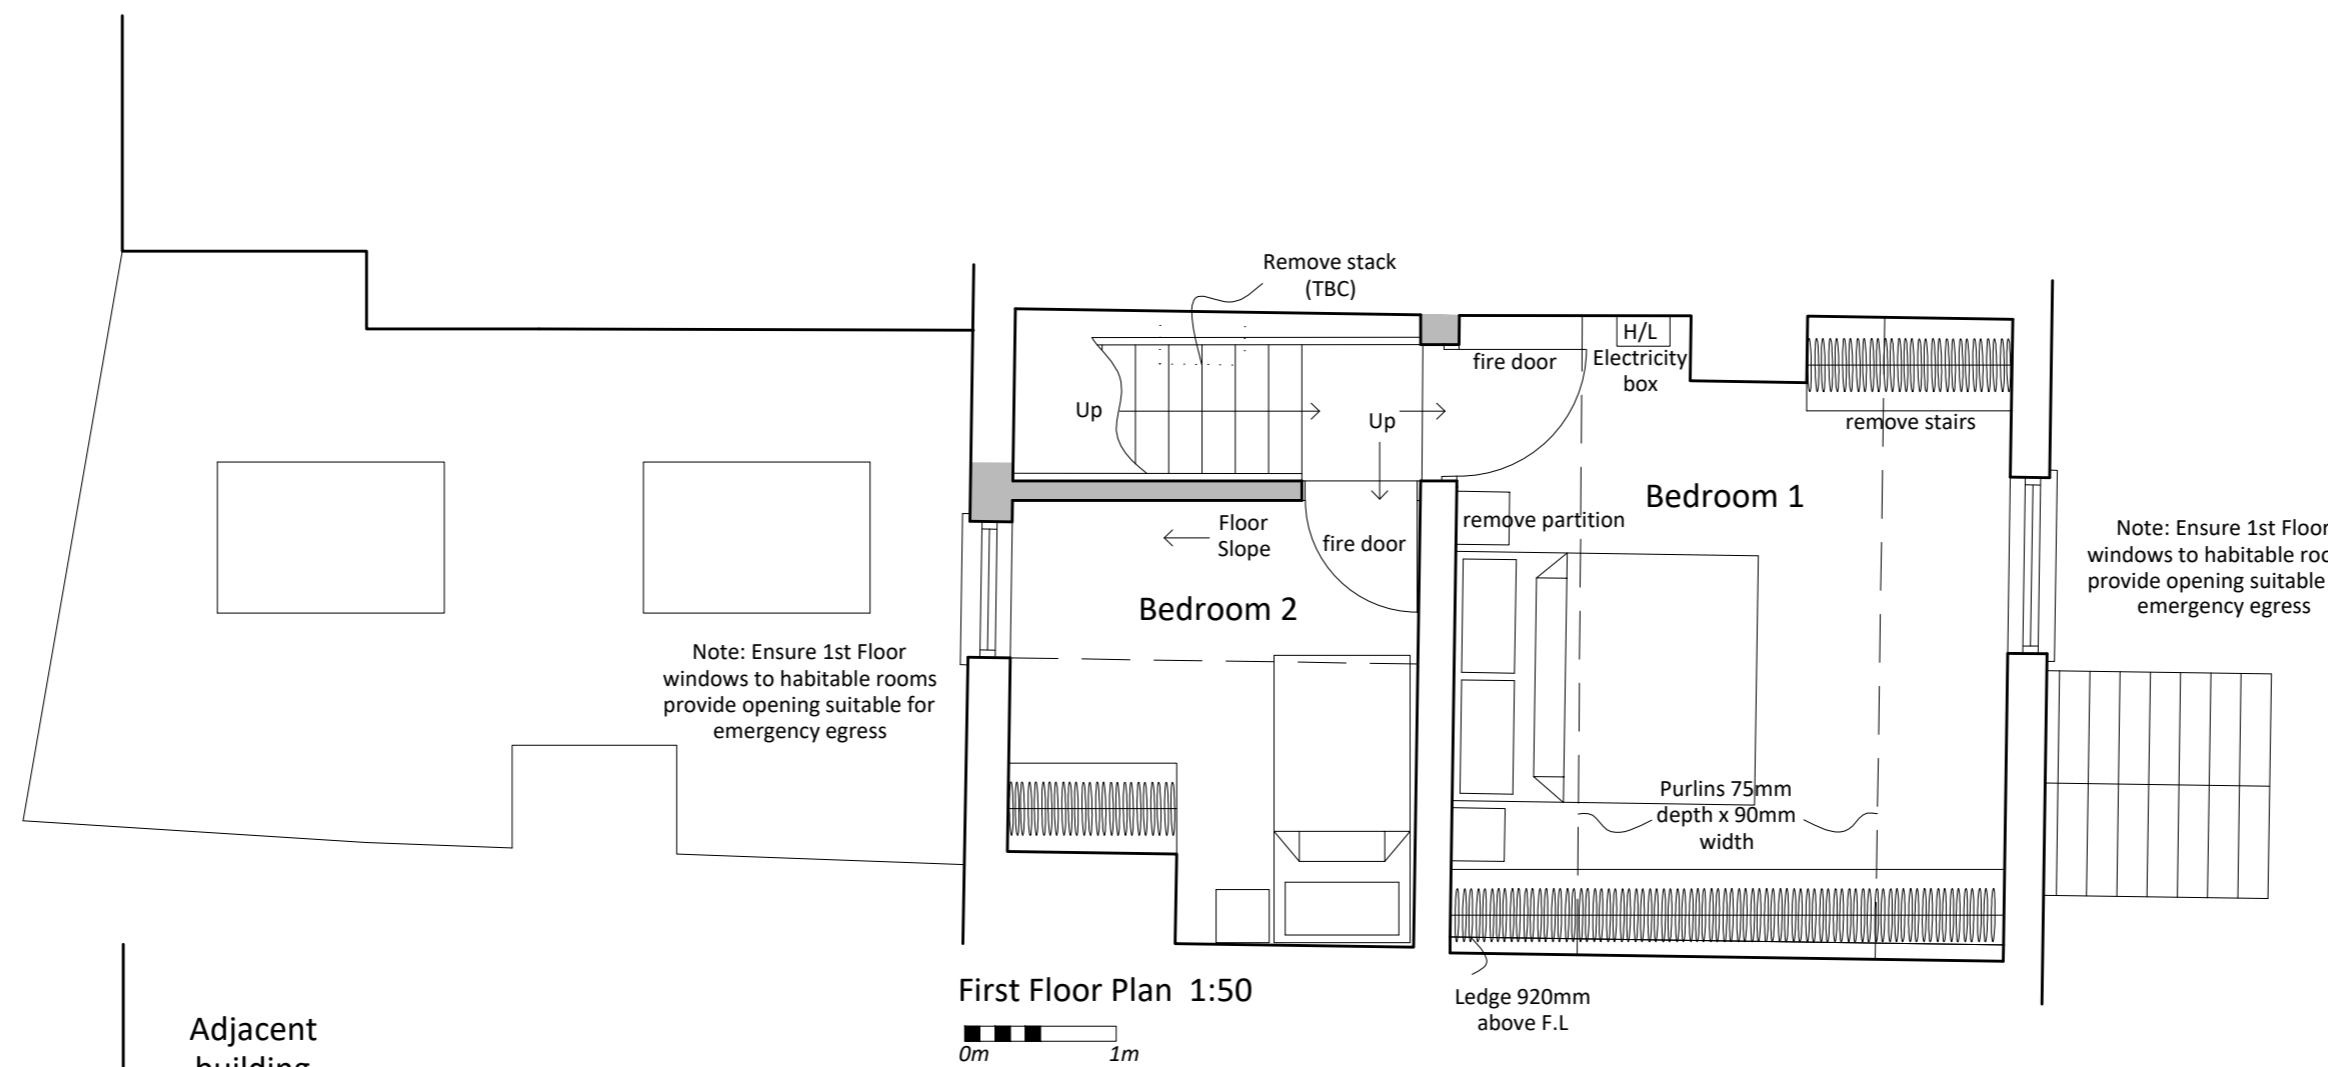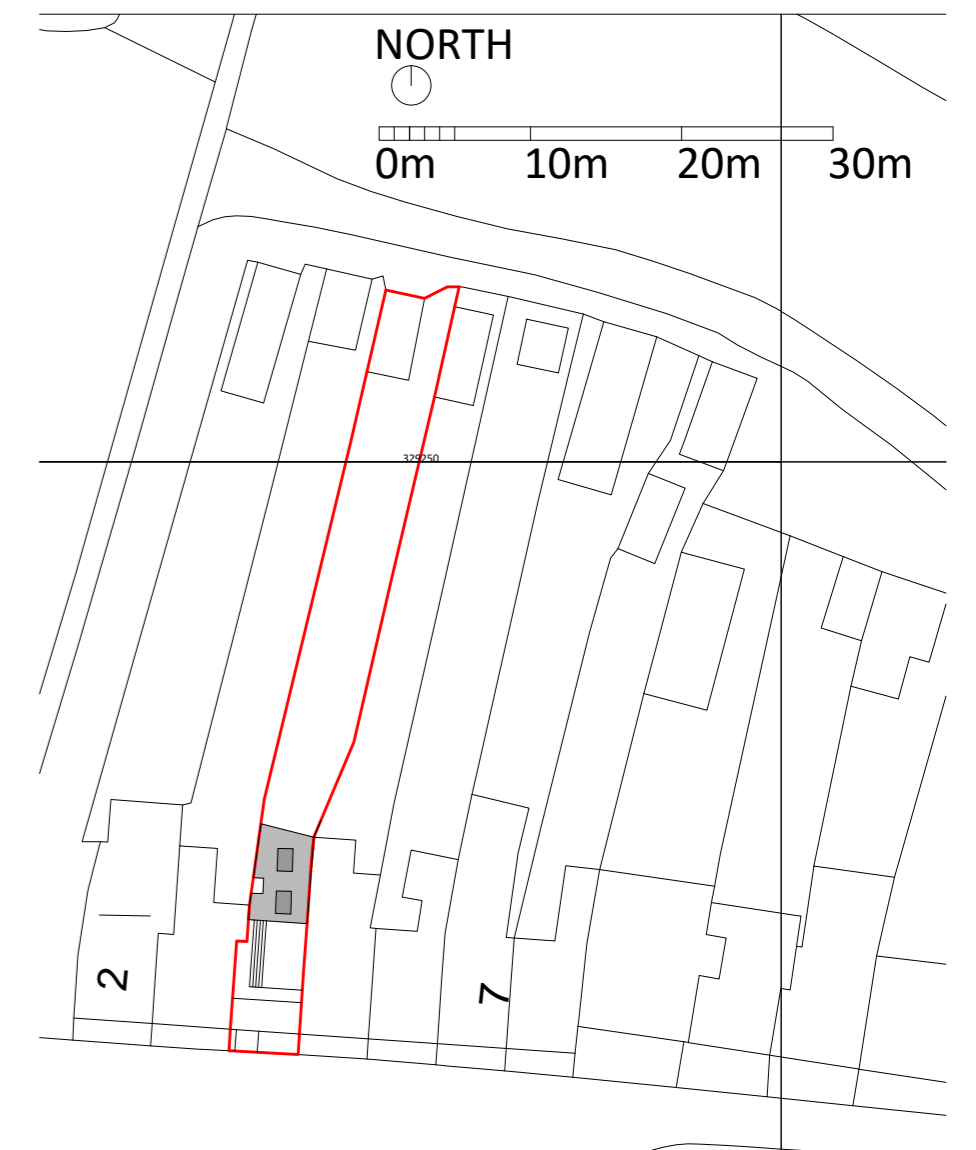

First Floor Plan 1:50

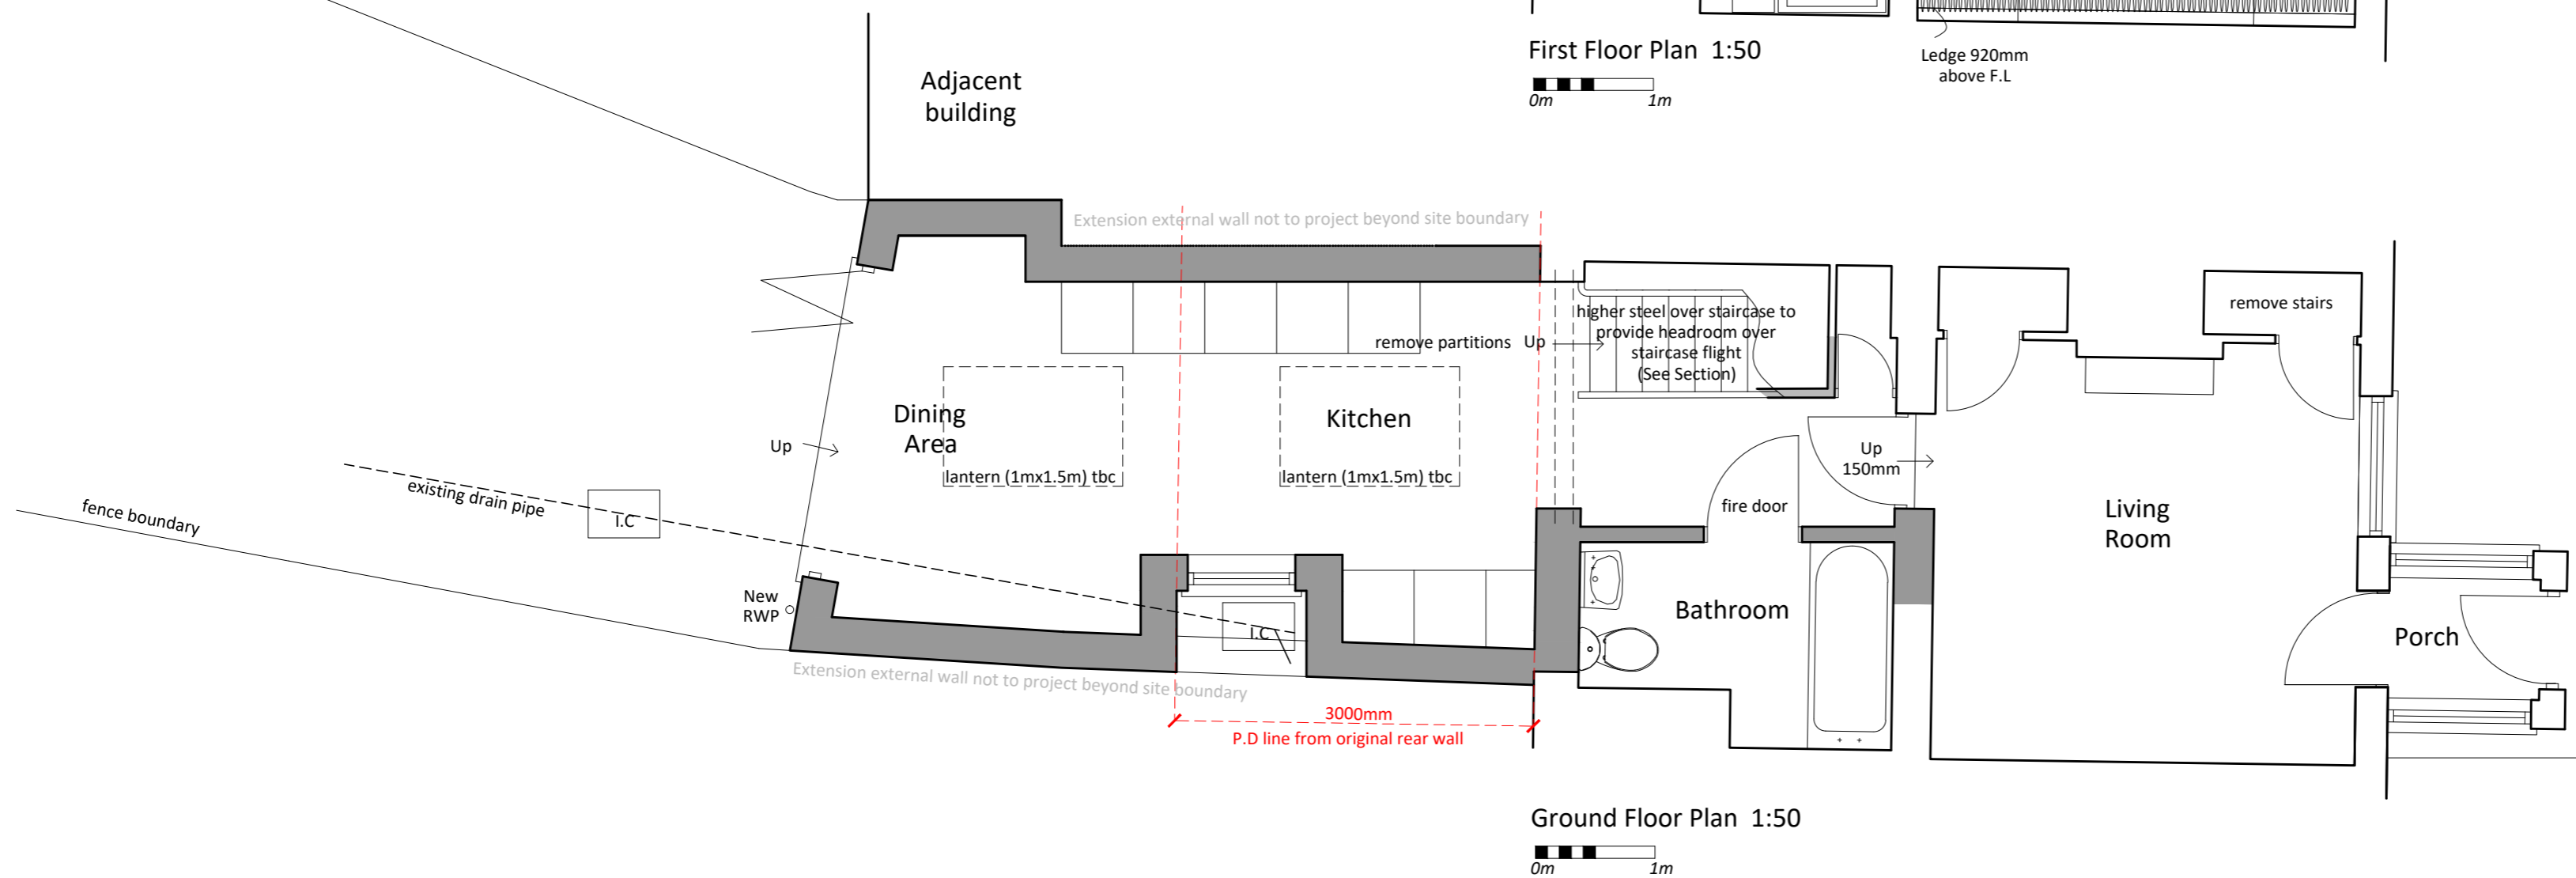

Ground Floor Plan 1:50



Darren French Architect  
4041 Ltd www.architect4041.co.uk  
(t) 07788721087  
(e) darren.french@architect4041.co.uk



4 Horns Row, Hempton, Fakenham  
Proposal Sketch  
Drawing No. : 4041\_262/04 Rev D a2paper